


\* SEE NOTE 1

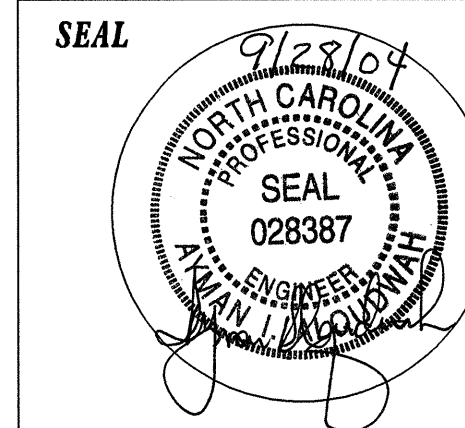

**EXISTING AND/OR PROPOSED SIGNS  
STA 310+00 TO 337+00  
MAINLINE ROUTE DESCRIPTION**

SCALE	NONE		REVISIONS
DATE	07-01-04		
DESIGN BY	K. FOWLER		
REVIEWED BY	J. MARTINEZ		
APPROVED BY	A. ALQUDWAH		