


\* SEE NOTE 1

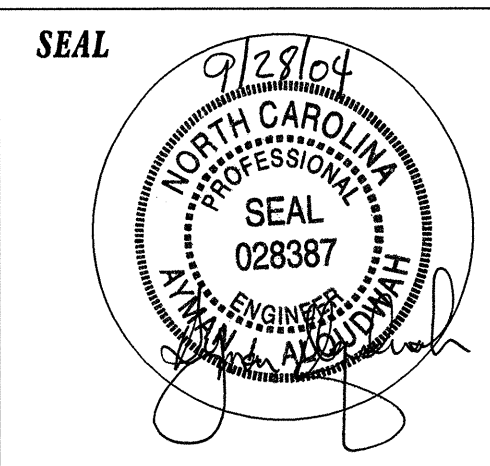

EXISTING AND/OR PROPOSED SIGNS		TRAFFIC ENGINEERING OF WEST CAROLINA	
STA 284+00 TO 310+00		SIGNING SECTION	
MAINLINE ROUTE DESCRIPTION		REVISIONS	
SCALE	NONE		
DATE	07-01-04		
DESIGN BY	K. FOWLER		
REVIEWED BY	J. MARTINEZ		
APPROVED BY	A. ALQUDWAH		