


* SEE NOTE 1

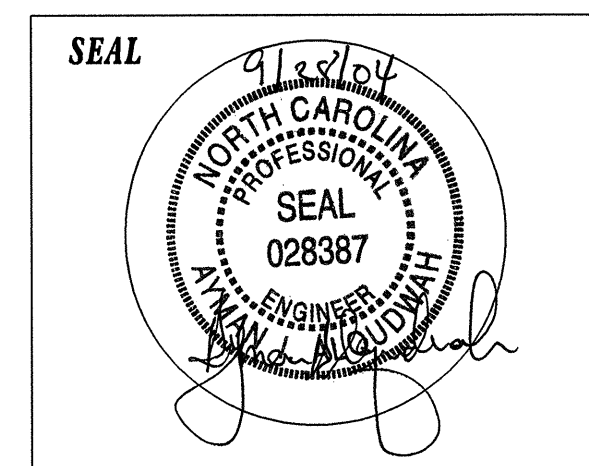

**EXISTING AND/OR PROPOSED SIGNS
STA 211+00 TO 235+00
MAINLINE ROUTE DESCRIPTION**

SCALE	NONE		REVISIONS
DATE	07-01-04		
DESIGN BY	K. FOWLER		
REVIEWED BY	J. MARTINEZ		
APPROVED BY	A. ALQUDWAH		