


\* SEE NOTE 1

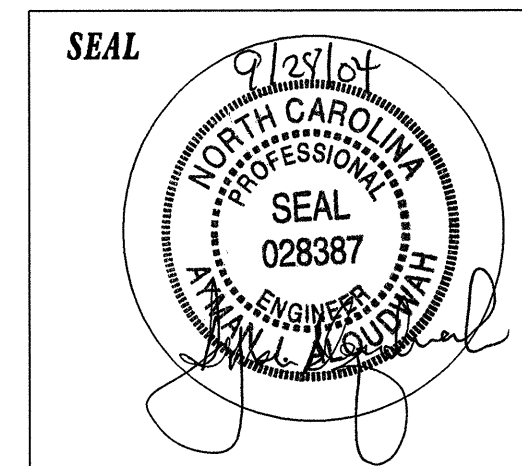

**EXISTING AND/OR PROPOSED SIGNS  
 STA 157+00 TO 184+00  
 MAINLINE ROUTE DESCRIPTION**

SCALE	NONE		REVISIONS
DATE	07-01-04		
DESIGN BY	K. FOWLER		
REVIEWED BY	J. MARTINEZ		
APPROVED BY	A. ALQUIDWAH		