


LOCATION SKETCH

RETAINING WALL ELEVATIONS					
-L- STA	OFFSET FROM C	ELEV @ TOP OF WALL	ELEV @ BOTTOM OF WALL	ELEV @ FINISHED GRADE	WALL HEIGHT
344+26.89	37.00	2940.22	2938.22	2940.22	2.00
344+38.78	37.18	2940.82	2932.28	2934.28	8.54
345+00.00	38.40	2943.92	2932.07	2934.07	11.85
345+18.32	38.77	2944.99	2932.00	2934.00	12.99
346+00.00	40.40	2949.76	2926.29	2928.29	23.47
346+35.02	41.000	2951.81	2927.06	2929.06	24.75
346+68.91	41.000	2953.79	2951.79	2953.79	2.00

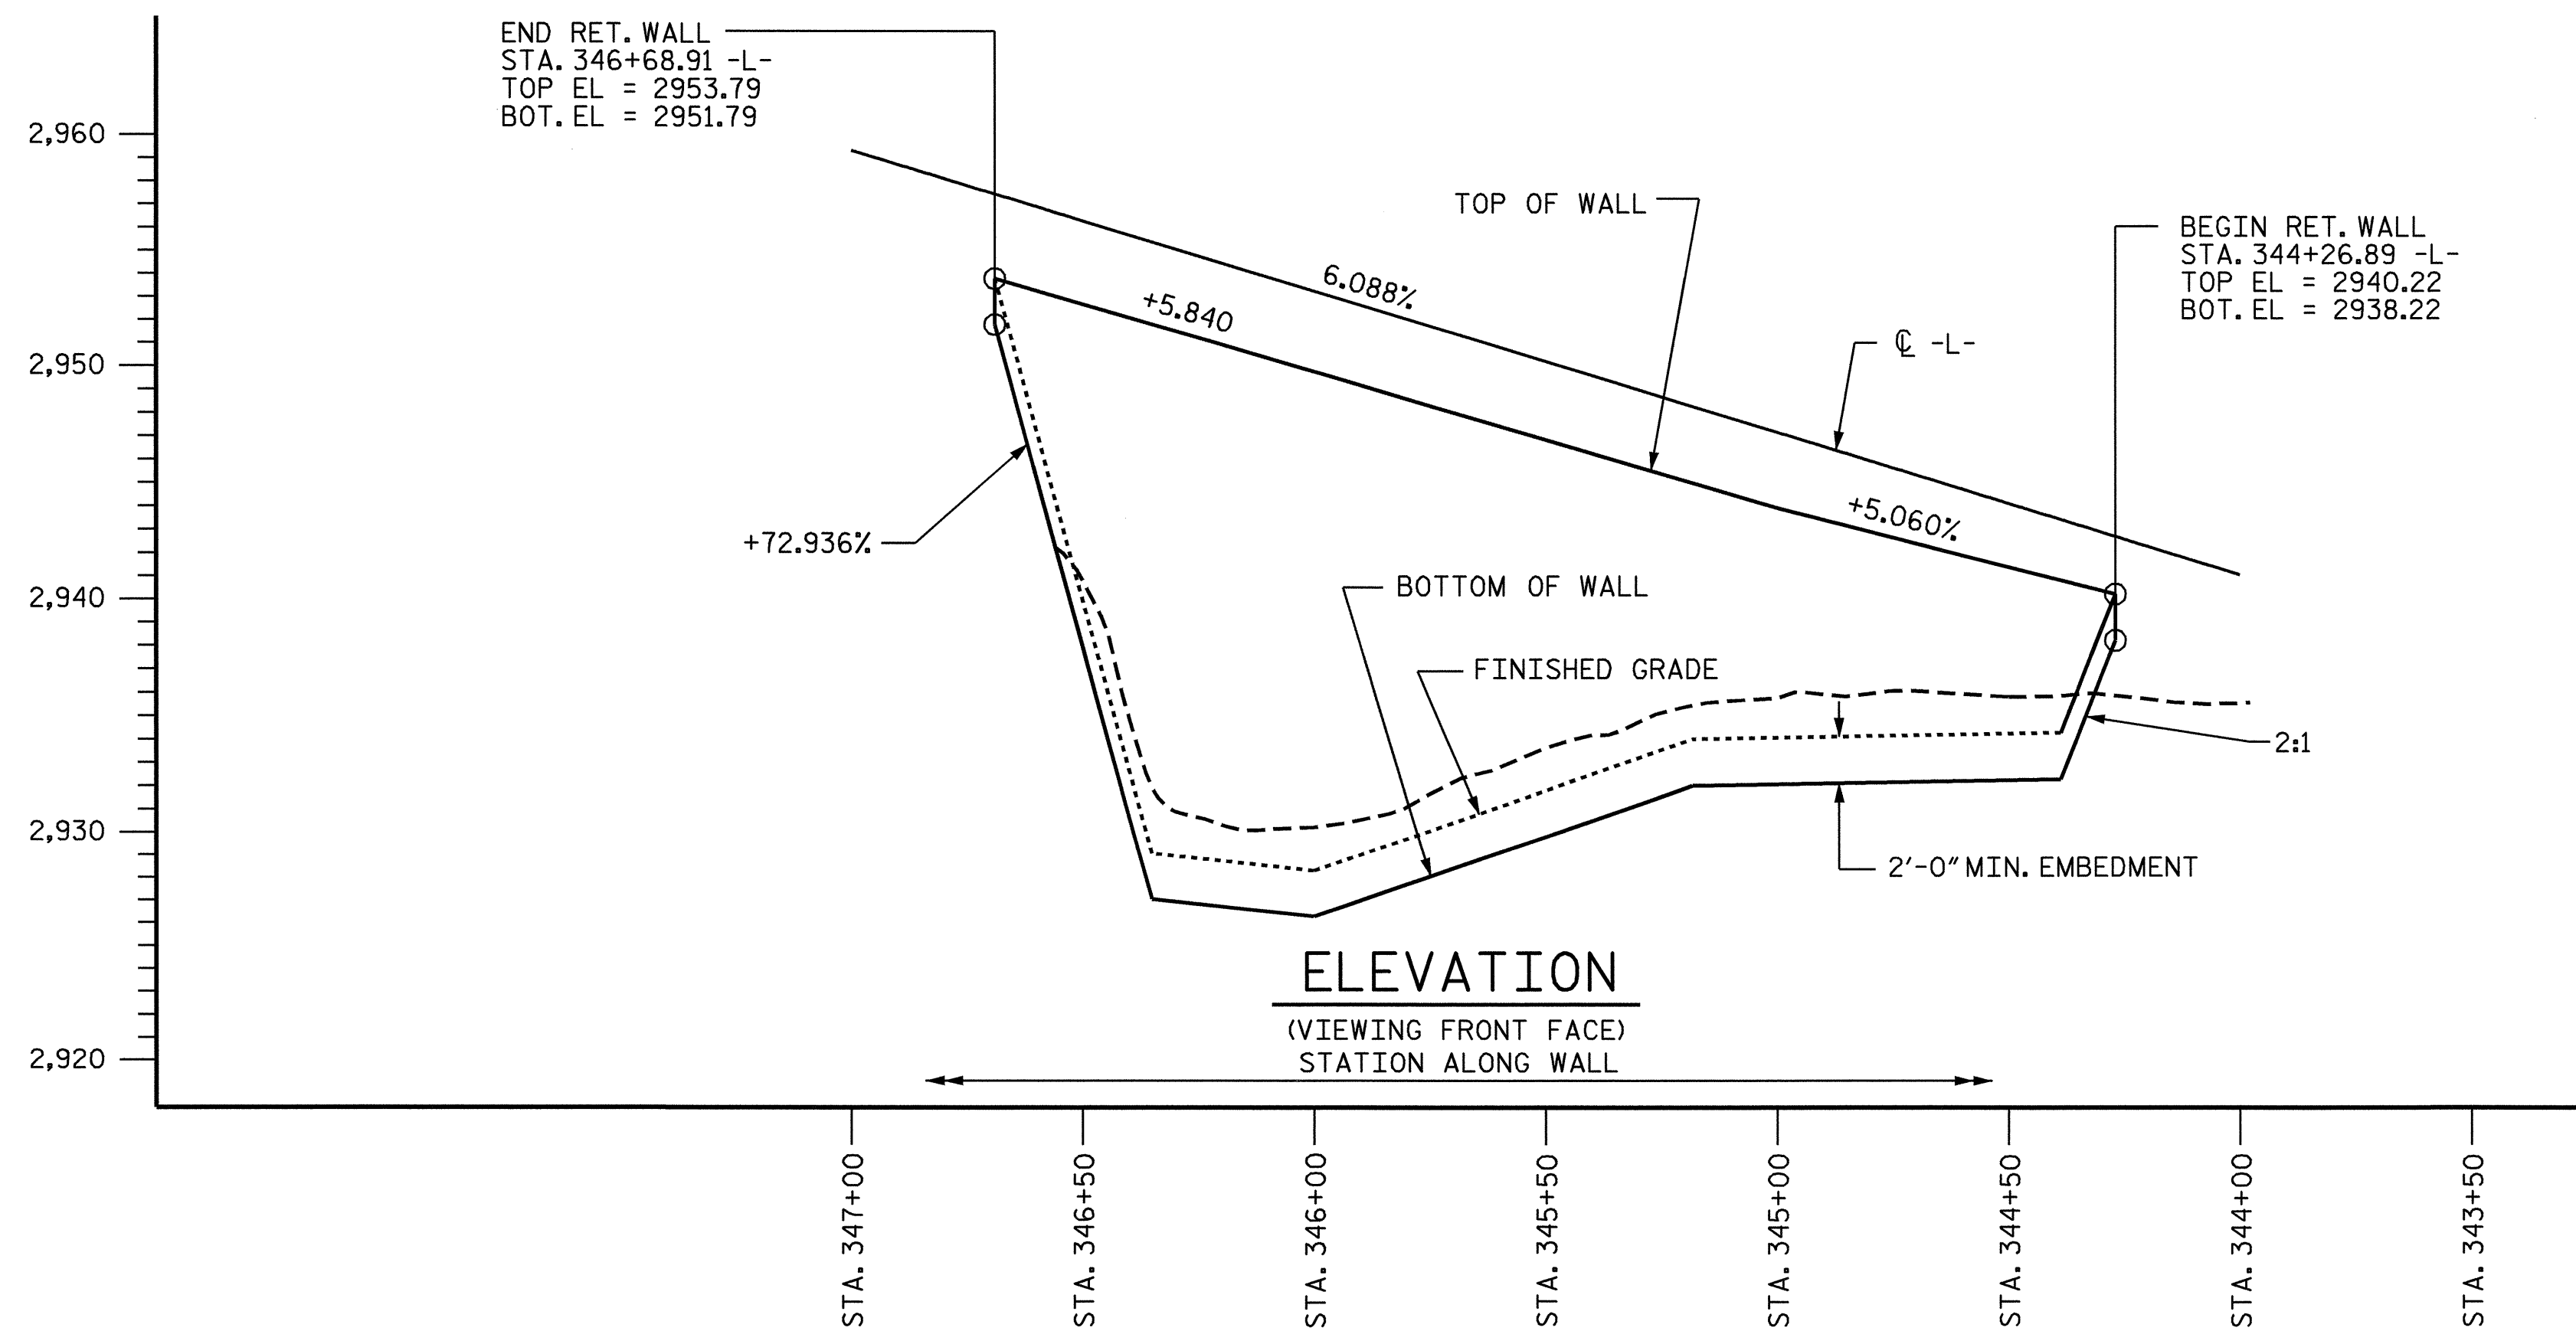


TOTAL BILL OF MATERIAL	
MSE RETAINING WALL AT STA. 344+26.89 -L-	LUMP SUM

PROJECT NO. R-2237B  
CALDWELL COUNTY  
 STATION: 344+26.89 -L-

SHEET 1 OF 2

STATE OF NORTH CAROLINA  
 DEPARTMENT OF TRANSPORTATION  
 RALEIGH

MSE RETAINING WALL DETAILS

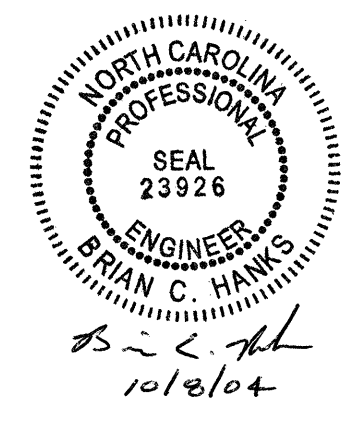

REVISIONS						SHEET NO.	
NO.	BY:	DATE:	NO.	BY:	DATE:	W-15	
1			3			TOTAL SHEETS	20
2			4				

DRAWN BY : D. G. ELY DATE : 9/09/04  
 CHECKED BY : W. F. PARKER DATE : 9/15/04