



BM #12 RR SPIKE IN BASE OF A 21" PITCH PINE TREE 49.35' RIGHT OF -L- STA. 293+92.64 EL. 2729.57

F. A. PROJECT NO.: NHF-321(12)

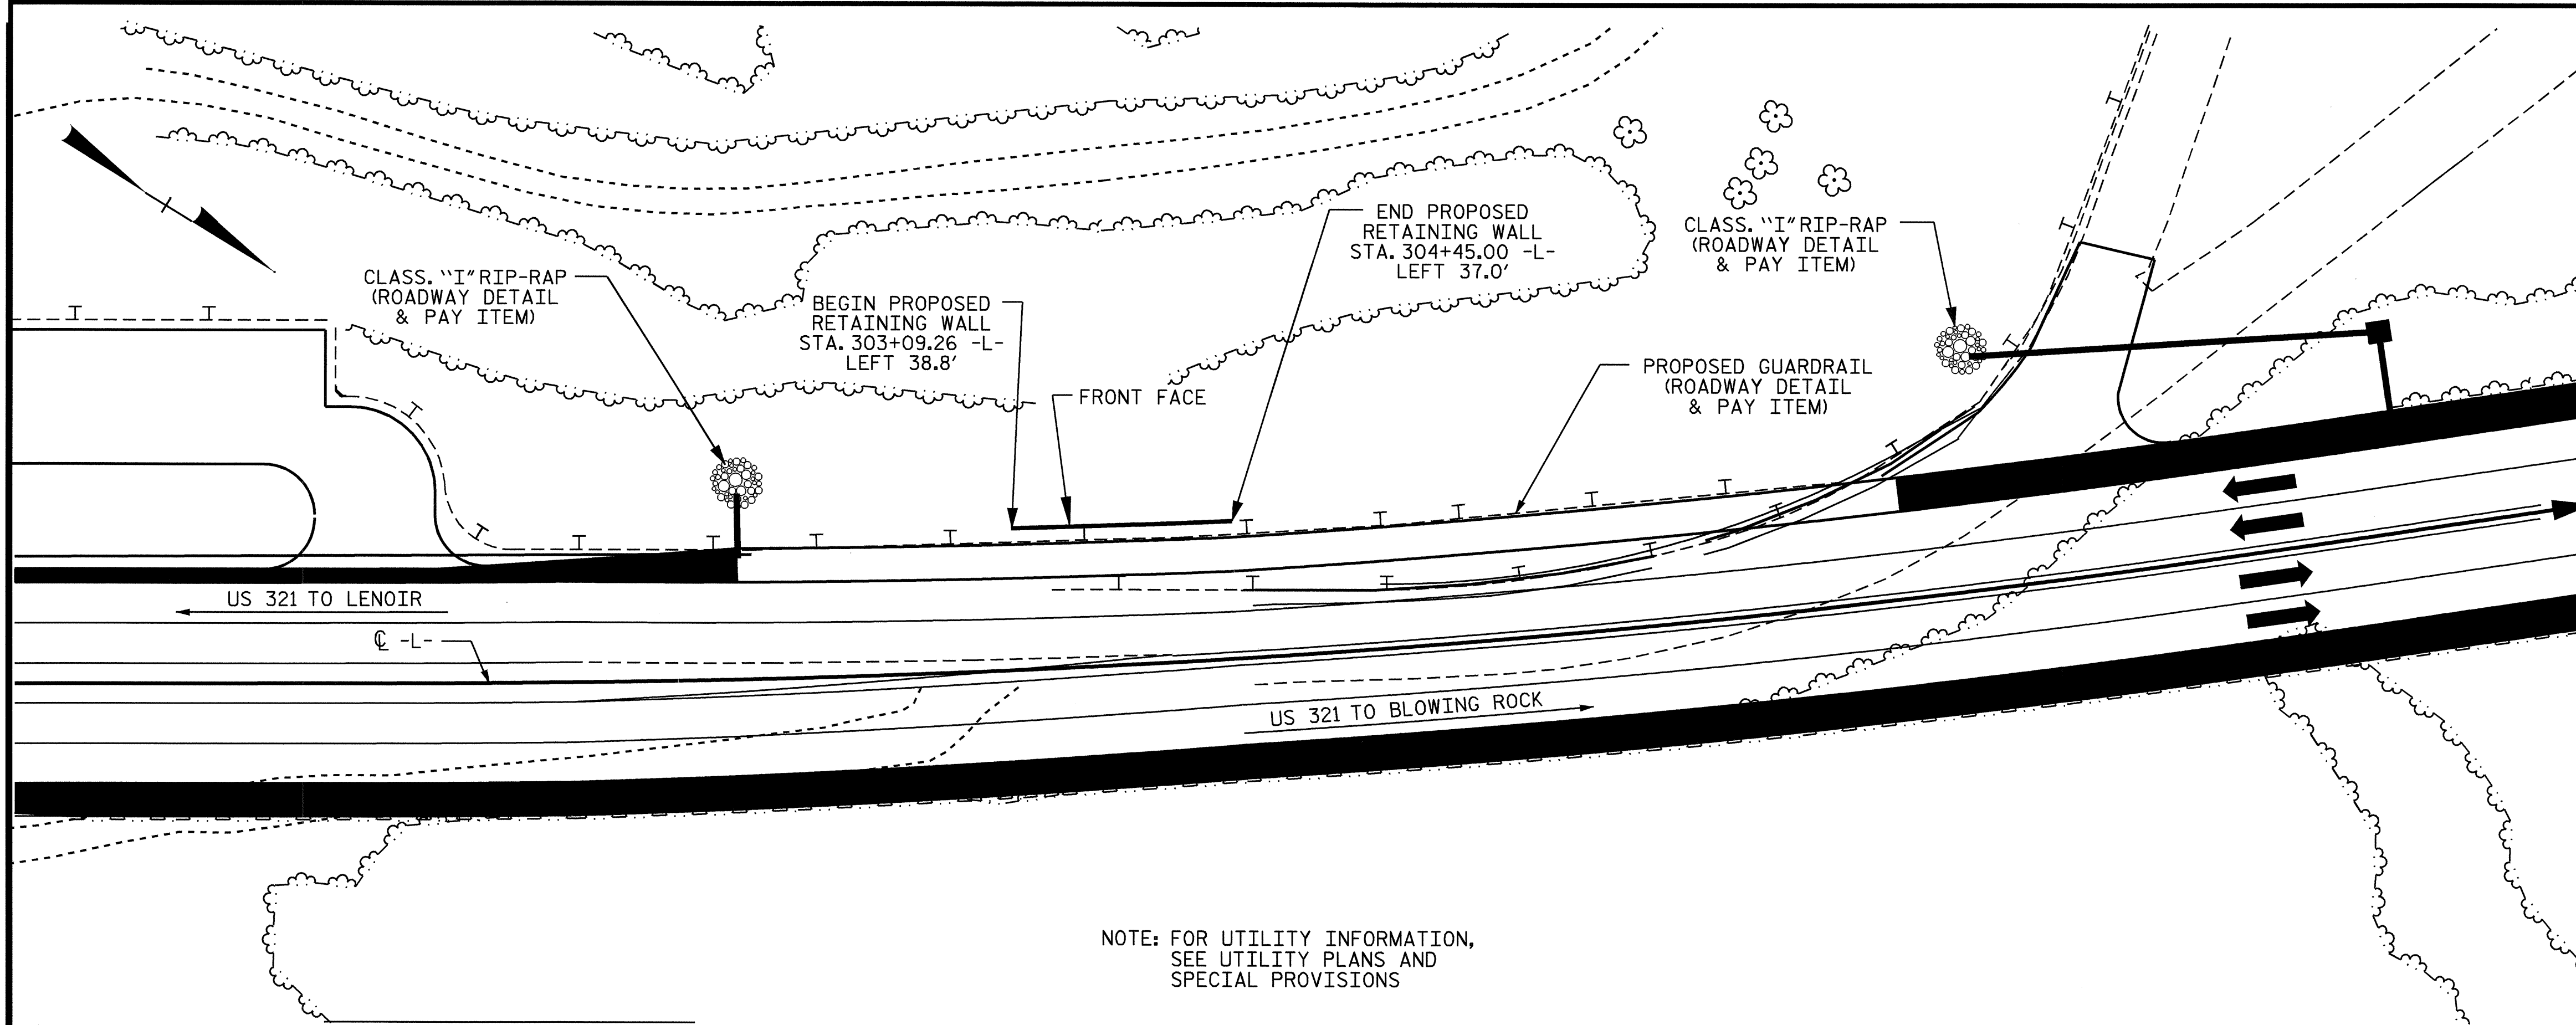

RETAINING WALL ELEVATIONS					
-L- STA	OFFSET FROM CL	ELEV @ TOP OF WALL	ELEV @ BOTTOM OF WALL	ELEV @ FINISHED GRADE	WALL HEIGHT
303+09.26	38.80	2778.92	2776.92	2778.92	2.00
303+22.84	38.53	2779.61	2770.13	2772.13	9.48
303+50.00	37.98	2780.99	2768.60	2770.60	12.39
303+70.50	37.57	2782.03	2765.82	2767.82	16.21
304+14.60	37.00	2784.27	2768.62	2770.62	15.65
304+45.00	37.00	2785.82	2783.82	2785.82	2.00

LOCATION SKETCH

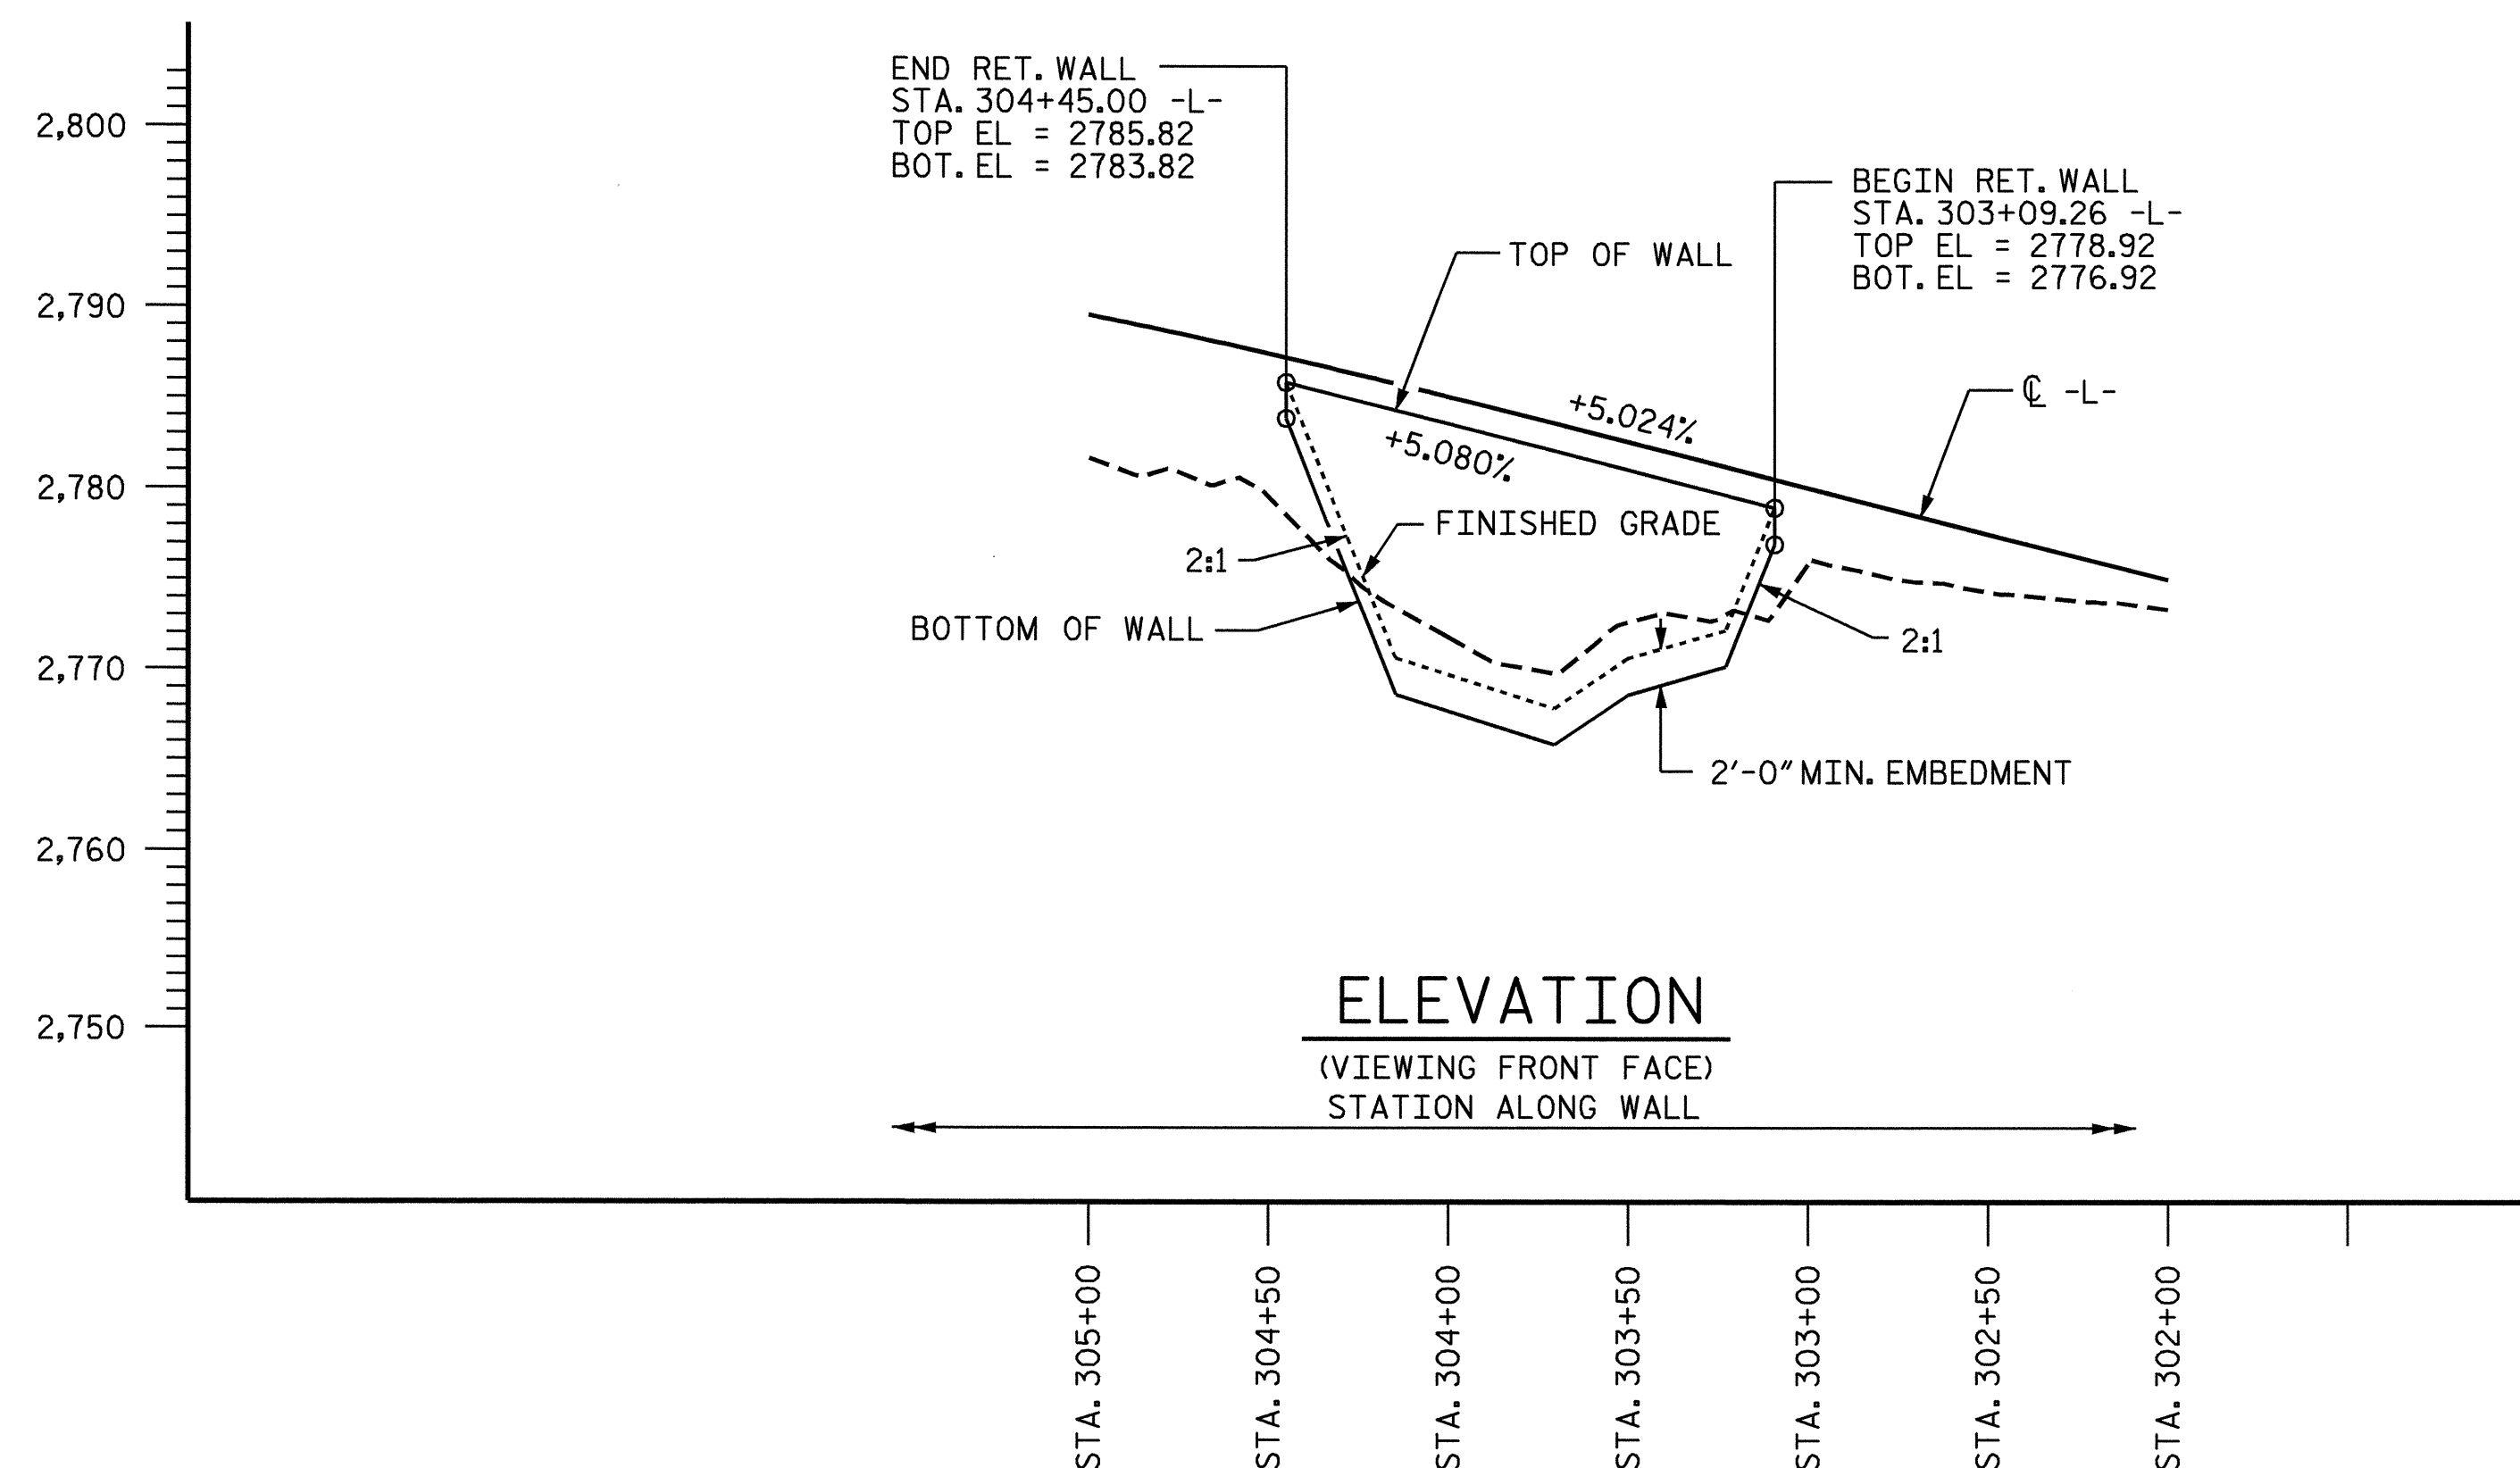

TOTAL BILL OF MATERIAL	
MSE RETAINING WALL AT STA. 303+09.26 -L-	LUMP SUM

PROJECT NO. R-2237B
CALDWELL COUNTY
 STATION: 303+09.26 -L-

SHEET 1 OF 2

STATE OF NORTH CAROLINA
 DEPARTMENT OF TRANSPORTATION
 RALEIGH

MSE RETAINING WALL DETAILS



REVISIONS						SHEET NO. W-13
NO.	BY:	DATE:	NO.	BY:	DATE:	
1			3			TOTAL SHEETS
2			4			20

DRAWN BY : D. G. ELY DATE : 9/08/04
 CHECKED BY : W. F. PARKER DATE : 9/15/04