


LOCATION SKETCH

RETAINING WALL ELEVATIONS					
-L- STA	OFFSET FROM C	ELEV @ TOP OF WALL	ELEV @ BOTTOM OF WALL	ELEV @ FINISHED GRADE	WALL HEIGHT
100+20.95	37.00	1963.97	1961.97	1963.97	2.00
100+31.97	37.00	1964.85	1956.46	1958.46	8.39
102+00.00	37.00	1978.33	1971.44	1973.44	6.89
102+50.00	37.00	1982.31	1973.26	1975.26	9.05
103+00.00	37.00	1986.30	1977.12	1979.12	9.18
103+50.00	37.00	1990.28	1983.75	1985.75	6.53
103+60.78	37.00	1991.14	1989.14	1991.14	2.00

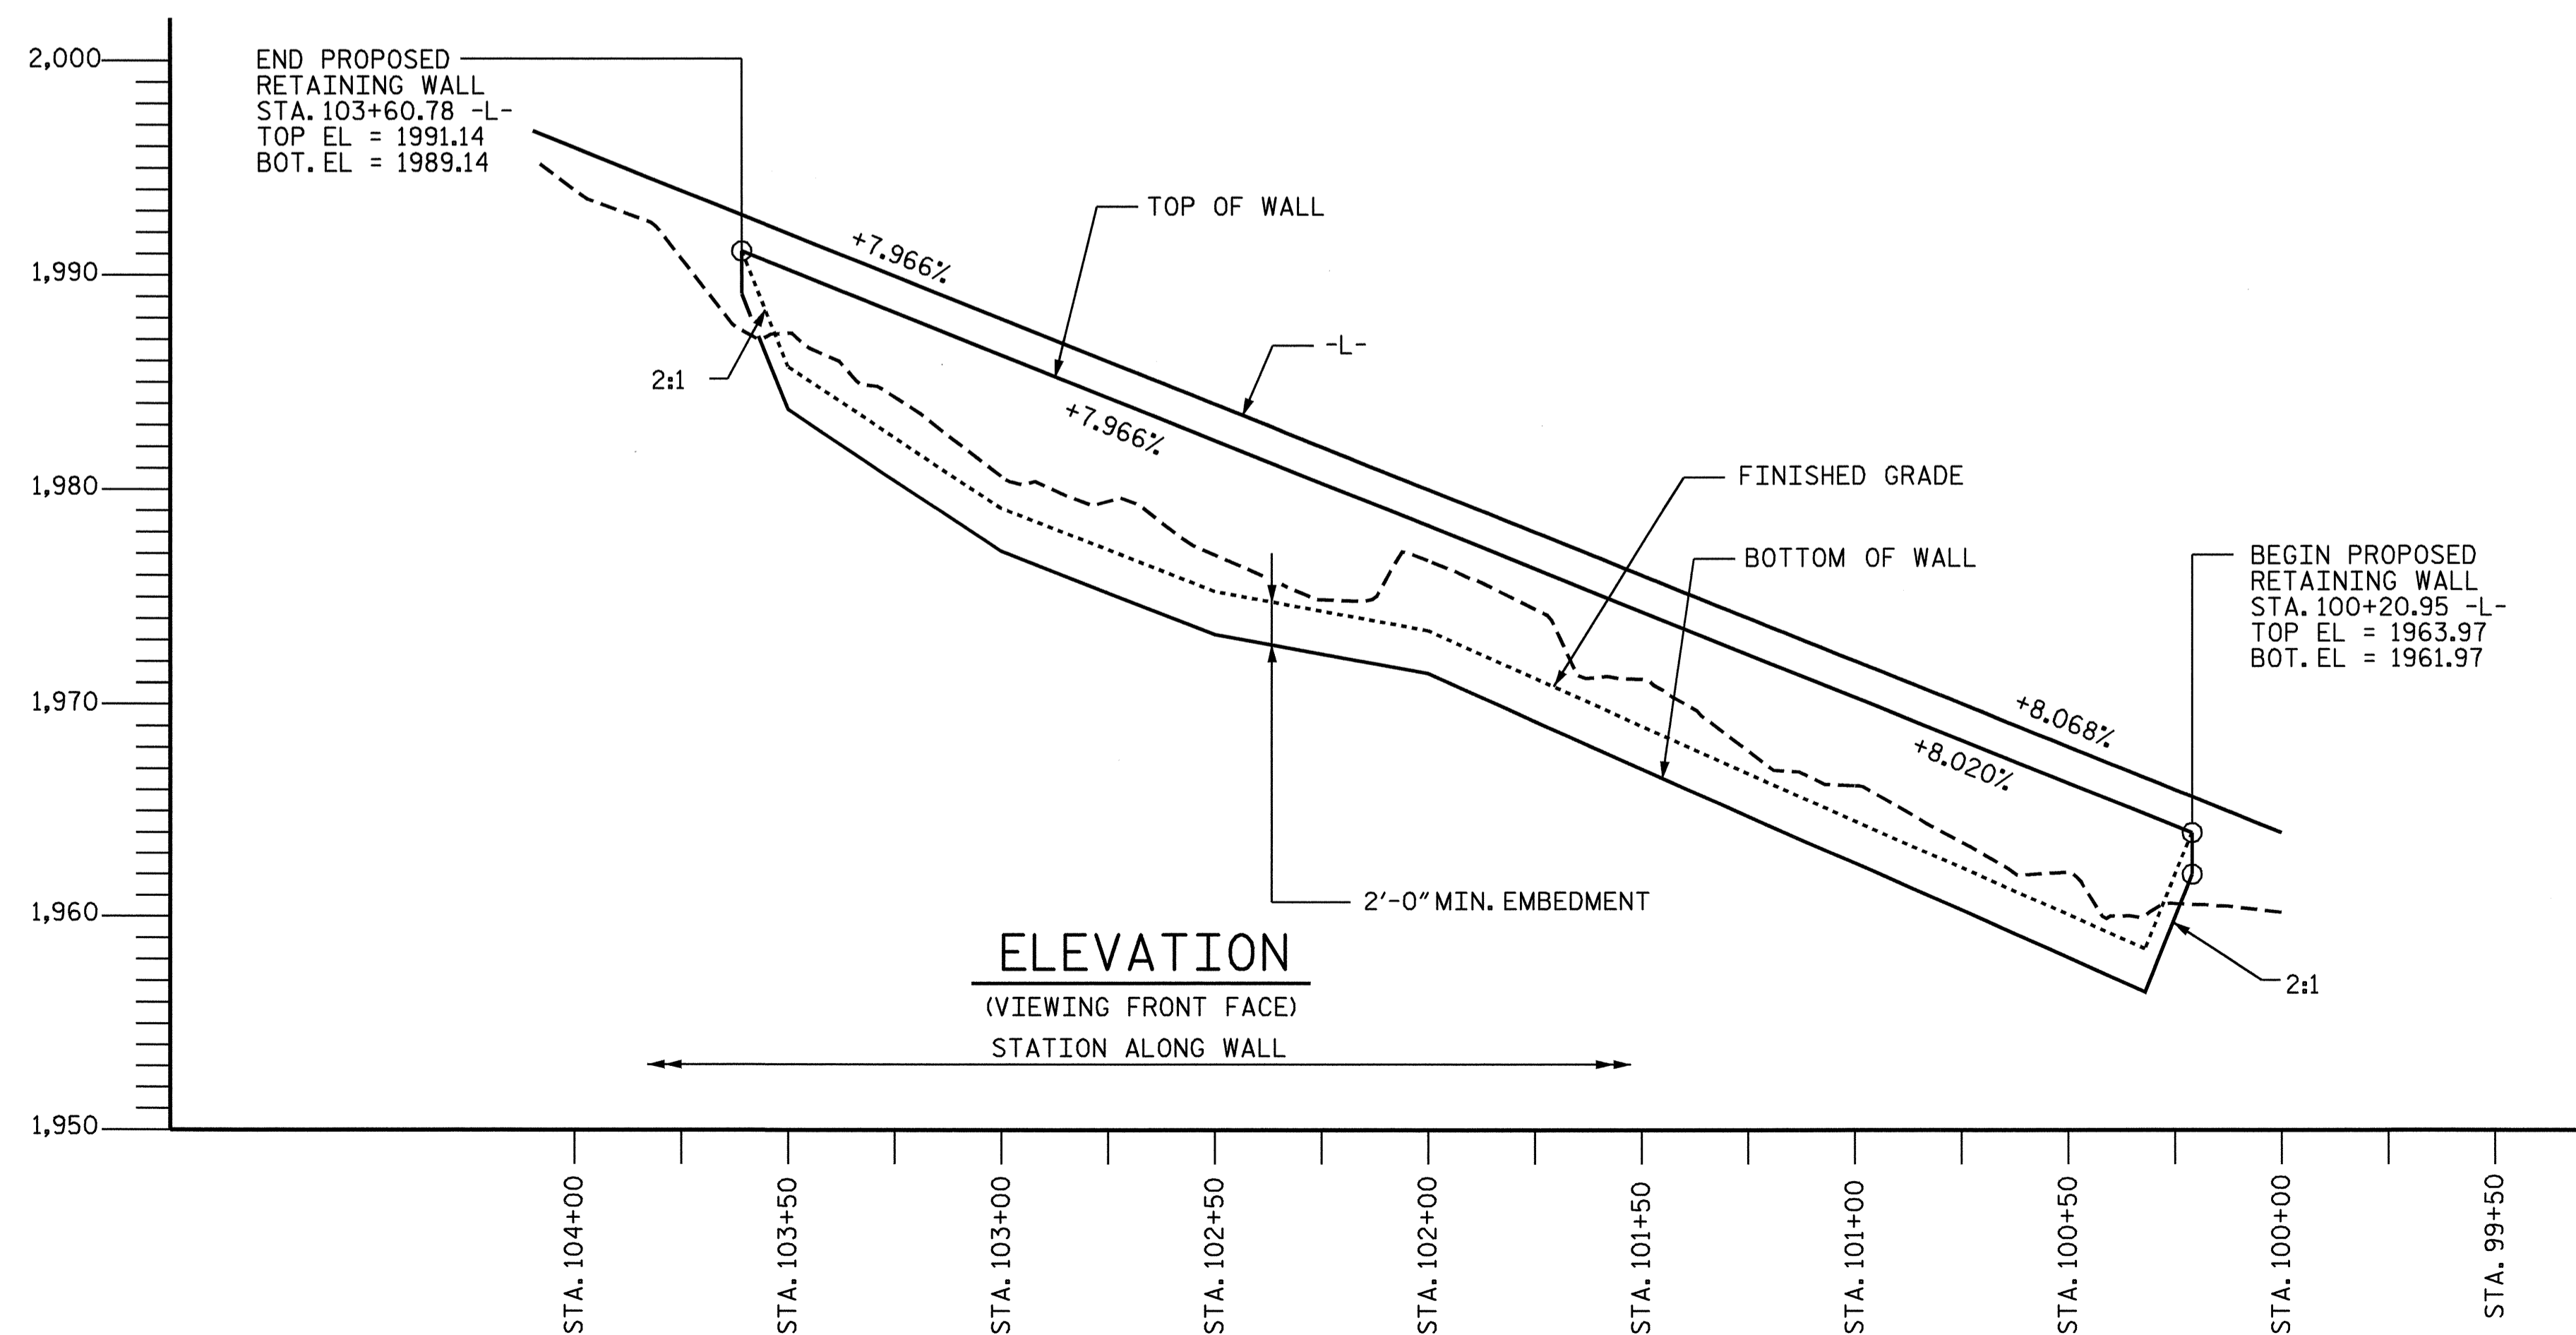


TOTAL BILL OF MATERIAL	
MSE RETAINING WALL AT STA. 100+20.95 -L-	LUMP SUM

PROJECT NO. R-2237B
CALDWELL COUNTY
 STATION: 100+20.95 -L-

SHEET 1 OF 2

STATE OF NORTH CAROLINA
 DEPARTMENT OF TRANSPORTATION
 RALEIGH

MSE RETAINING WALL DETAILS

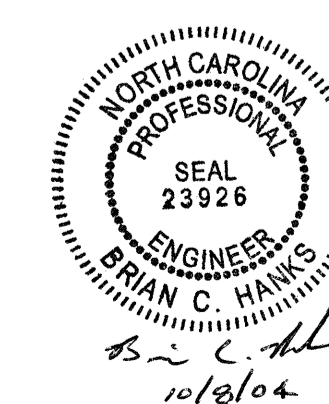

DRAWN BY : D. G. ELY DATE : 8/25/04
 CHECKED BY : W. F. PARKER DATE : 9/14/04

REVISIONS						SHEET NO.
NO.	BY:	DATE:	NO.	BY:	DATE:	W-5
1			3			TOTAL SHEETS
2			4			20