


PLAN OF FLOOR SLAB

PROJECT NO. R-2237B
CALDWELL COUNTY
 STATION: 82+94.91 -L-

SHEET 7 OF 9

STATE OF NORTH CAROLINA
 DEPARTMENT OF TRANSPORTATION
 RALEIGH

SINGLE 8 FT. X 5 FT.
 CONCRETE BOX CULVERT
 RIGHT EXTENSION

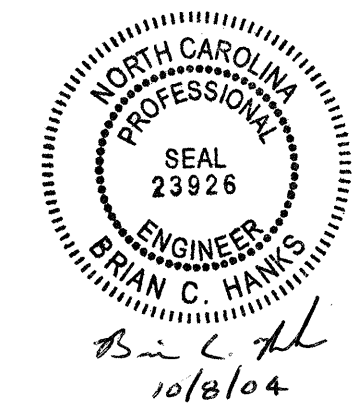

DRAWN BY : J.L. WALTON DATE : 4/13/04
 CHECKED BY : K.K. PUROHIT DATE : 7/22/04

07-OCT-2004 16:09
 W:\squadg\TURNED_IN\2237B\FINAL_PLANS\R-2237B.sd.CU.02.dgn
 wparker

REVISIONS						SHEET NO.
NO.	BY:	DATE:	NO.	BY:	DATE:	C-17
1			3			TOTAL SHEETS
2			4			19

STR #2