


PLAN OF WALL

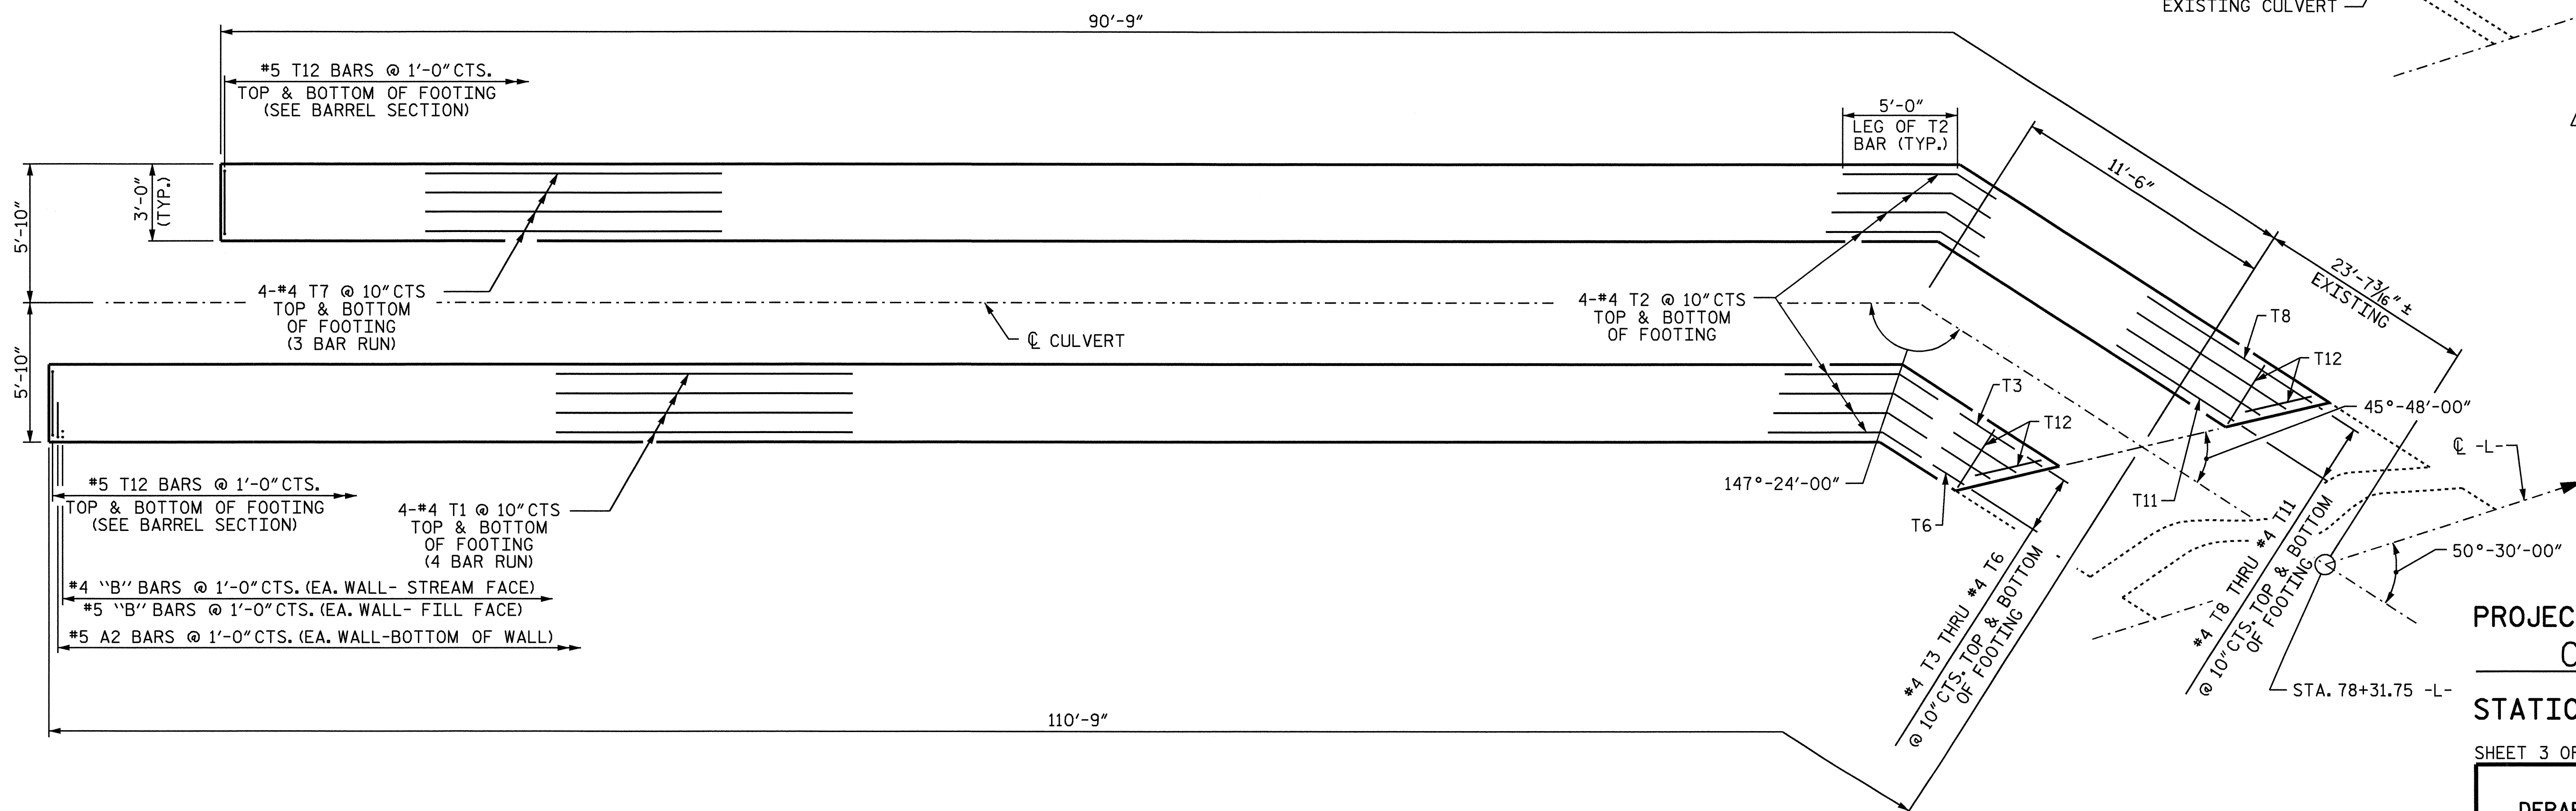


PLAN OF FOOTING

PROJECT NO. R-2237B
CALDWELL COUNTY
 STATION: 78+31.75 -L-

SHEET 3 OF 10

STATE OF NORTH CAROLINA
 DEPARTMENT OF TRANSPORTATION
 RALEIGH
 SINGLE 8 FT. X 6 FT.
 CONCRETE BOX CULVERT
 LEFT EXTENSION

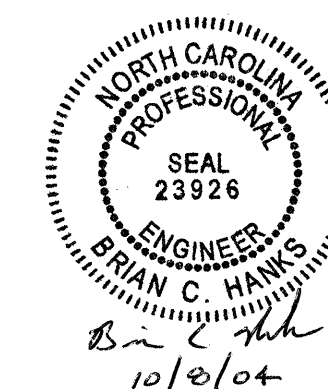

DRAWN BY : J.L. WALTON DATE : 5/26/04
 CHECKED BY : K.K. PUROHIT DATE : 7/30/04

07-OCT-2004 16:10
 W:\squadg\TURNED_IN\R2237B\FINAL_PLANS\R-2237B_sd.CU.01.dgn
 wparker

REVISIONS						SHEET NO.
NO.	BY:	DATE:	NO.	BY:	DATE:	C-3
1			3			TOTAL SHEETS
2			4			19

STR #1