


Rev. 3/16/01

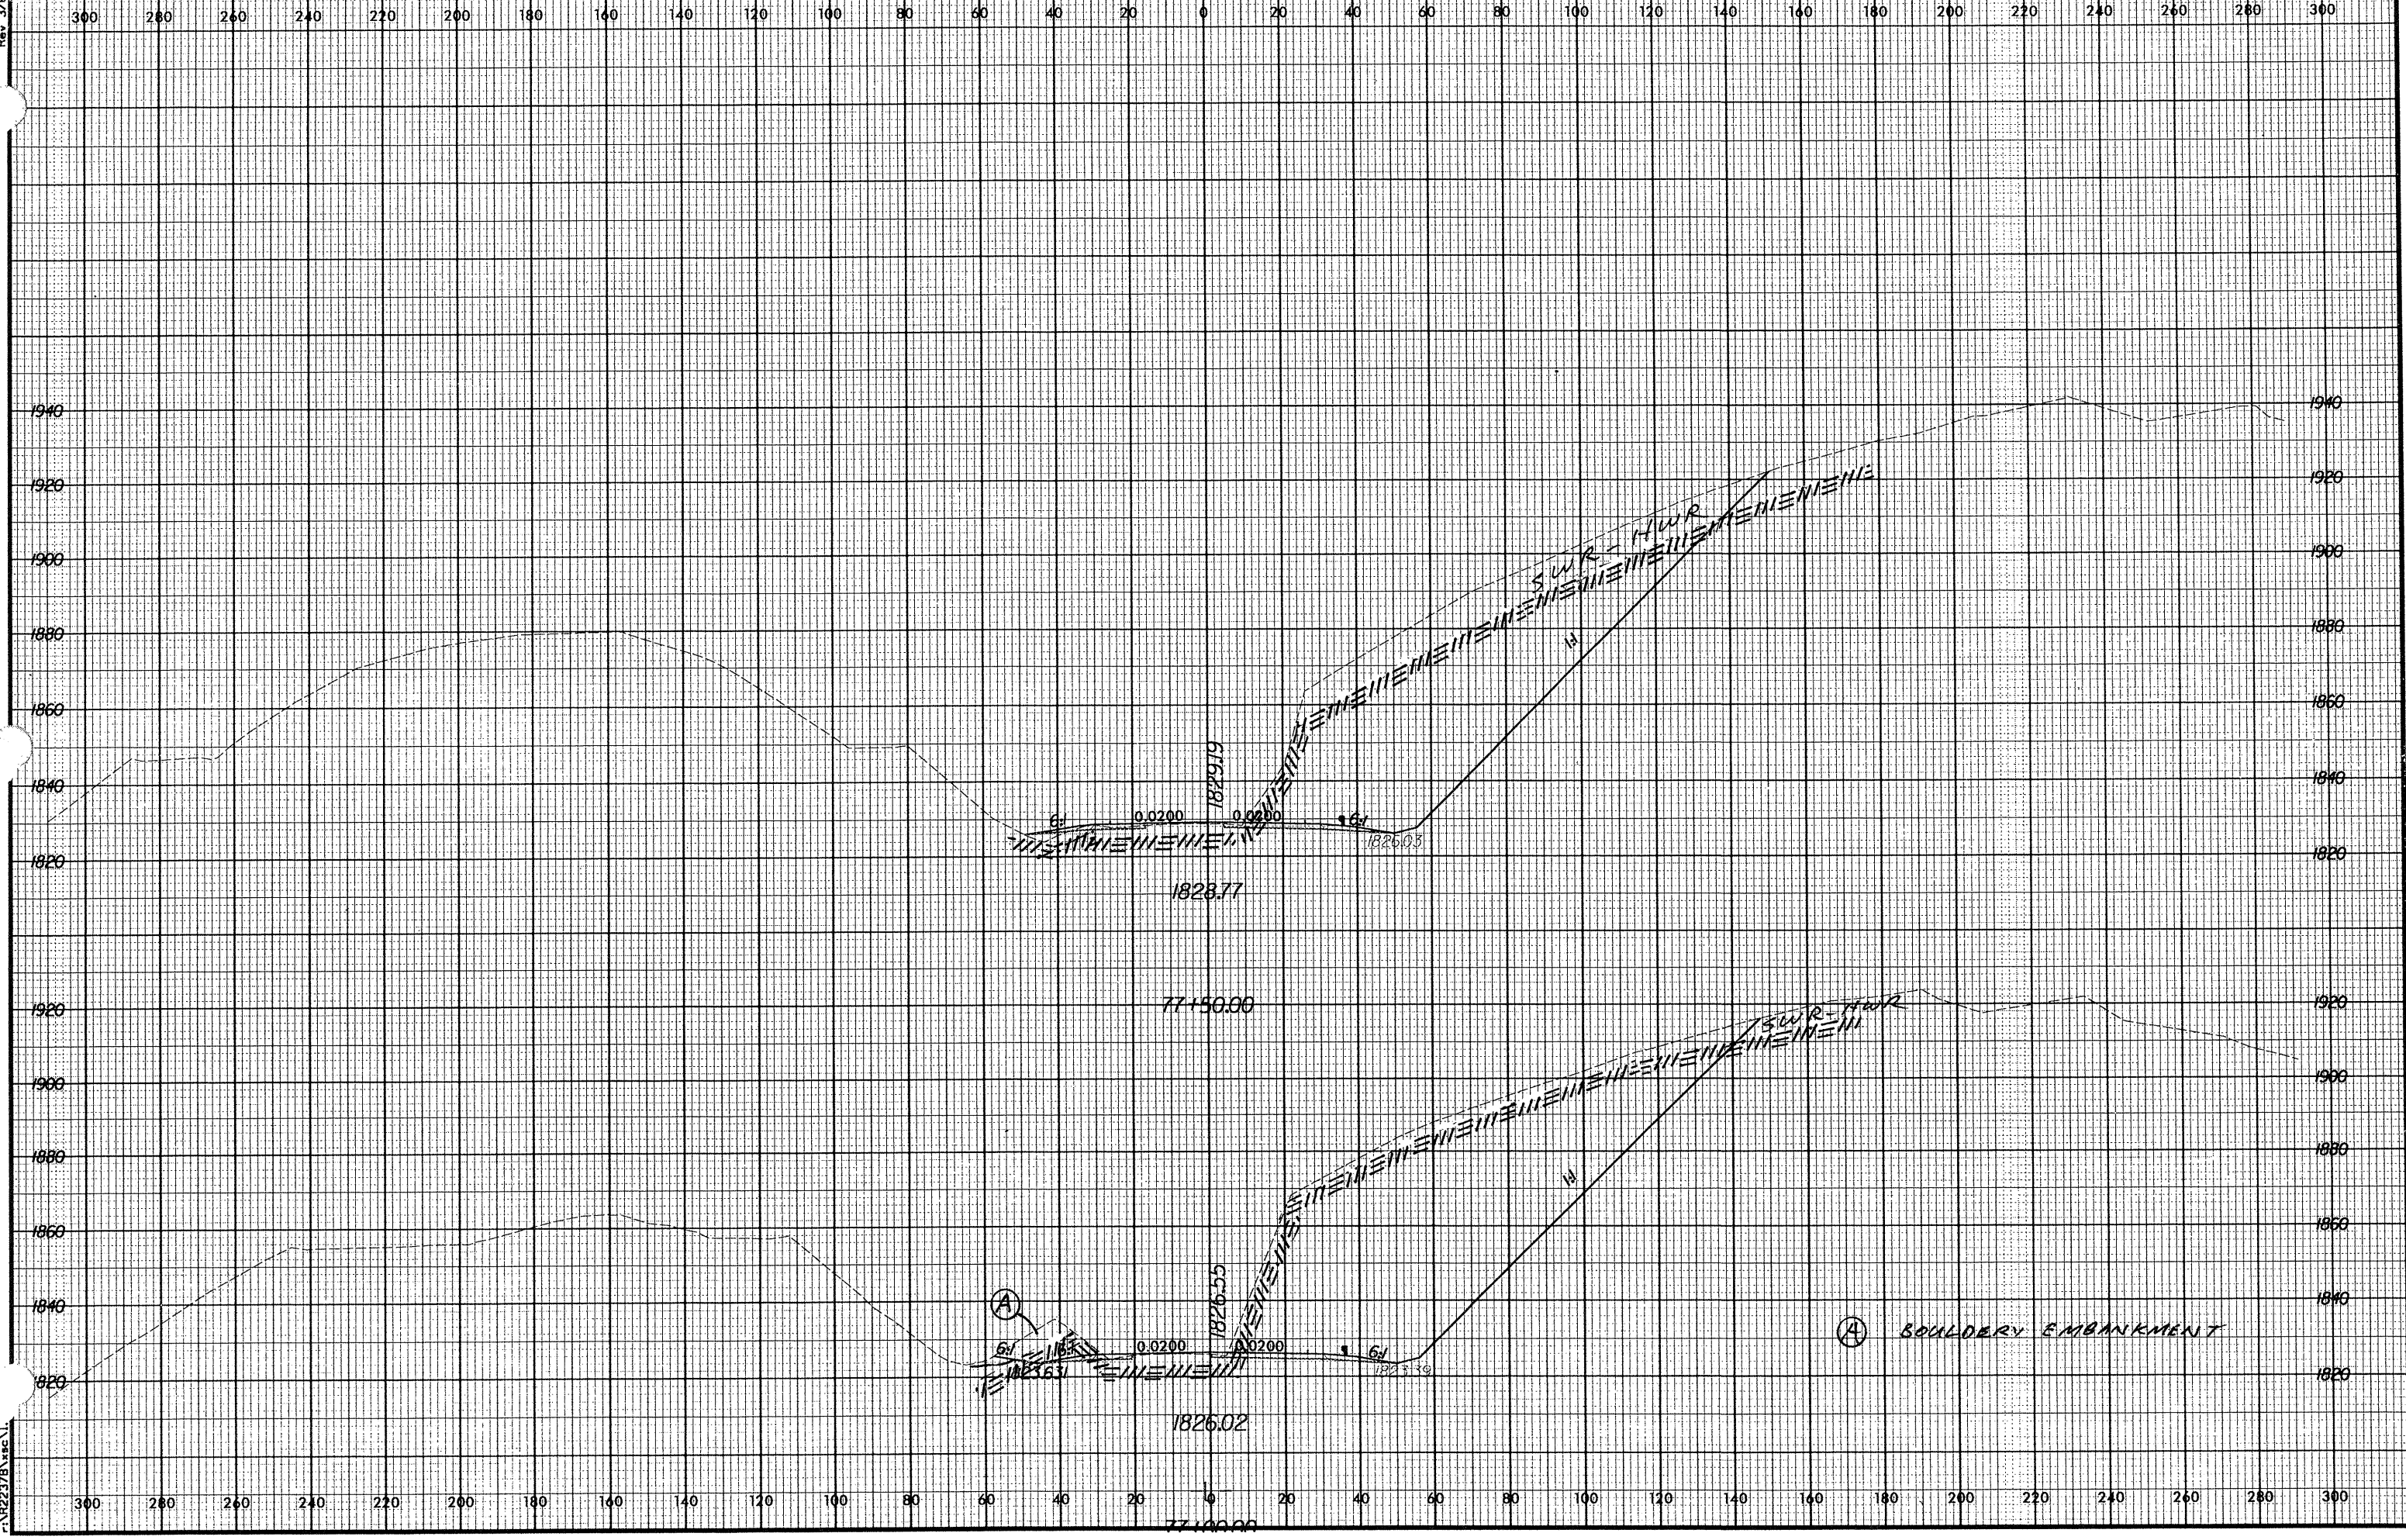

01/08/2002 12:45:45 PM R-2237B.dwg