


Rev. 12/12/00

- (A) BOULDERY SUBANKMENT
- (B) SAPROLITE: YELLOW-BROWN, MOIST, DENSE SILTY CLAYEY SAND

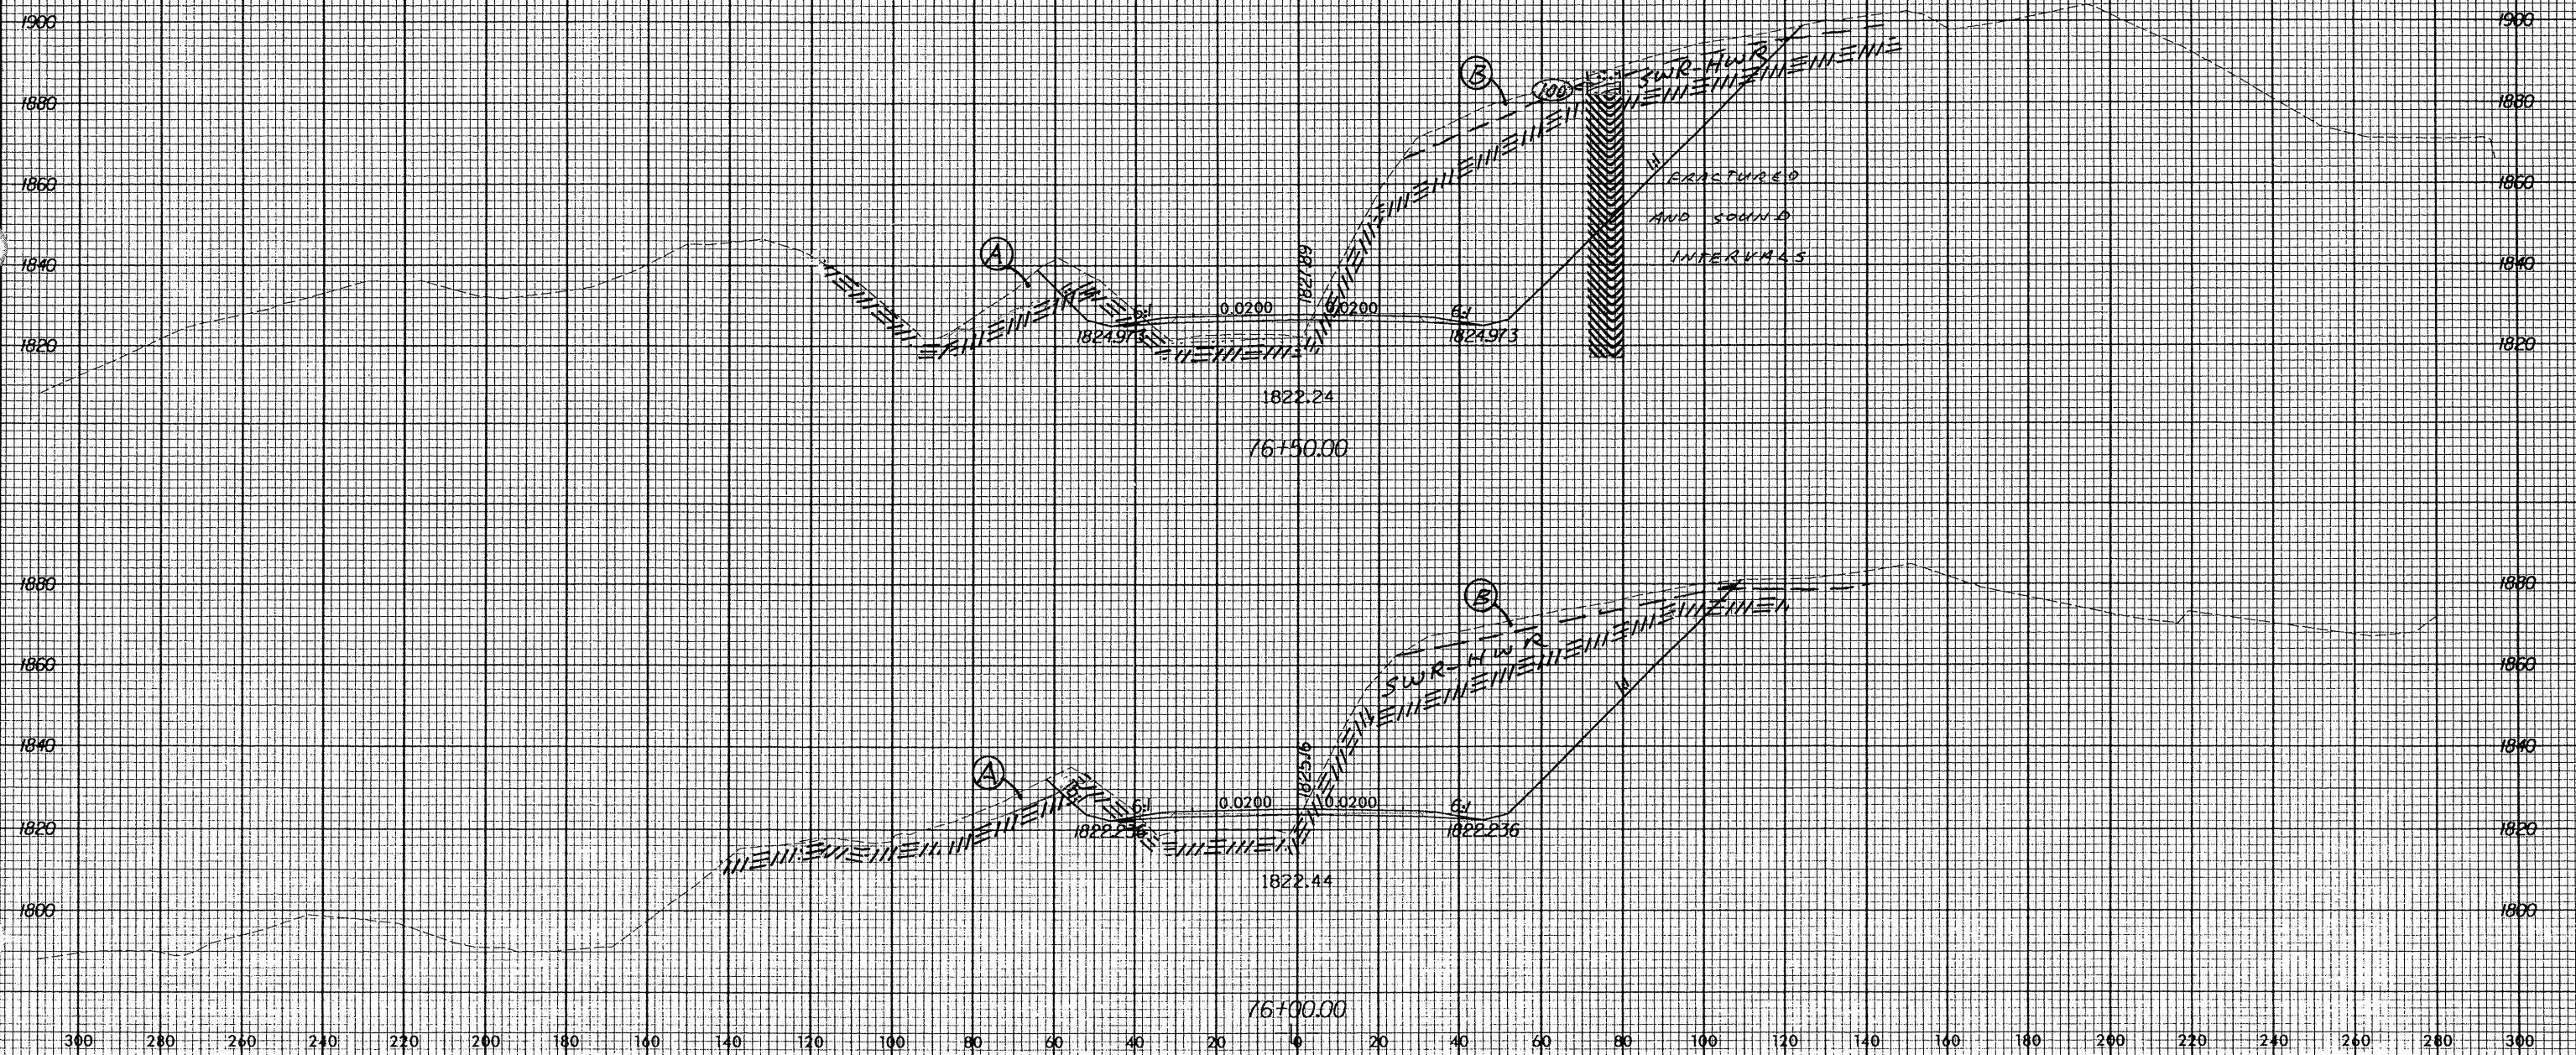

0 AUG 2001 2:52:22 PM