
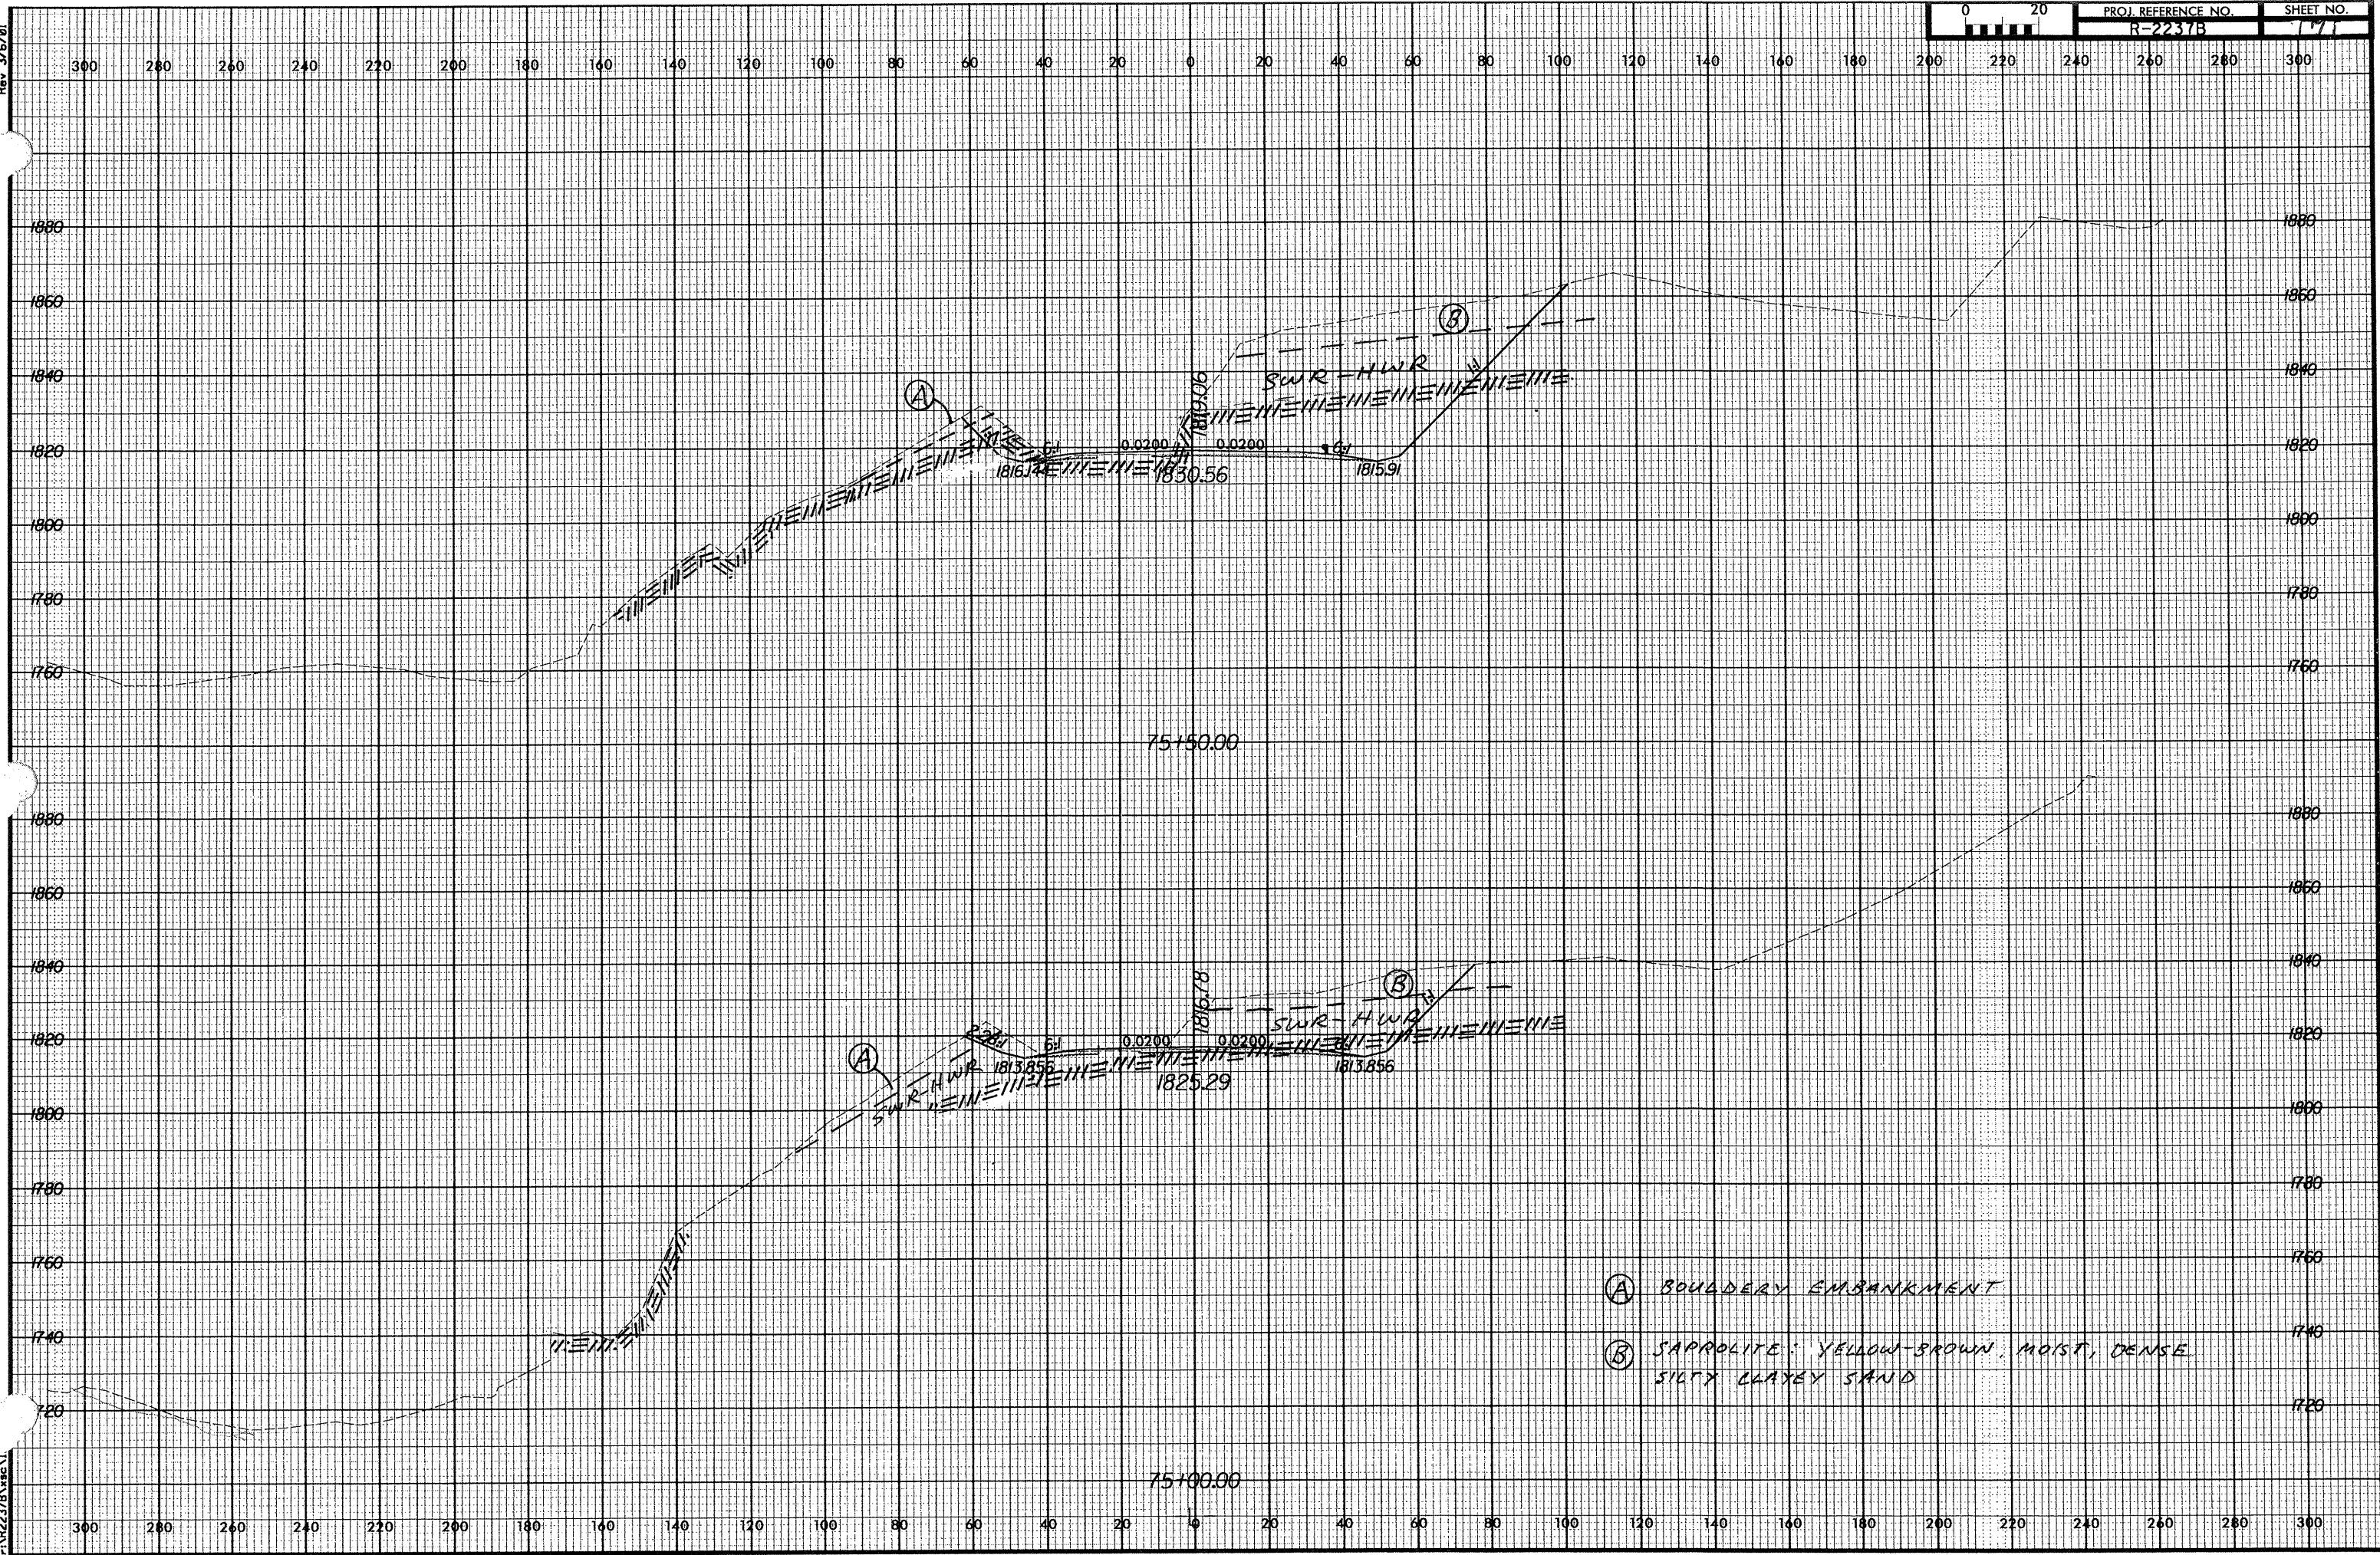


Rev 3/16/01

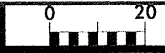

- (A) BOULDERY EMBANKMENT
- (B) SAPROLITE: YELLOW-BROWN, MOIST, DENSE SILTY CLAYEY SAND

01/08/2002 12:58:23 PM R-2237B.dwg