


Rev 3/6/01

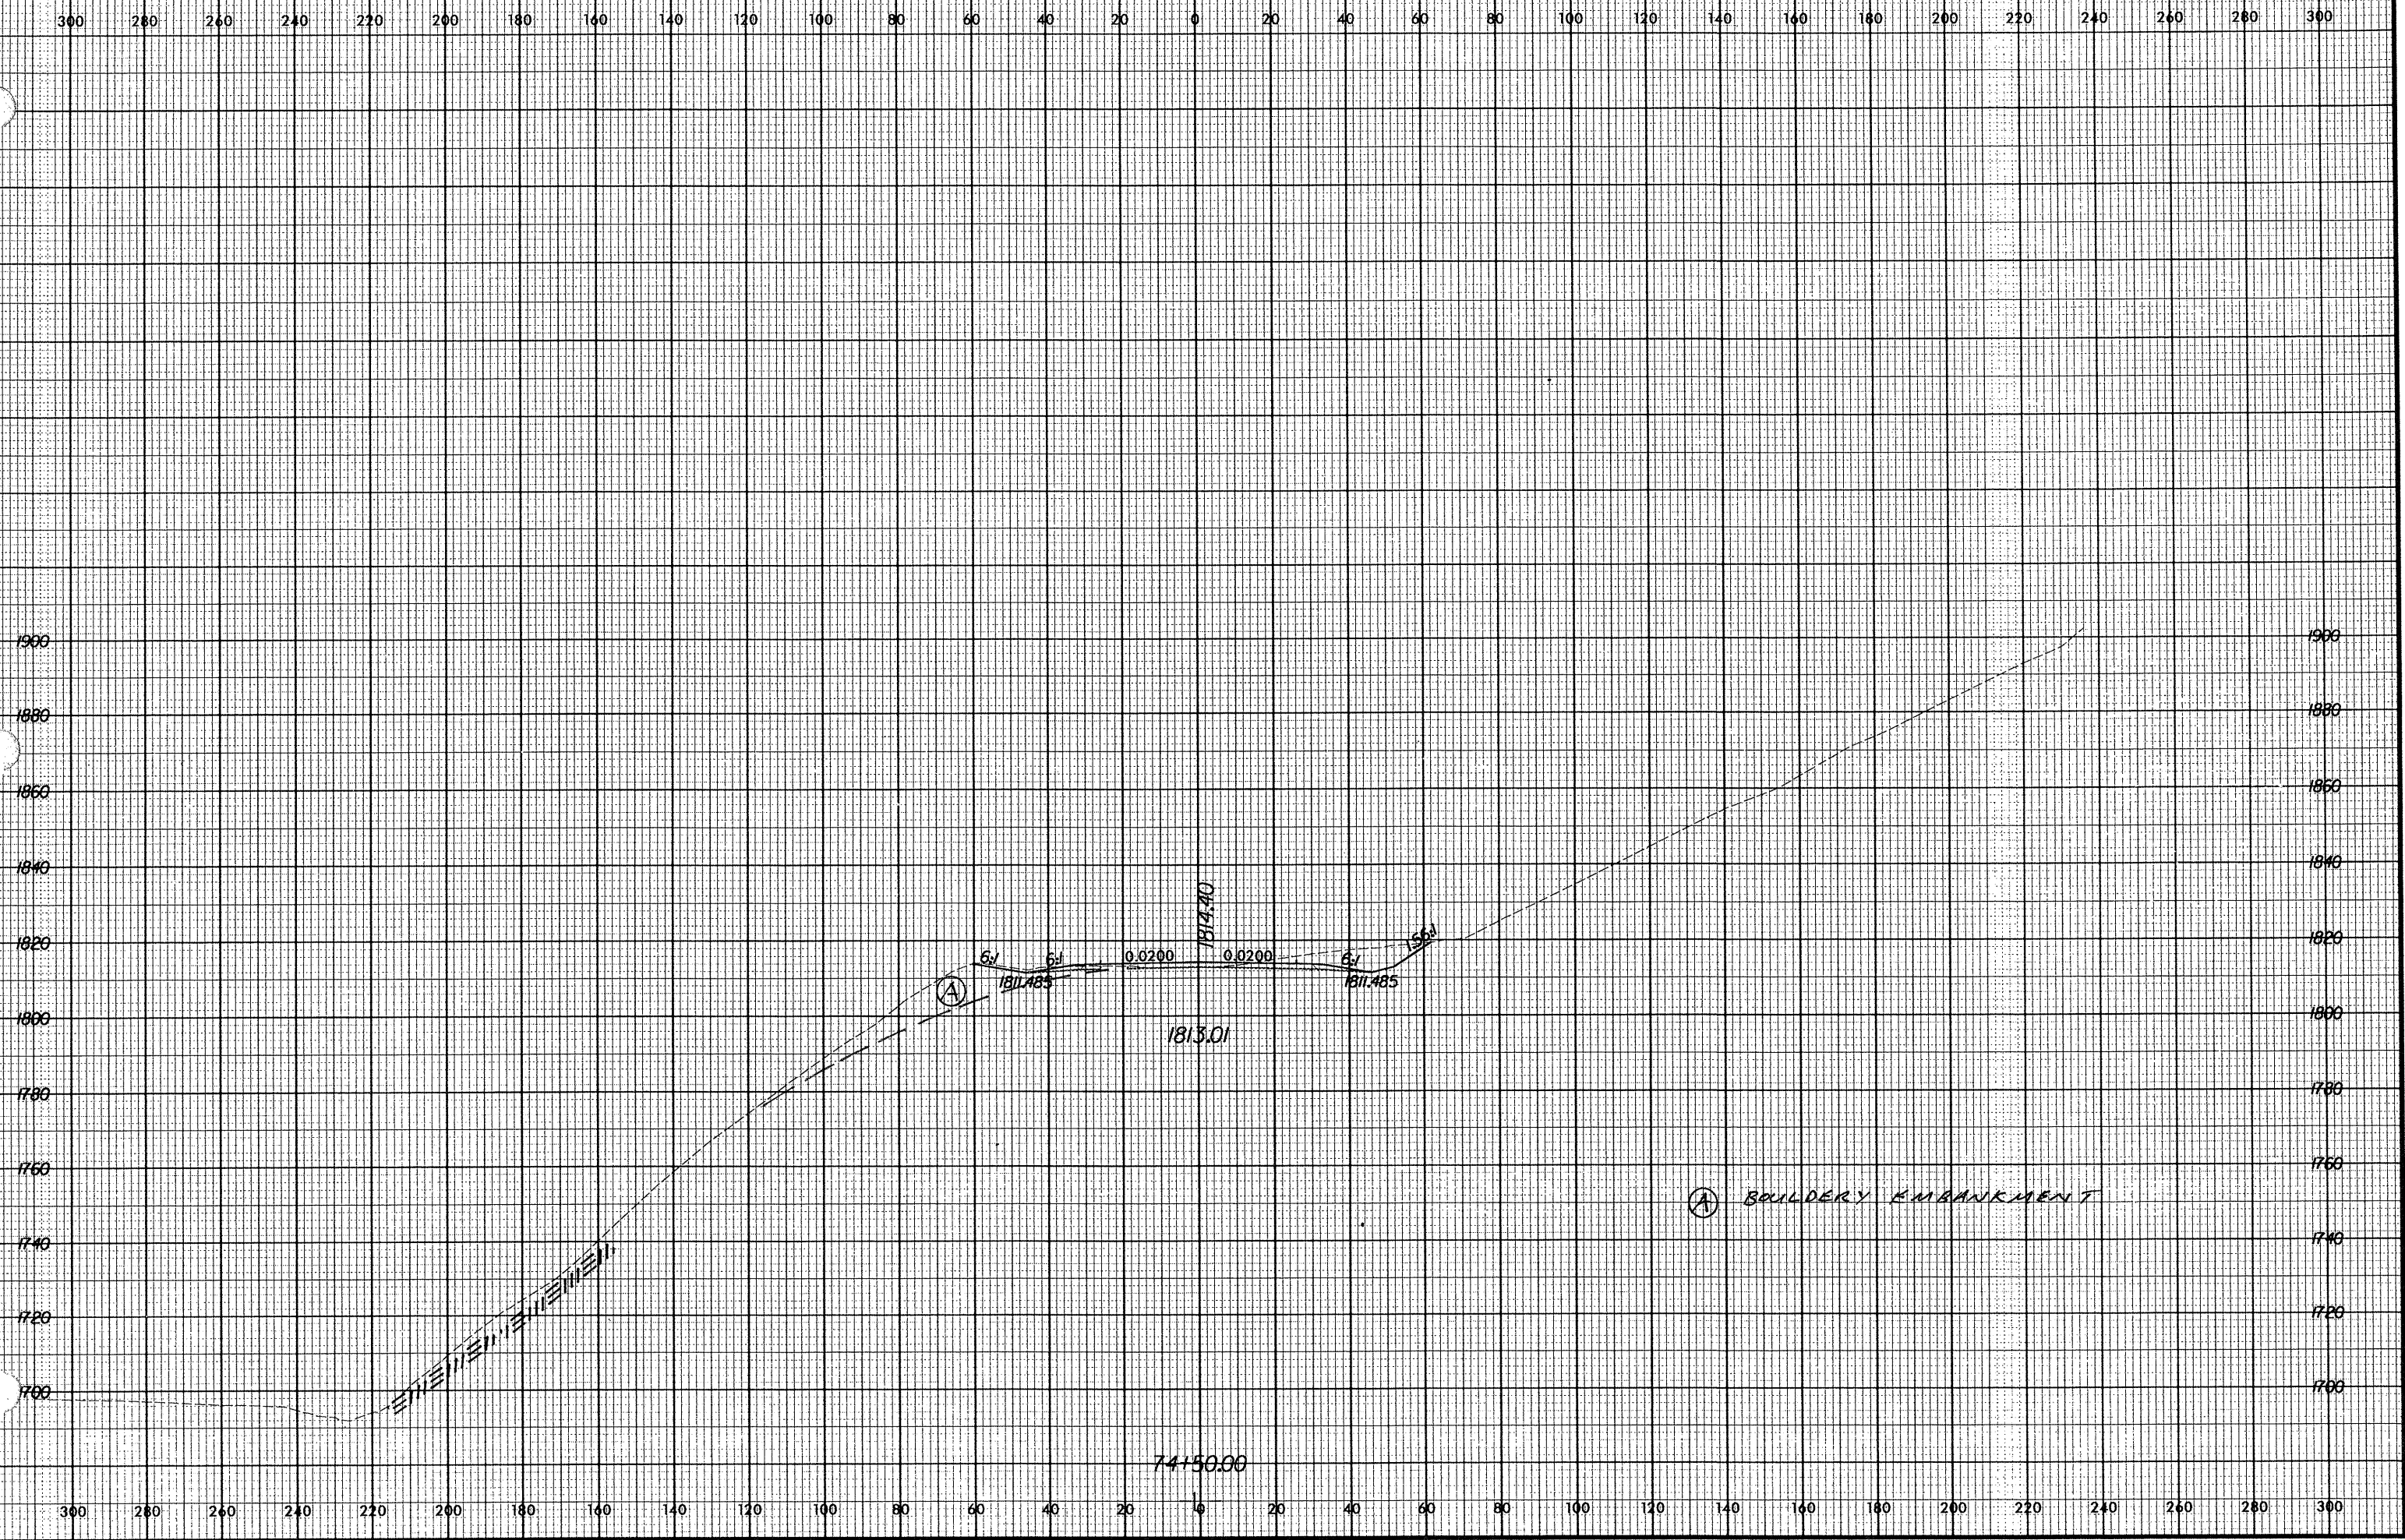

01/08/2002
12:58:31 PM
C:\PROJECTS\B\Aves.N