


Rev 3/16/01

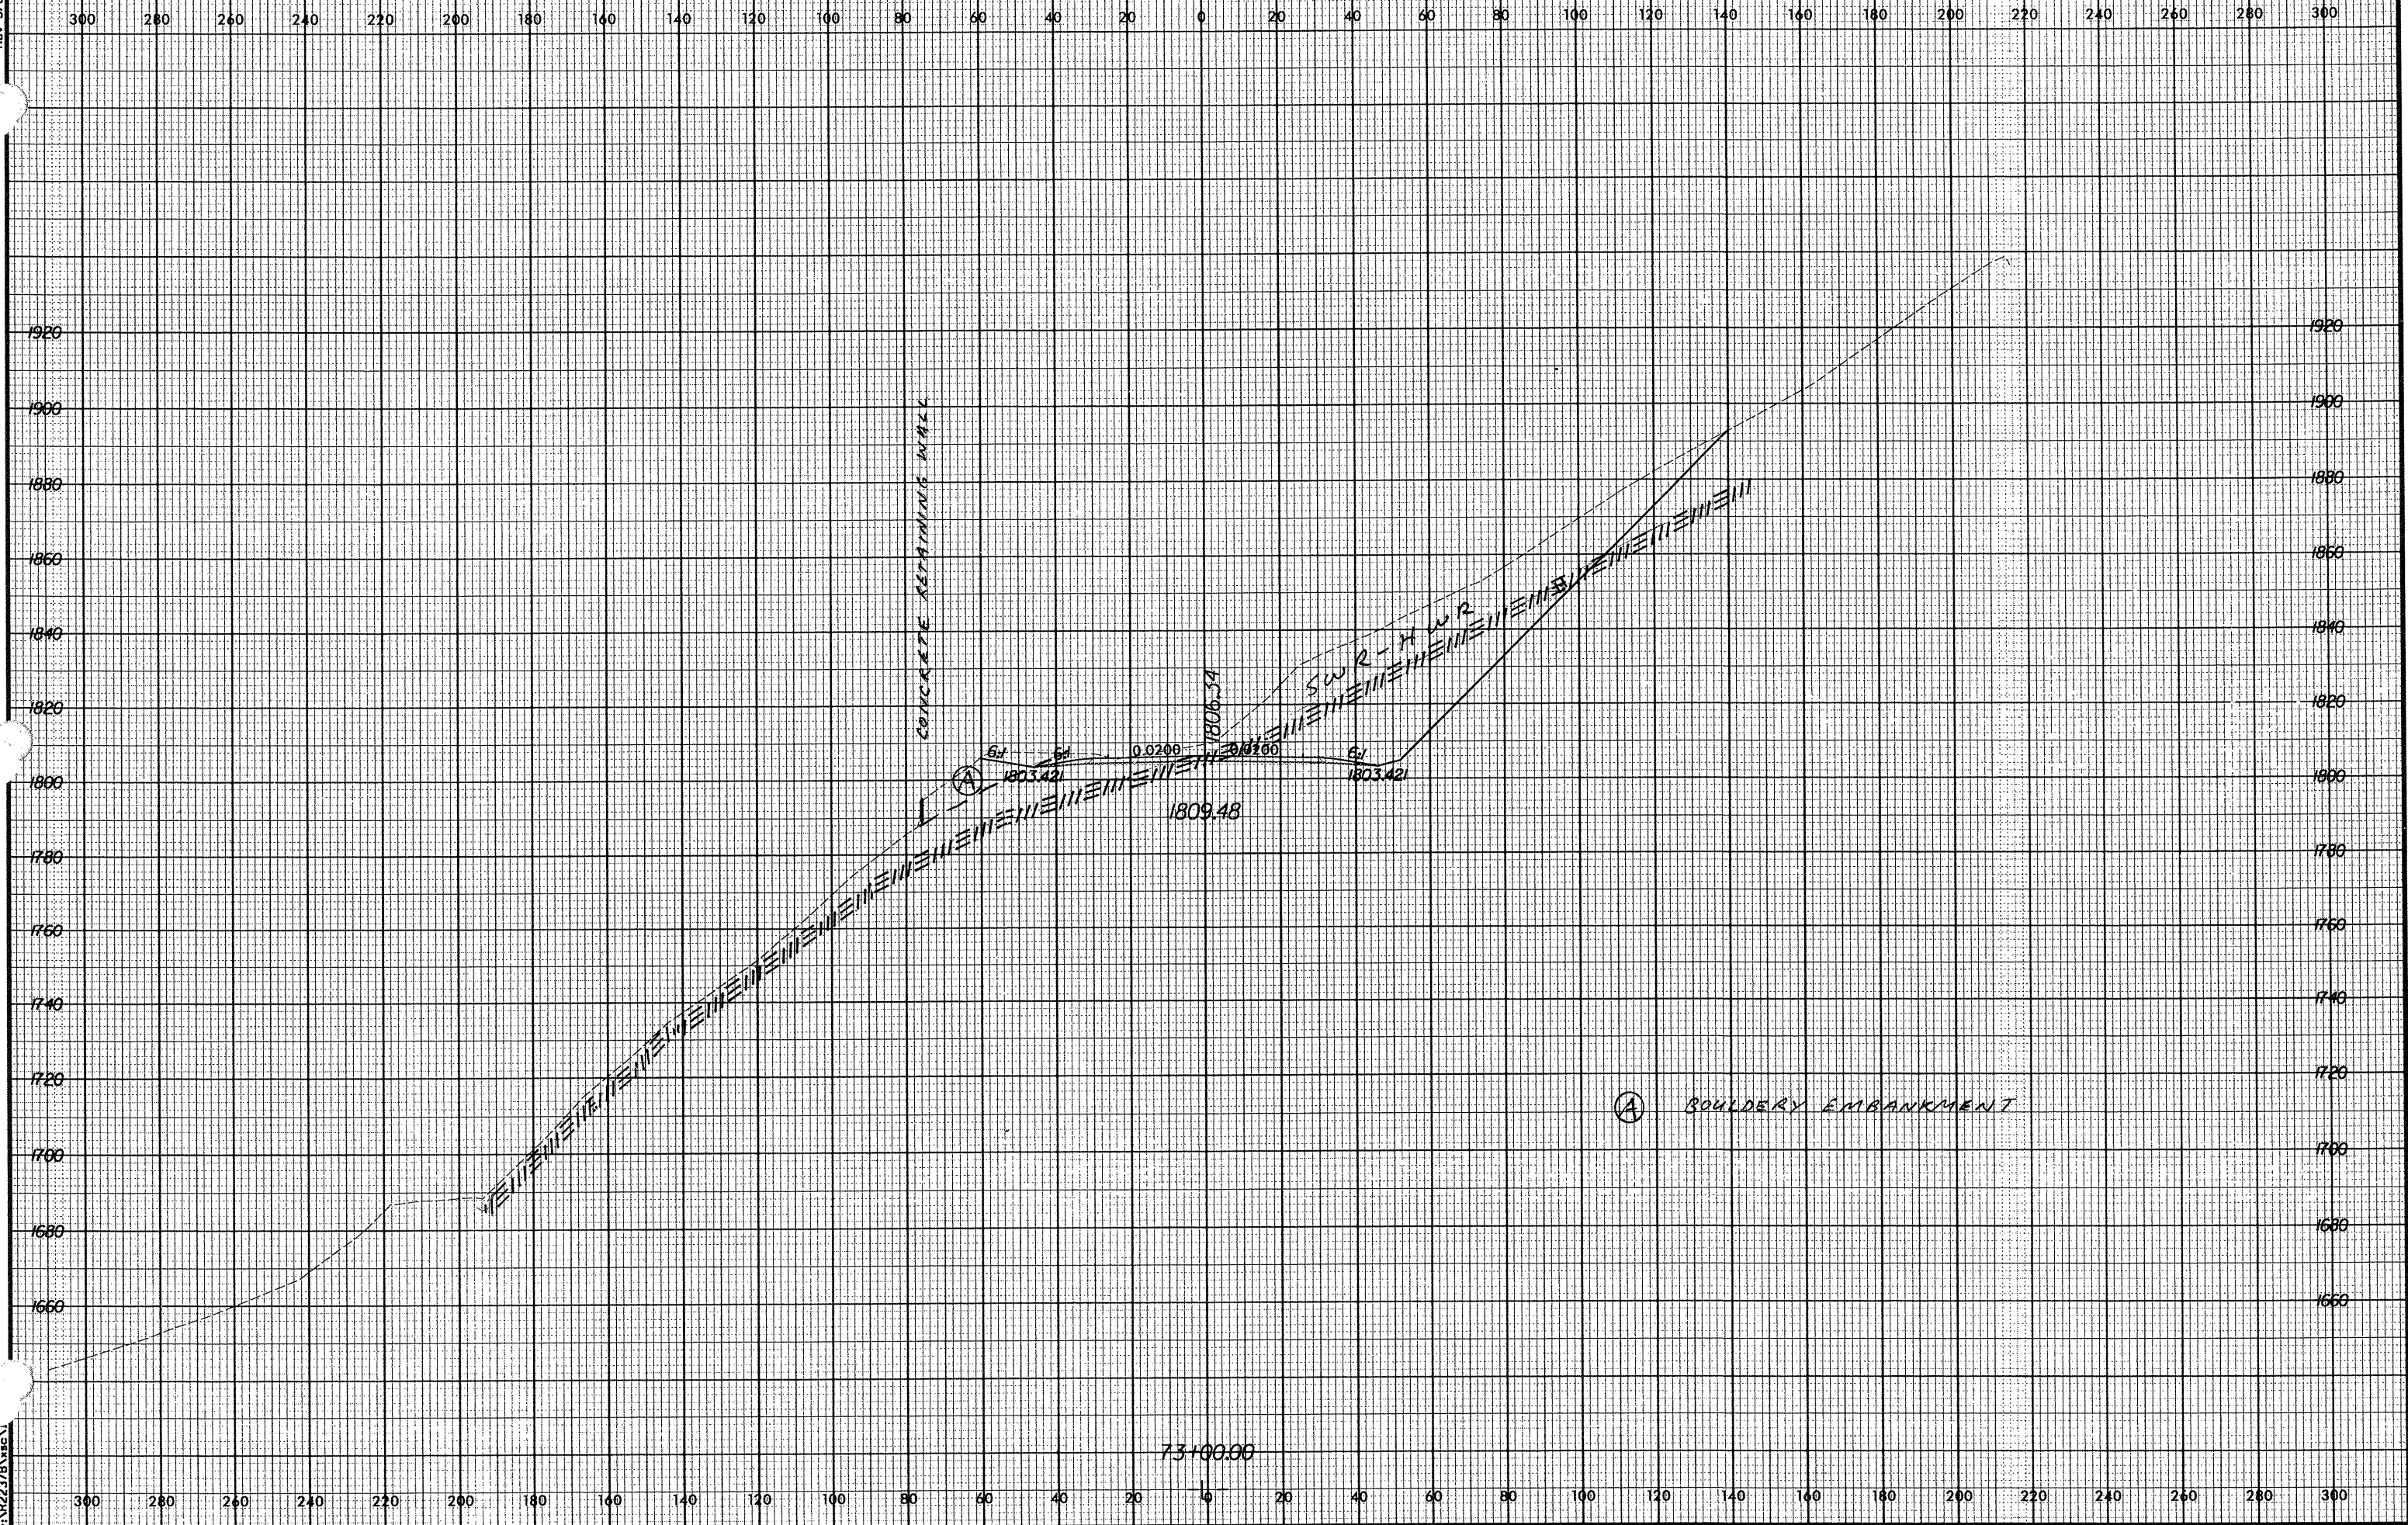

01/08/2002
12:45:35 PM
R-2237B.dwg