


Rev 3/16/01

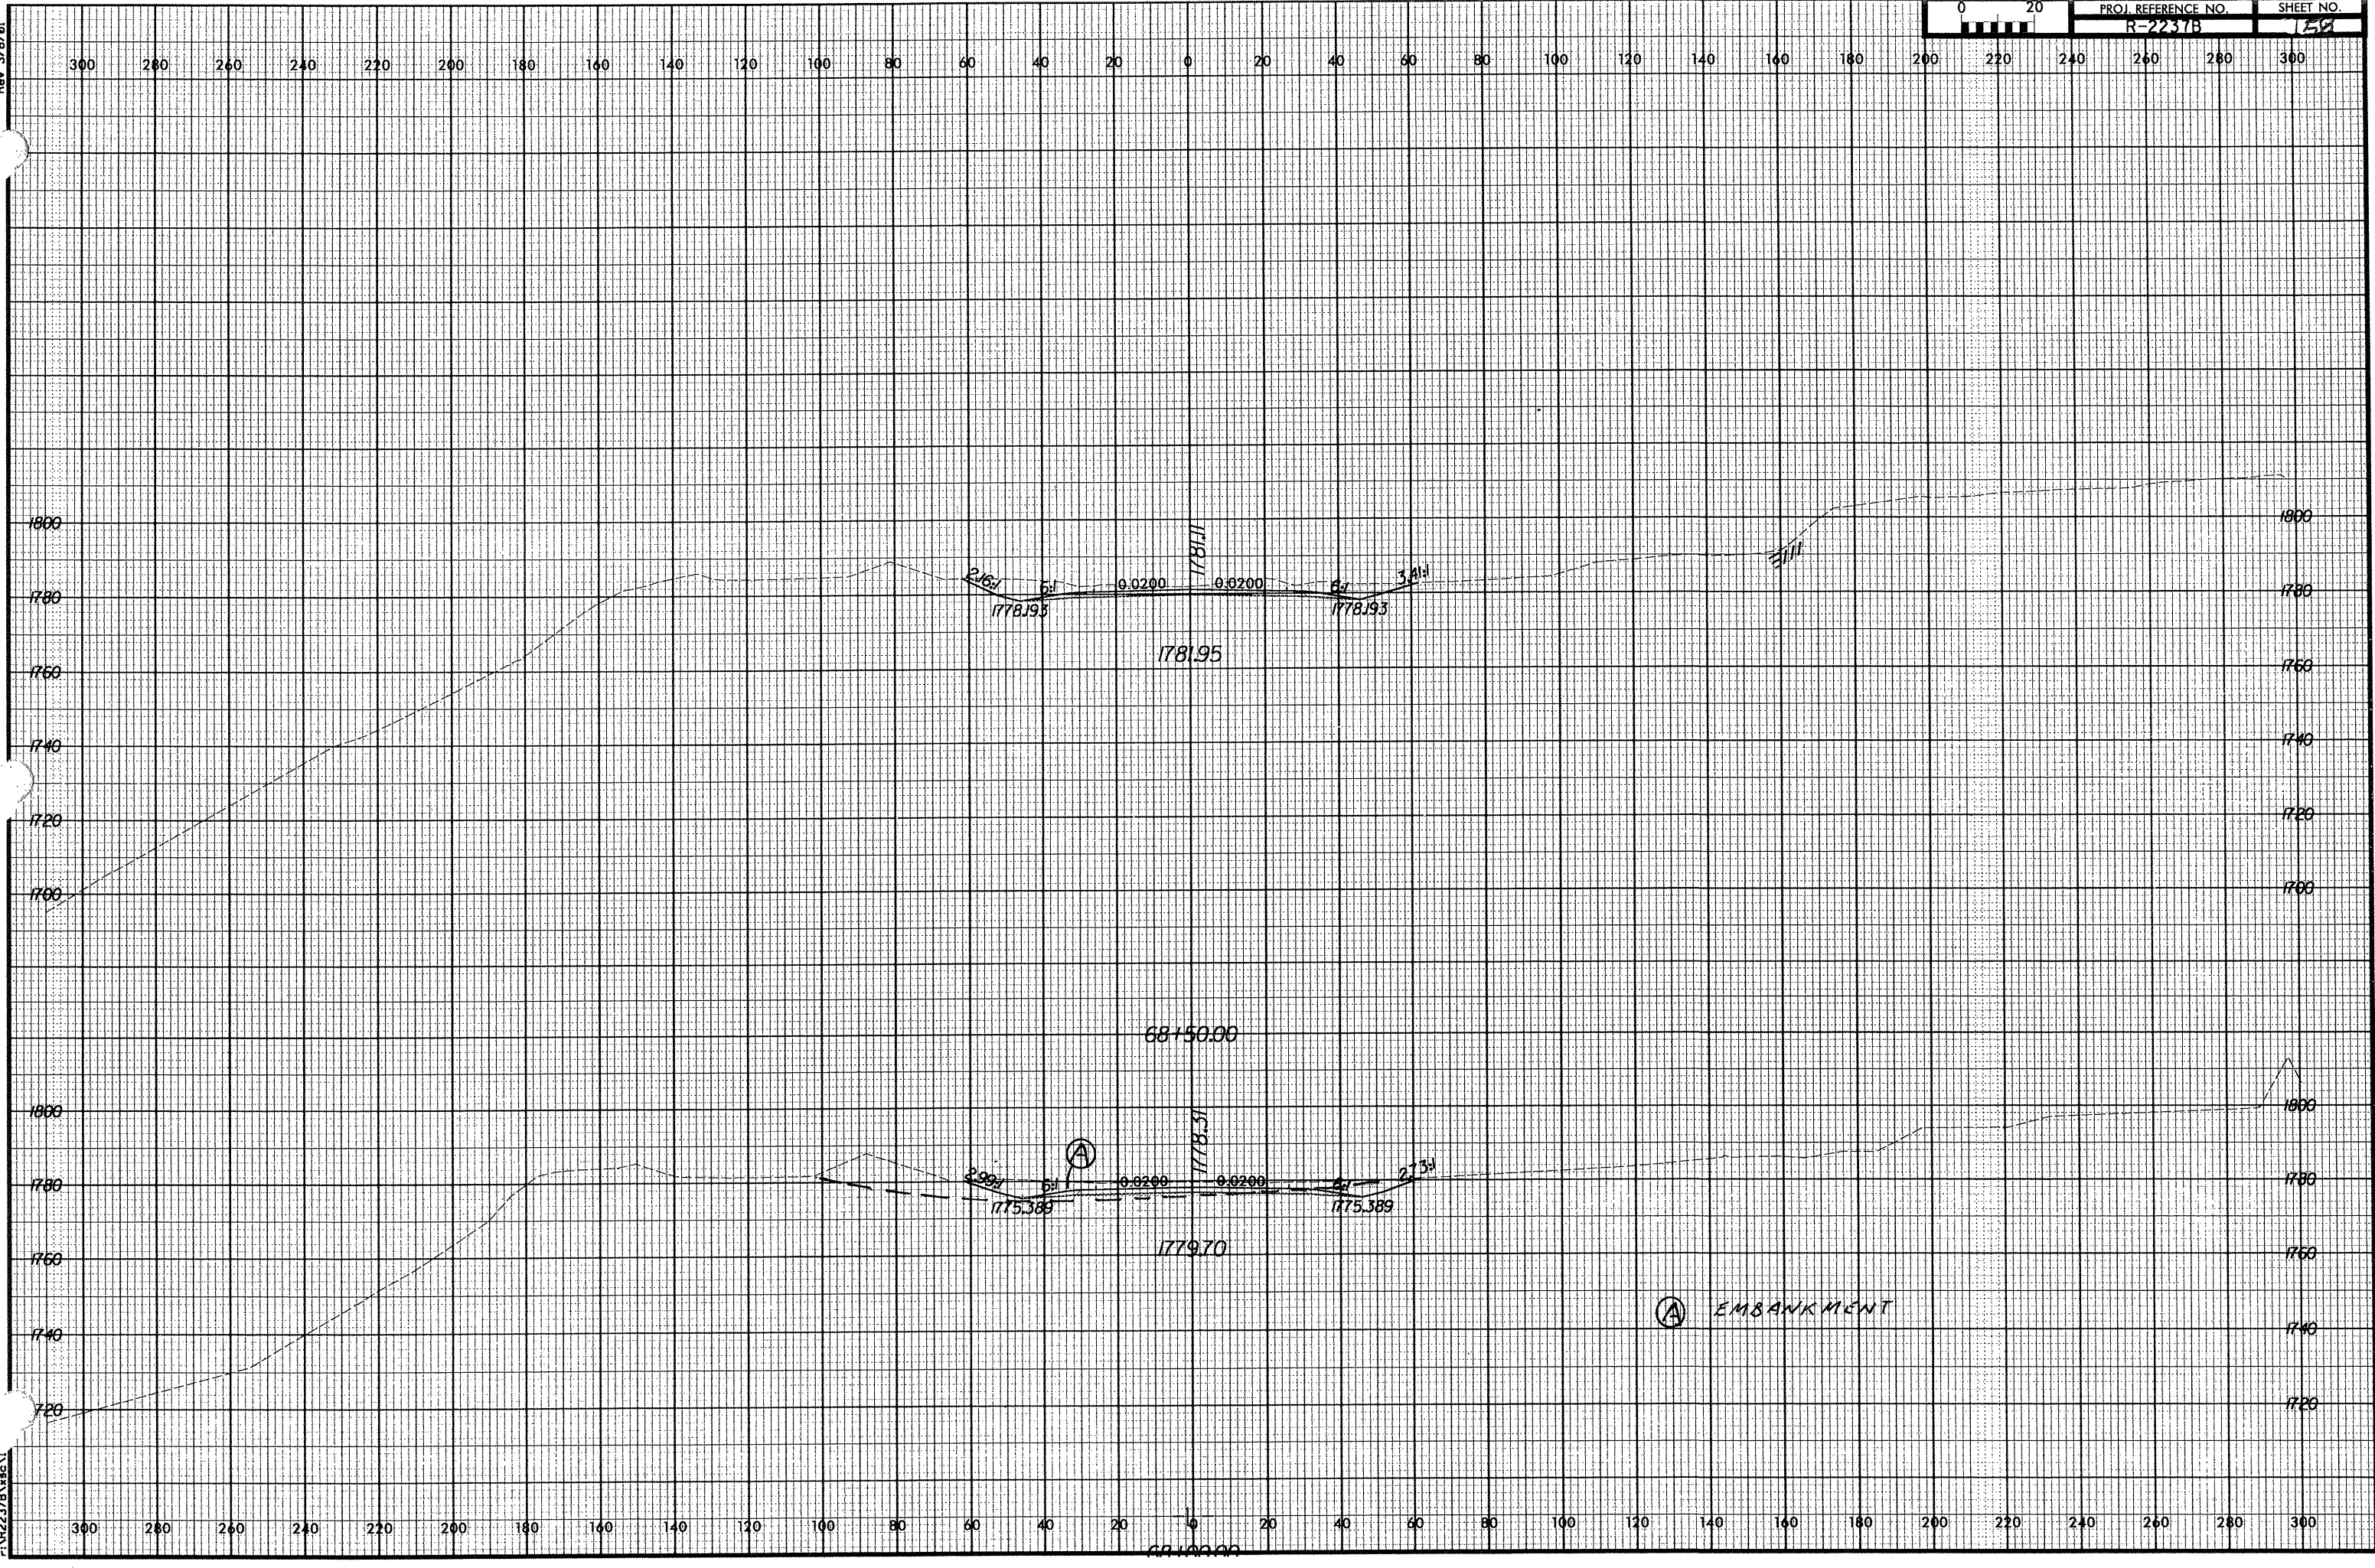

01/08/2002
22:48:13
R-2237B.dwg