


Rev 3/16/01

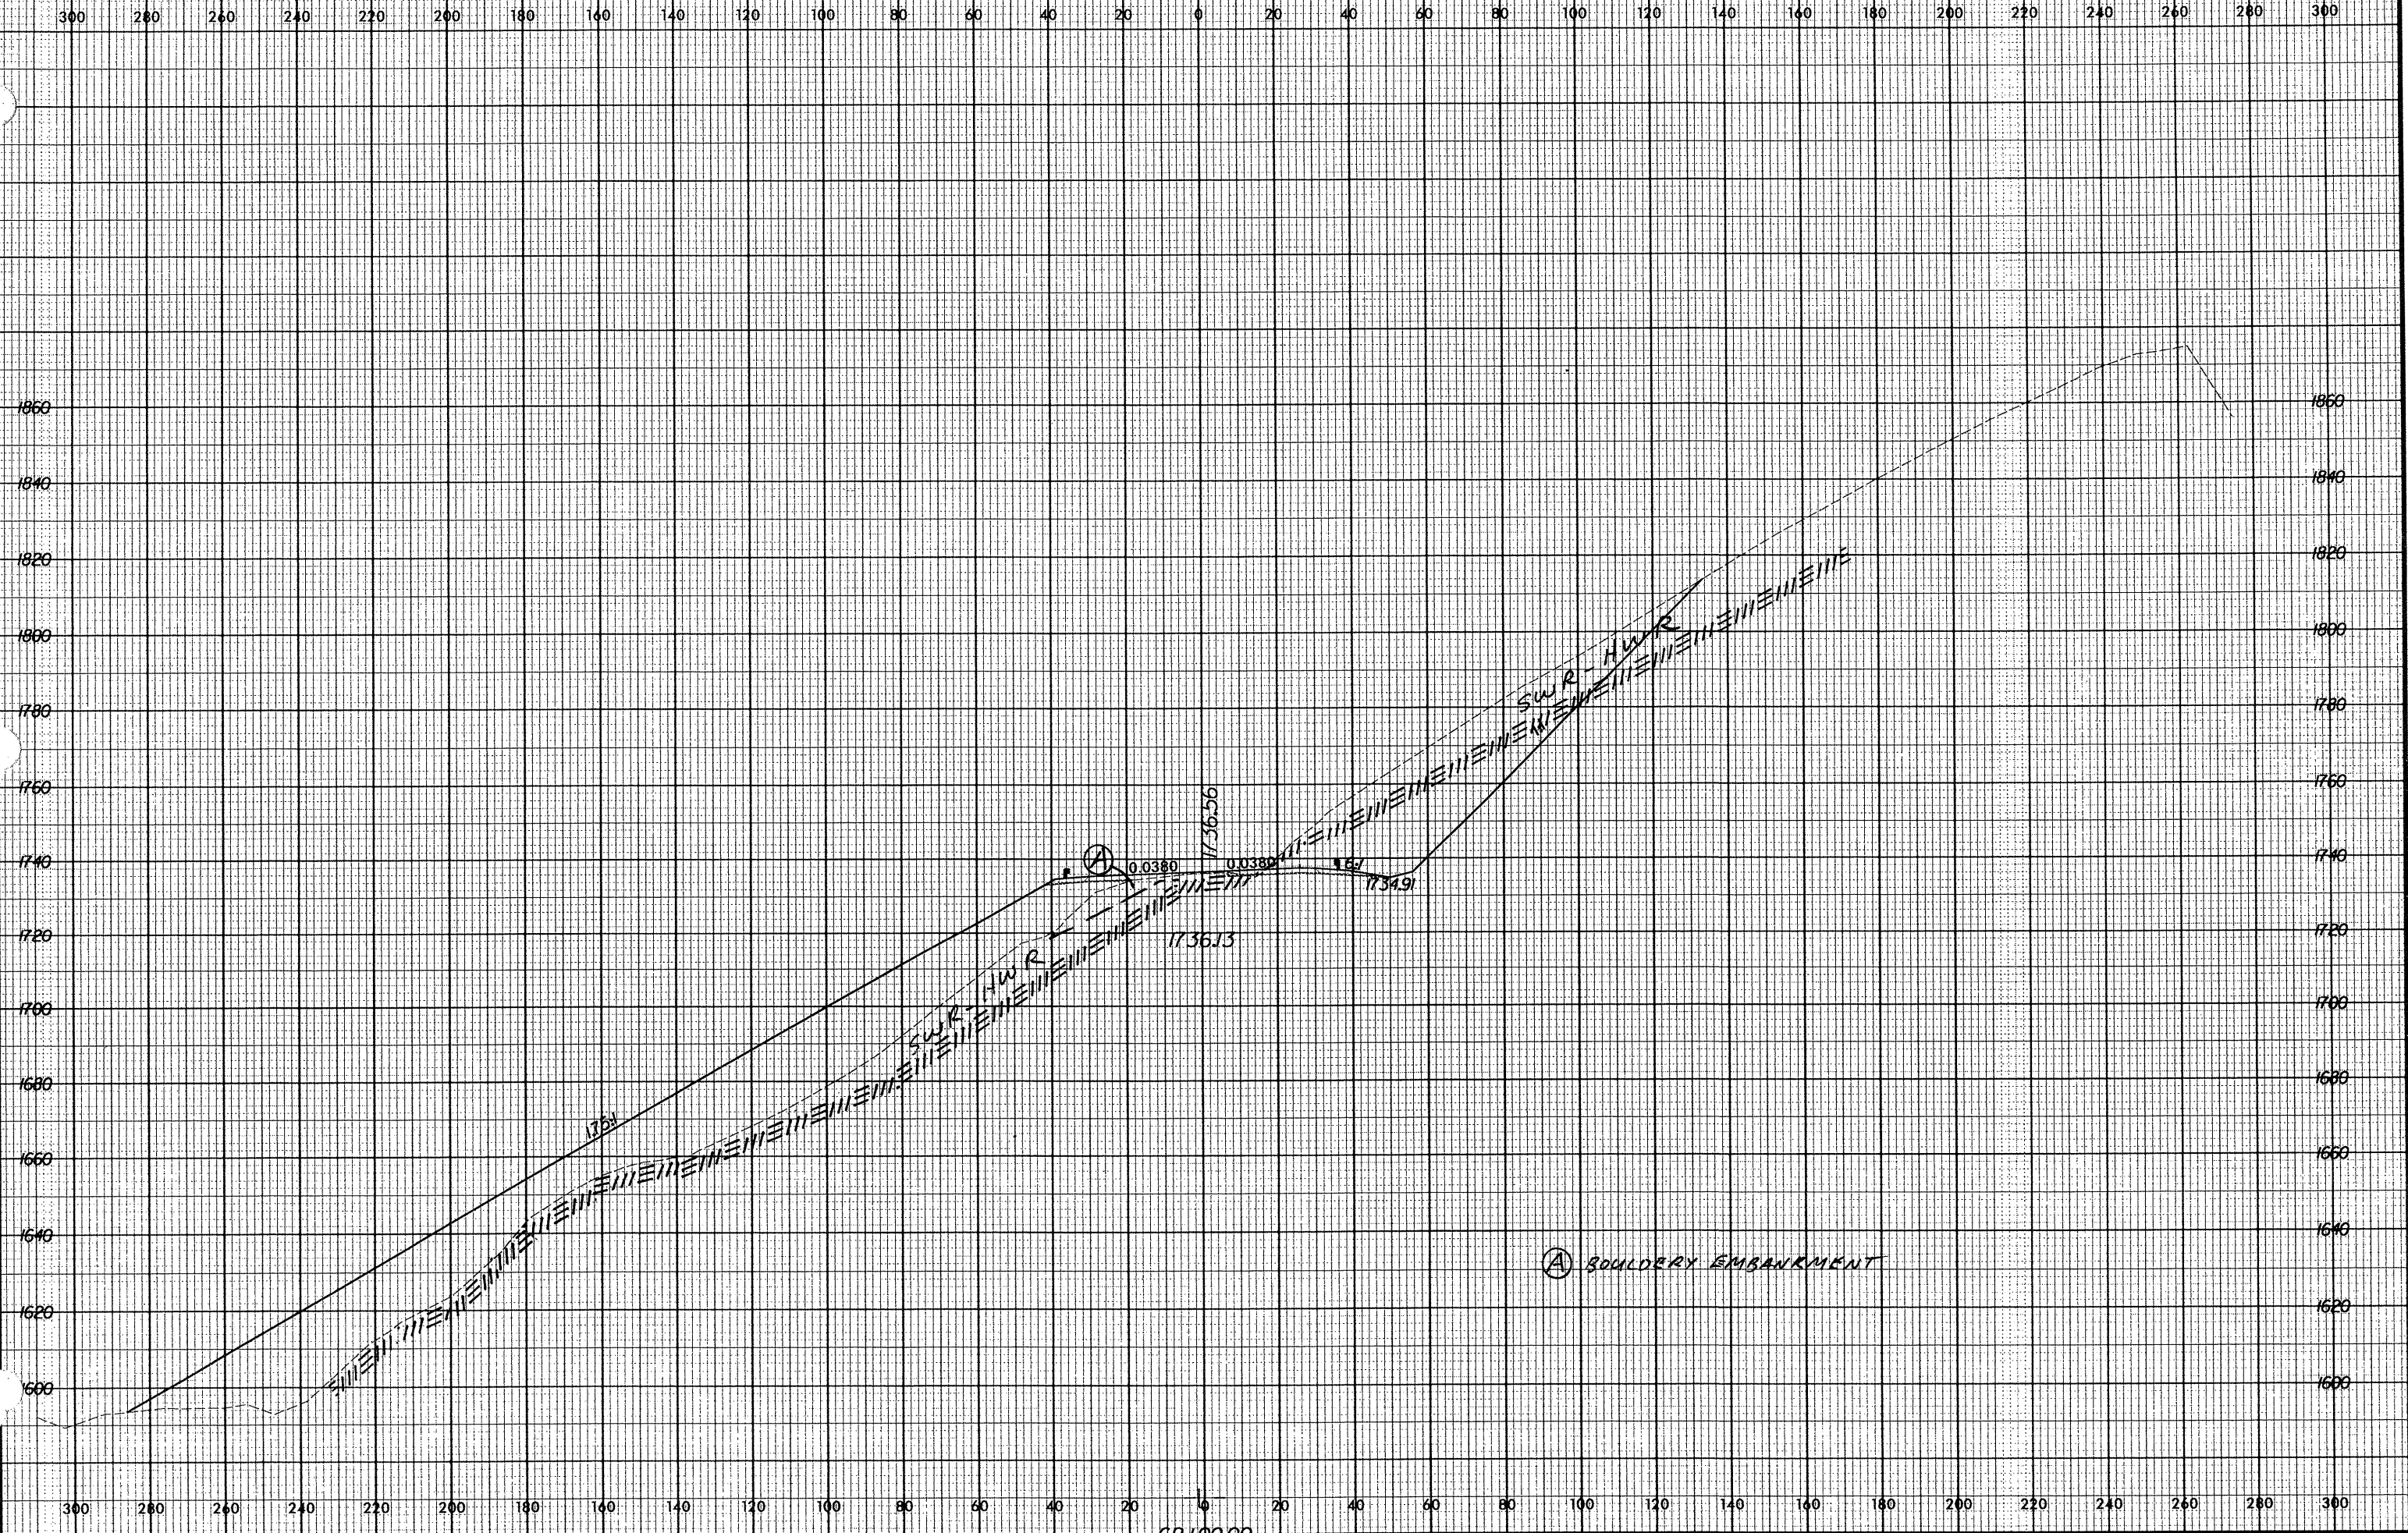

01/08/2002 12:48:23 PM
R-2237B.dwg

0010000