


Rev. 12/12/00

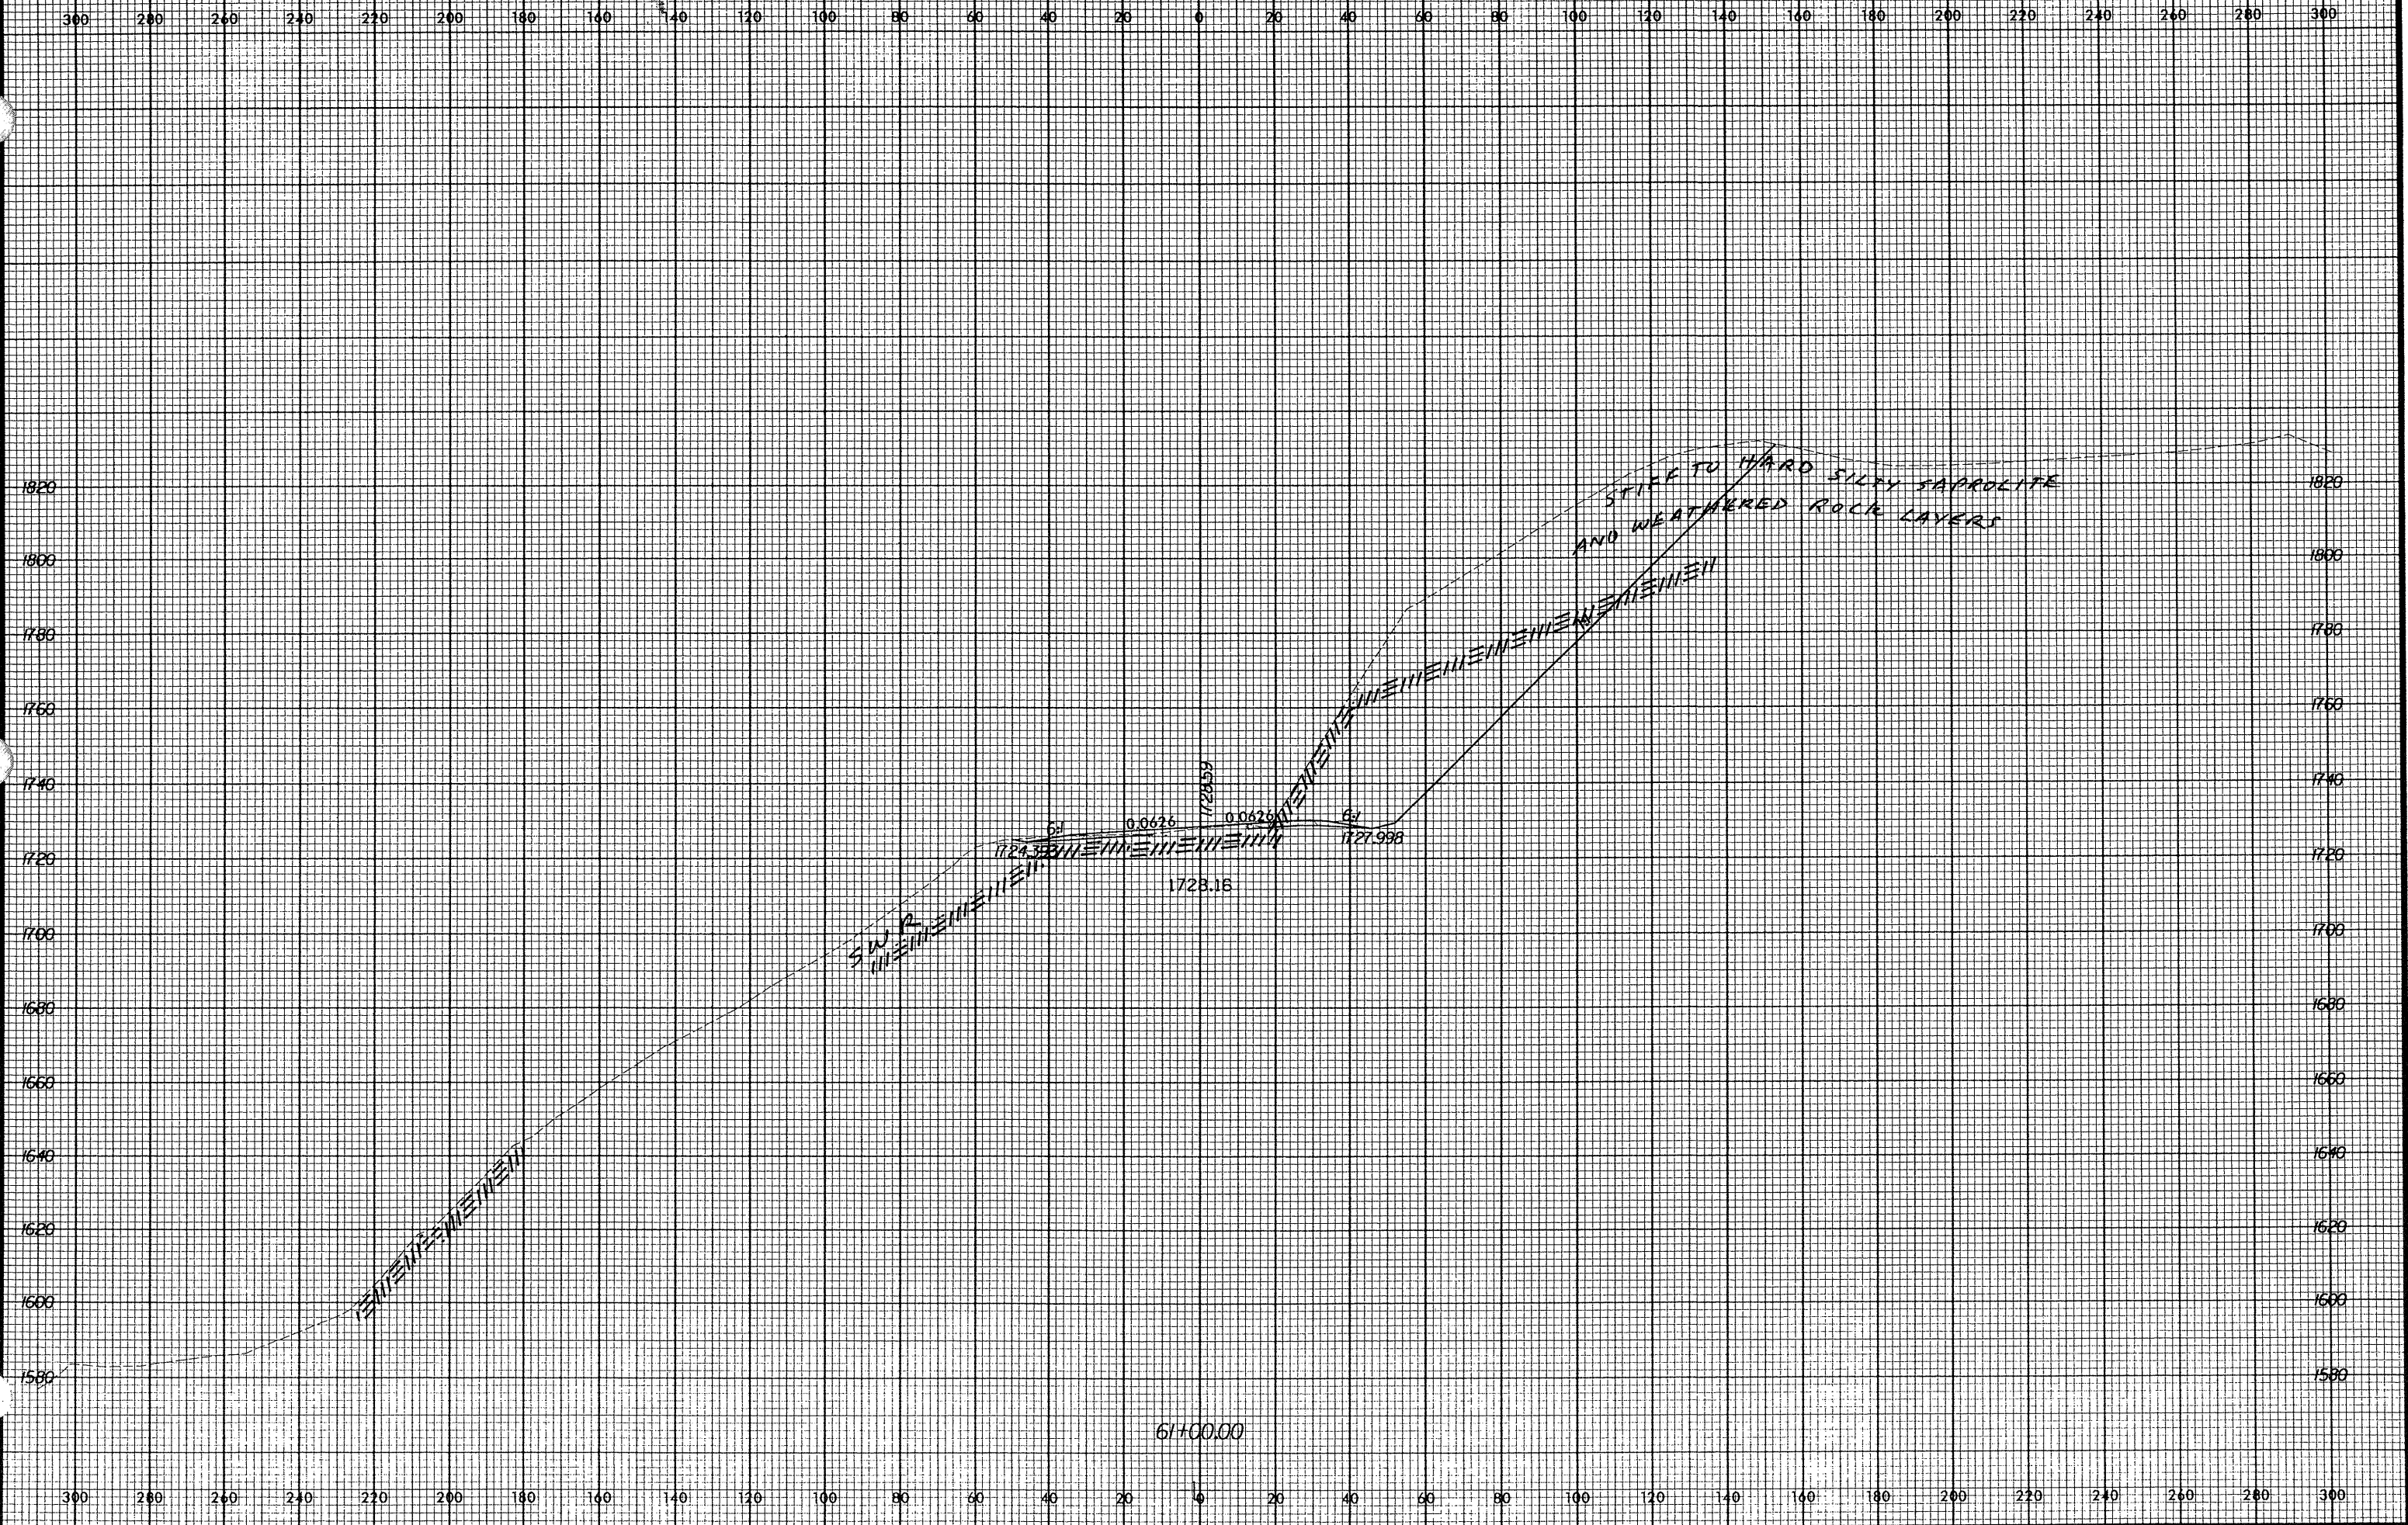

10 AUG 200 08:57:11