


Rev 3/6/01

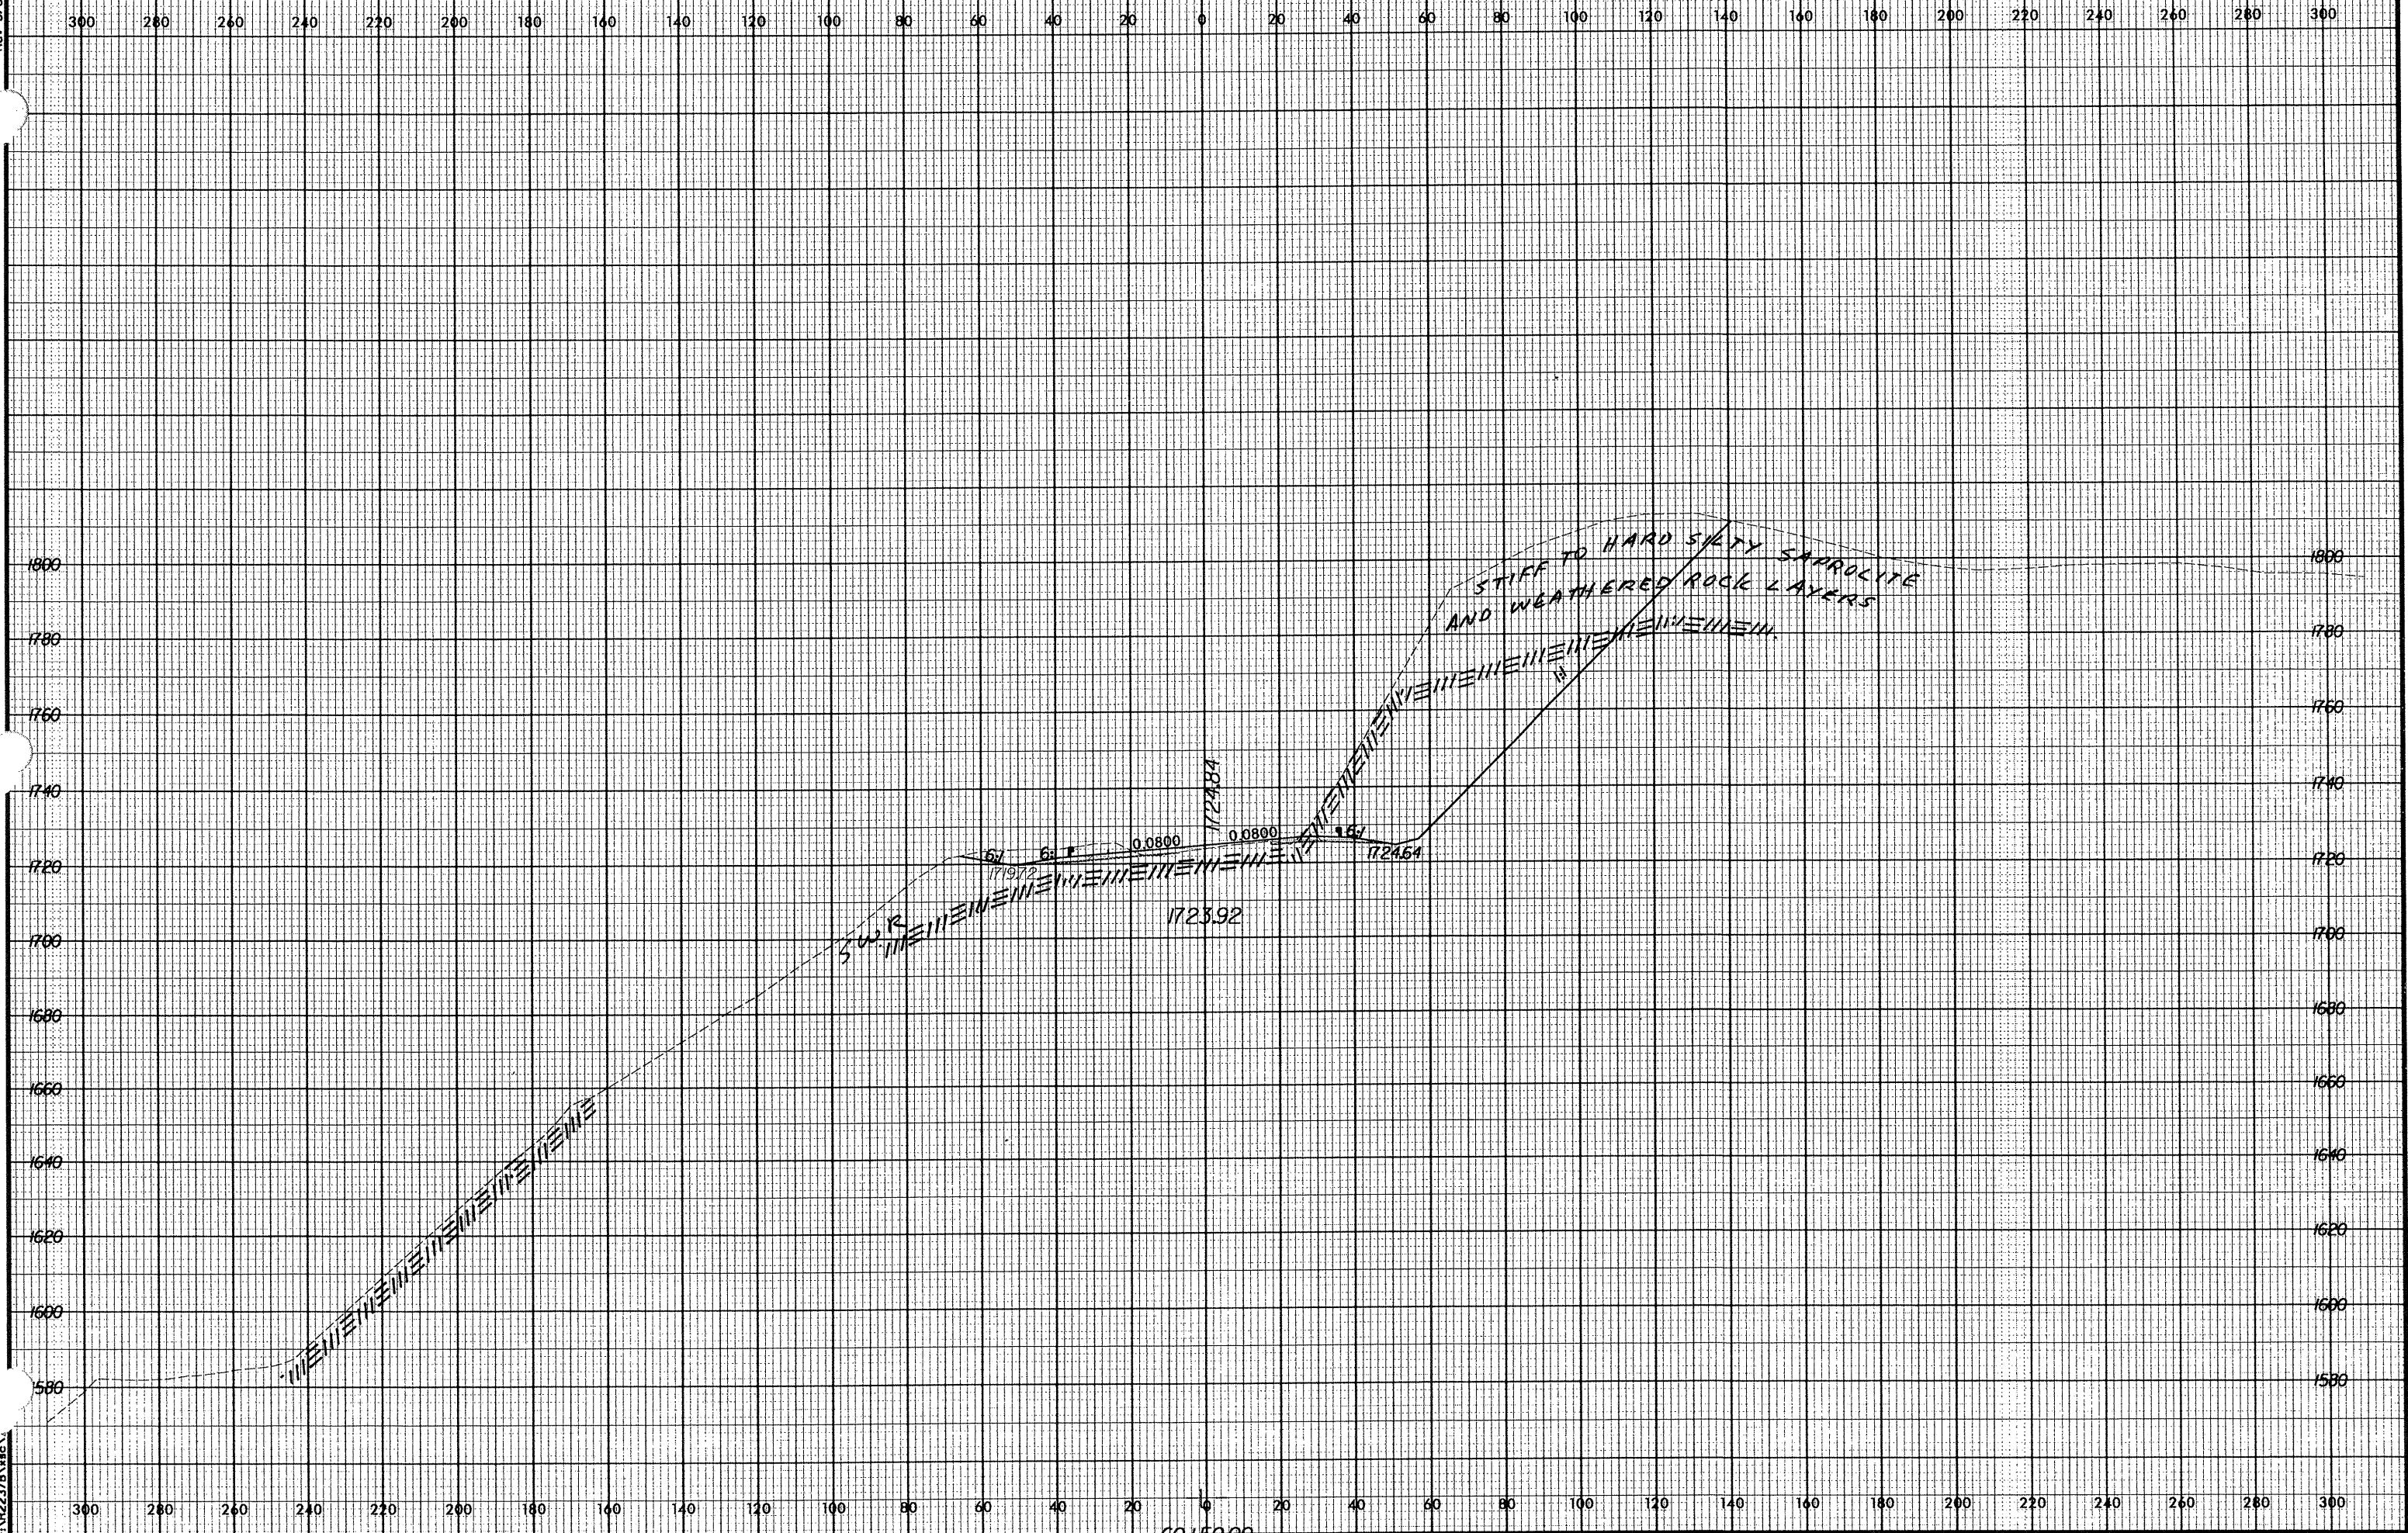

01/09/2004
2:42:38 PM
2237B.dwg

CO-15000