


Rev. 3/6/01

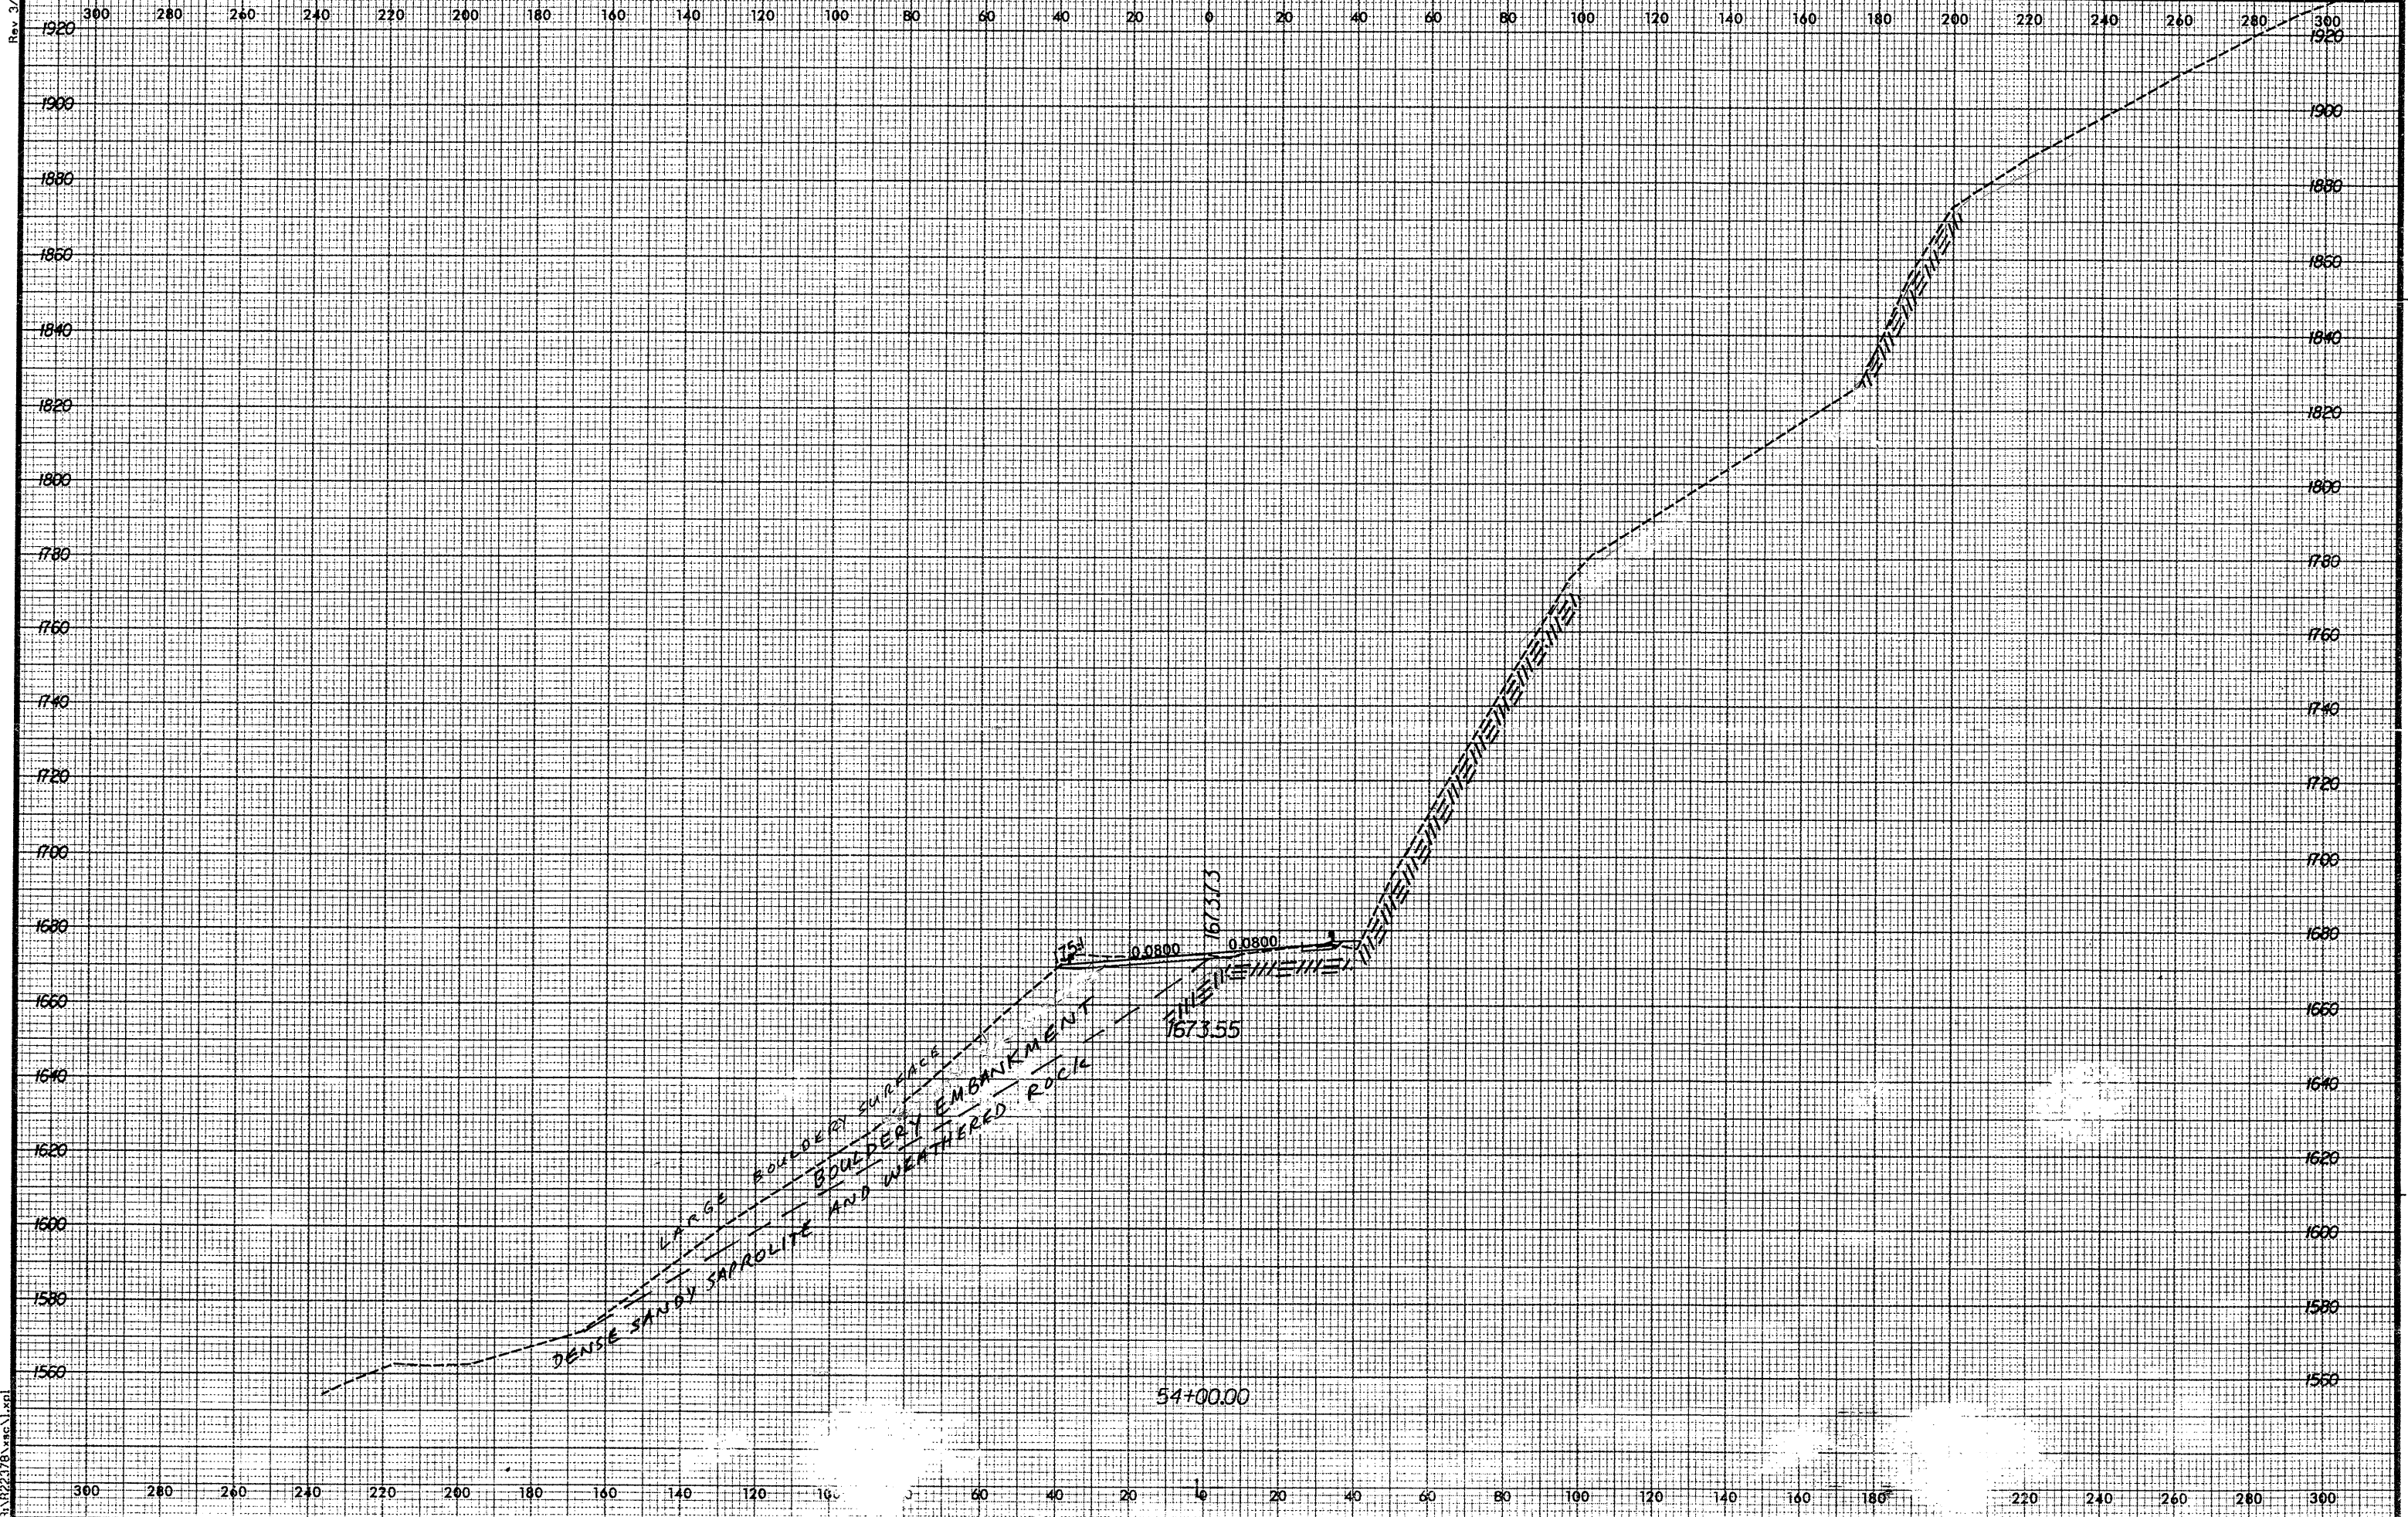

03/28/2002 12:15:55 PM R-2237B.dwg N:\xpl