


Rev. 3/6/03

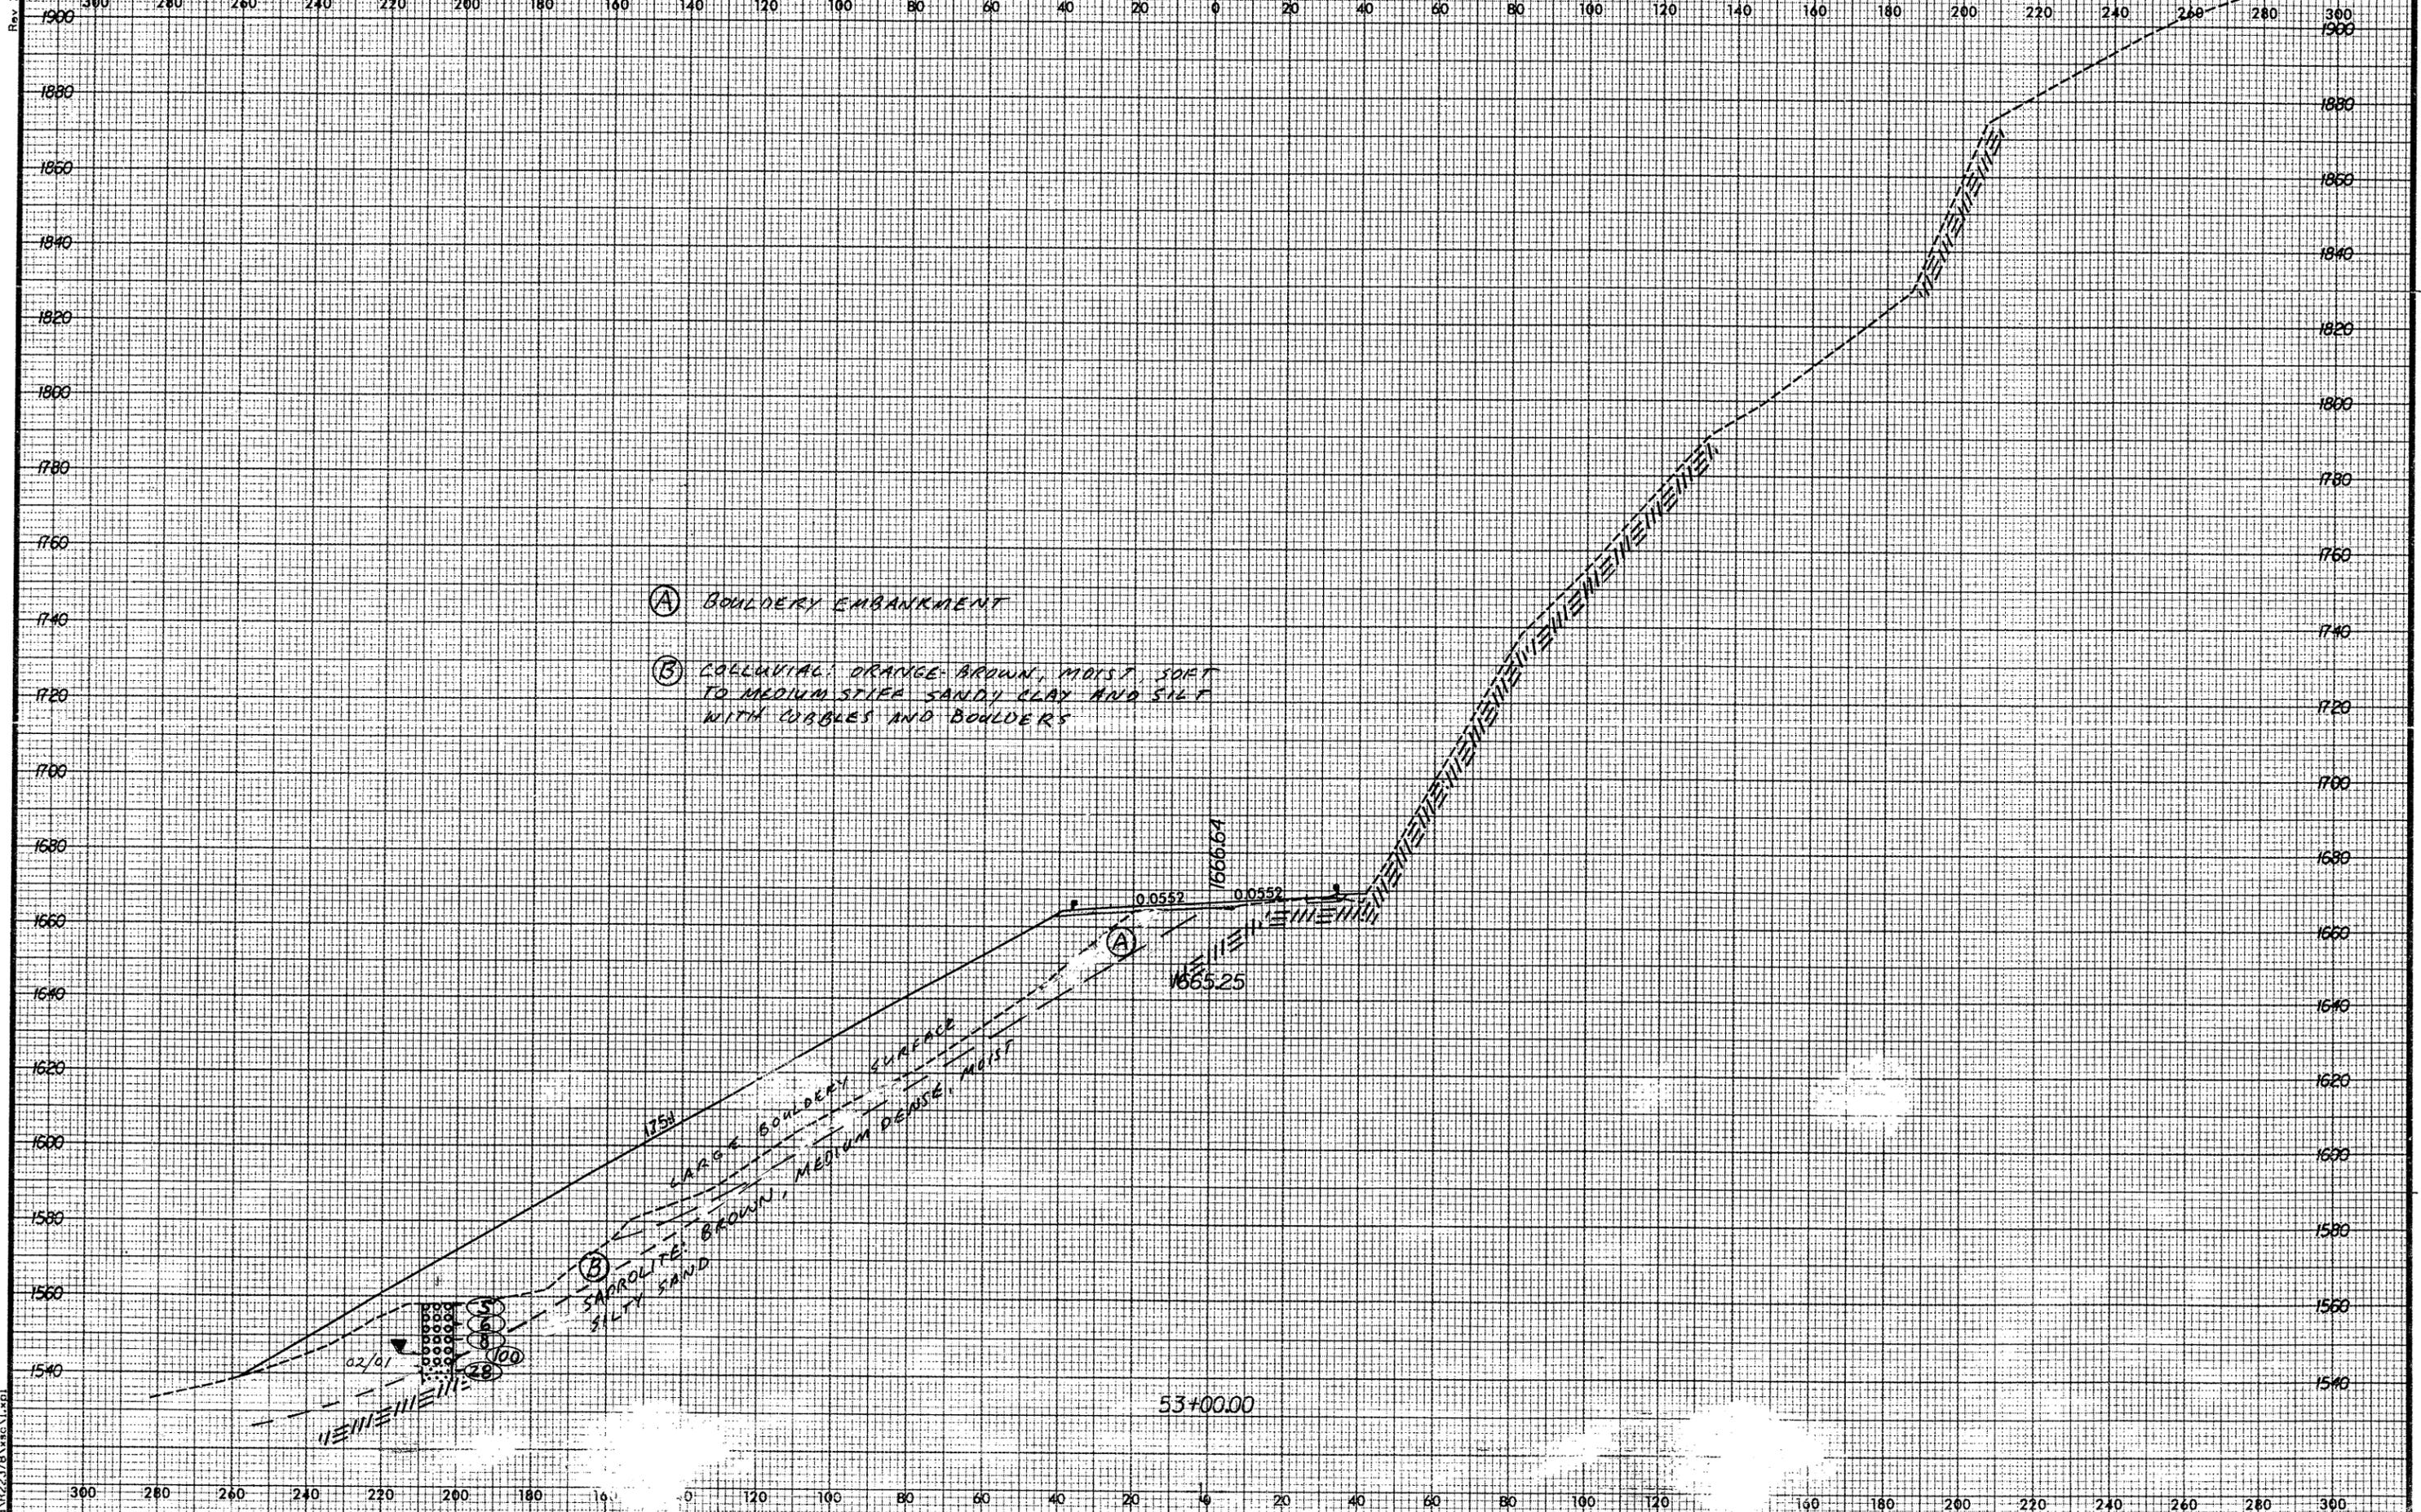

- Ⓐ BOULDER EMBANKMENT
- Ⓑ COLLUVIAL: ORANGE-BROWN, MOIST, SOFT TO MEDIUM STIFF SANDY CLAY AND SILT WITH COBBLES AND BOULDERS

175%  
 LARGE BOULDER SURFACE  
 BROWN, MEDIUM DENSE, MOIST  
 Ⓒ SAPROLITE SILTY SAND

0.0552  
 1666.64  
 0.0552  
 1665.25

53+00.00

2/28/2002  
 2:15:37 PM  
 R-2237B.dwg