


Rev 3/16/01

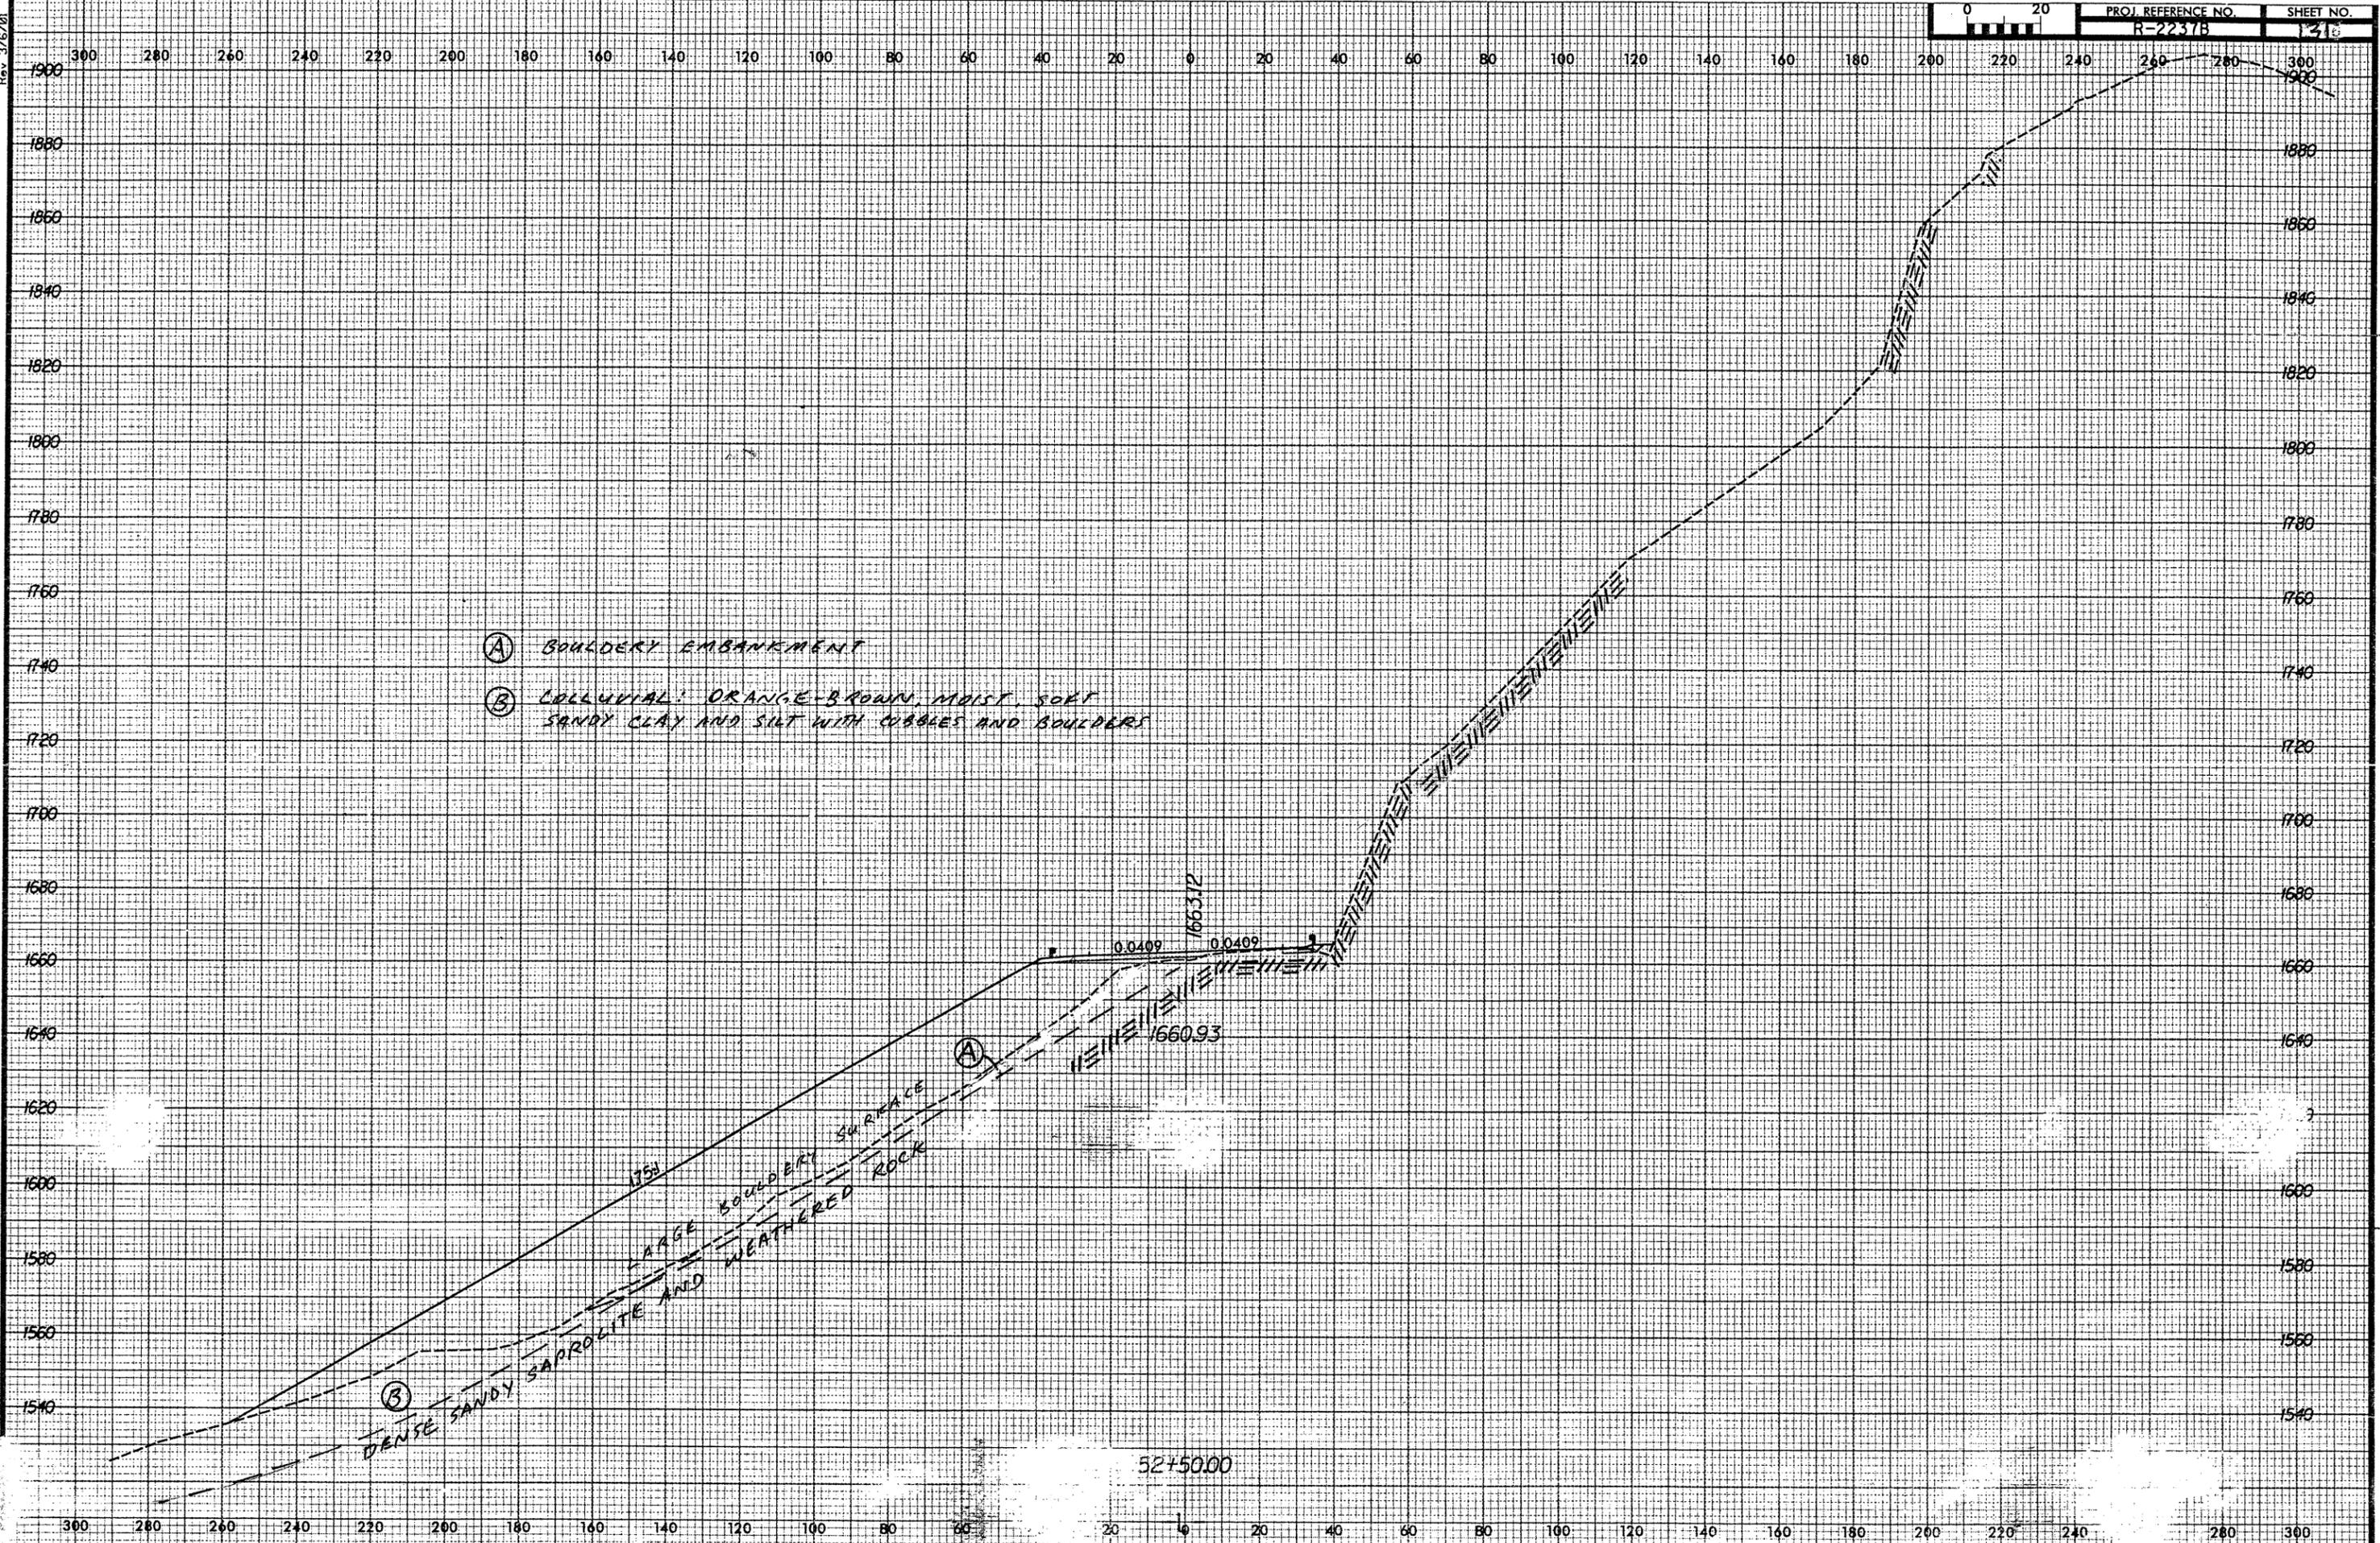

- ① Bouldery Embankment
- ② Colluvial: Orange-brown, moist, soft sandy clay and silt with cobbles and boulders

③ Dense sandy saprolite and weathered rock

Large bouldery surface

Weathered rock

52+50.00