


Rev. 3/6/01

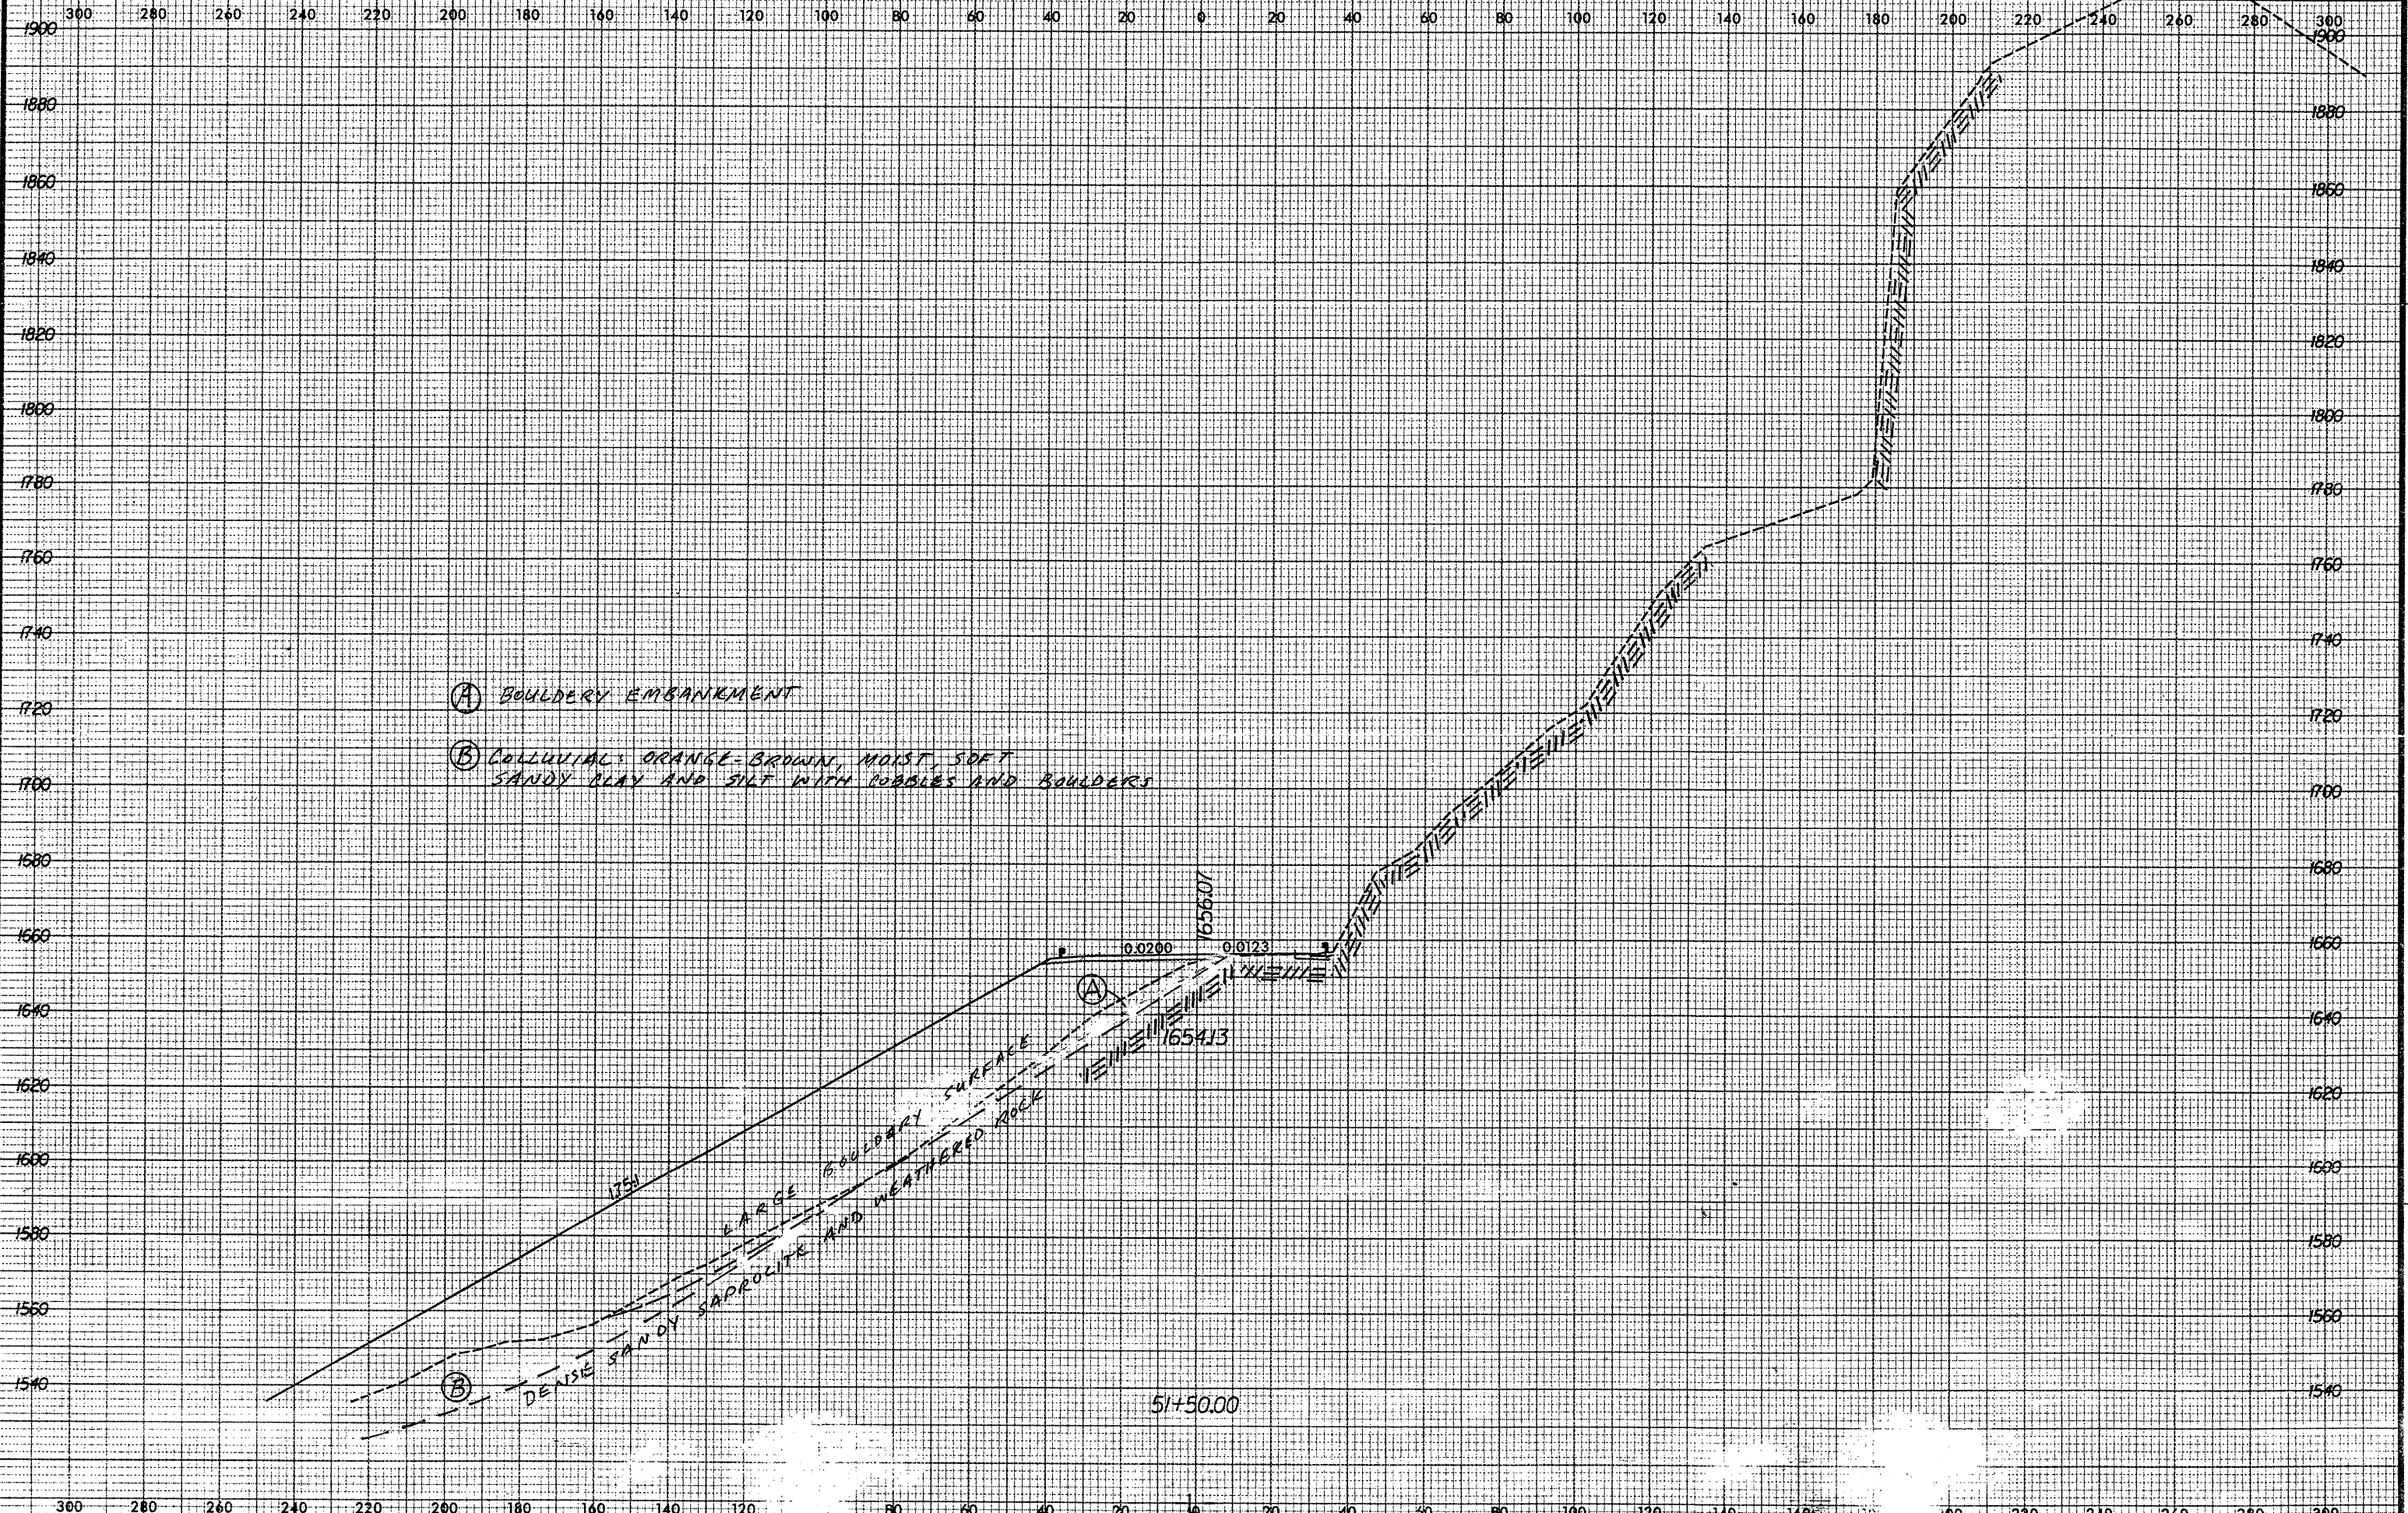

- (A) BOULDERY EMBANKMENT
- (B) COLLUVIAL: ORANGE-BROWN, MOIST, SOFT SANDY CLAY AND SILT WITH COBBLES AND BOULDERS

12/28/2002 2:15:16 PM 2112378.dwg