


Rev. 3/6/01

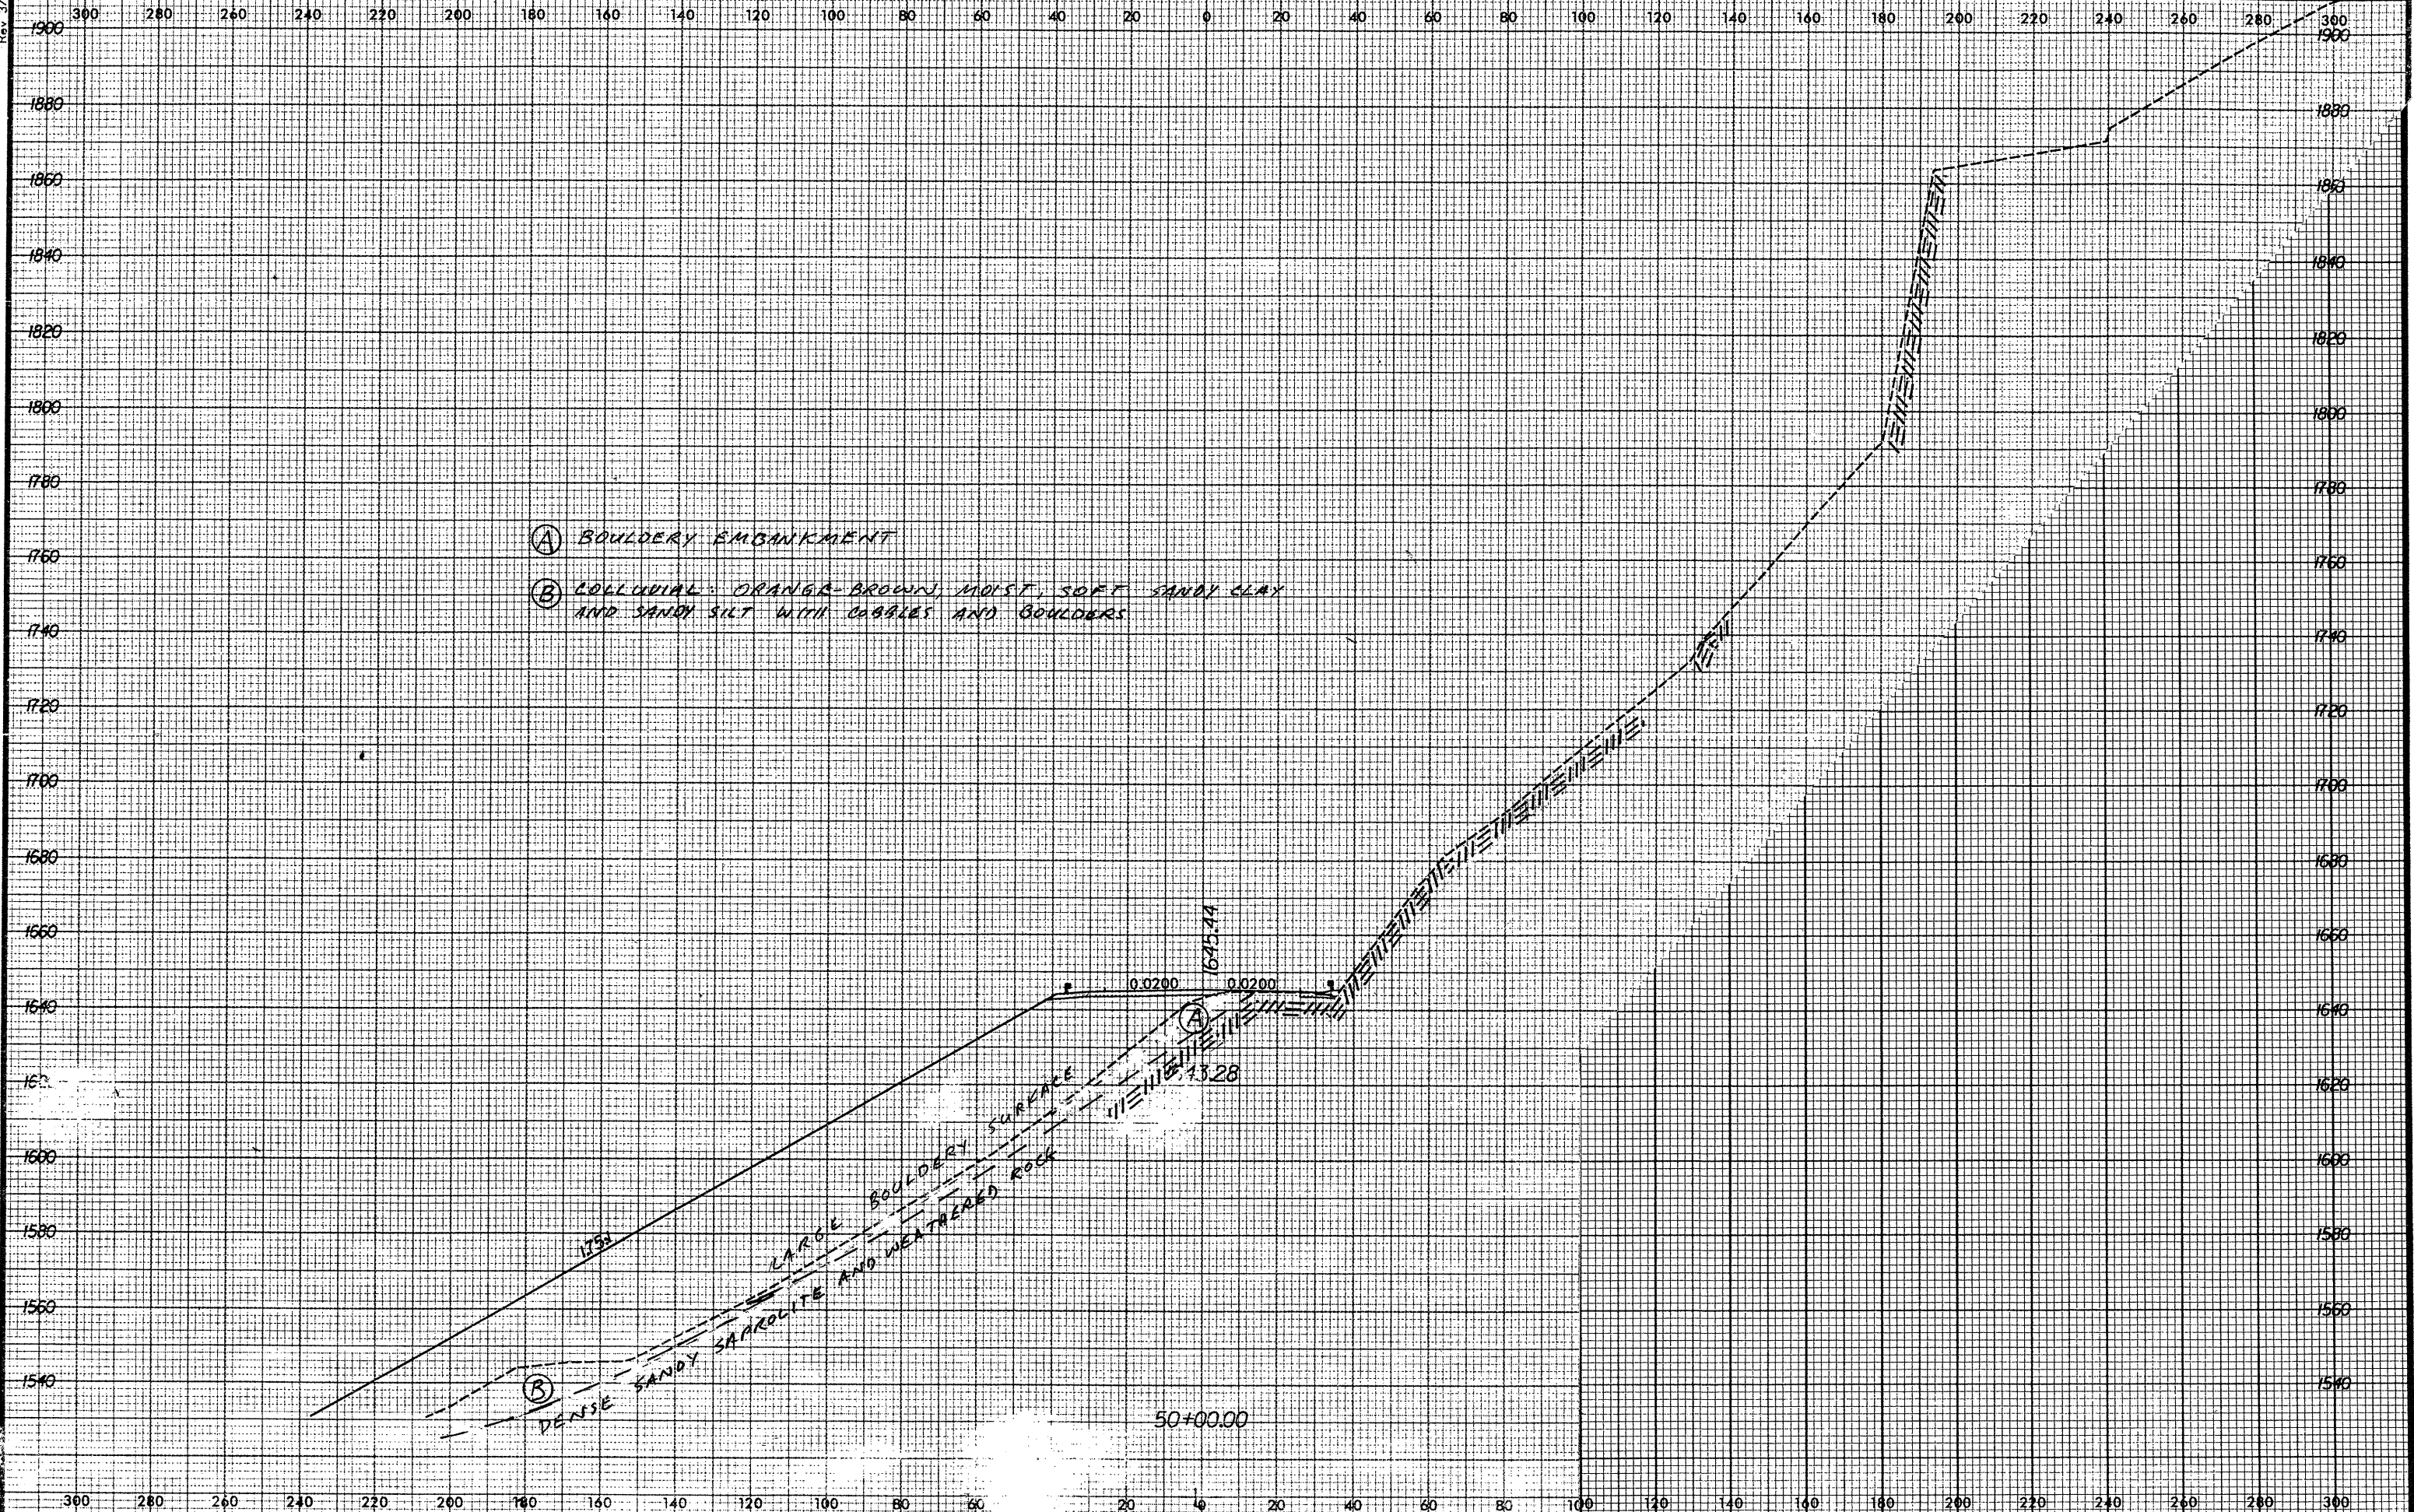

- (A) BOULDERY EMBANKMENT
- (B) COLLUVIAL: ORANGE-BROWN, MOIST, SOFT SANDY CLAY AND SANDY SILT WITH COBBLES AND BOULDERS

1:1.75

LARGE BOULDER SURFACE

DENSE SANDY SAPROCLITE AND WEATHERED ROCK

1:1.328

1:1.645

NEW

50+00.00