


Rev. 3/6/02

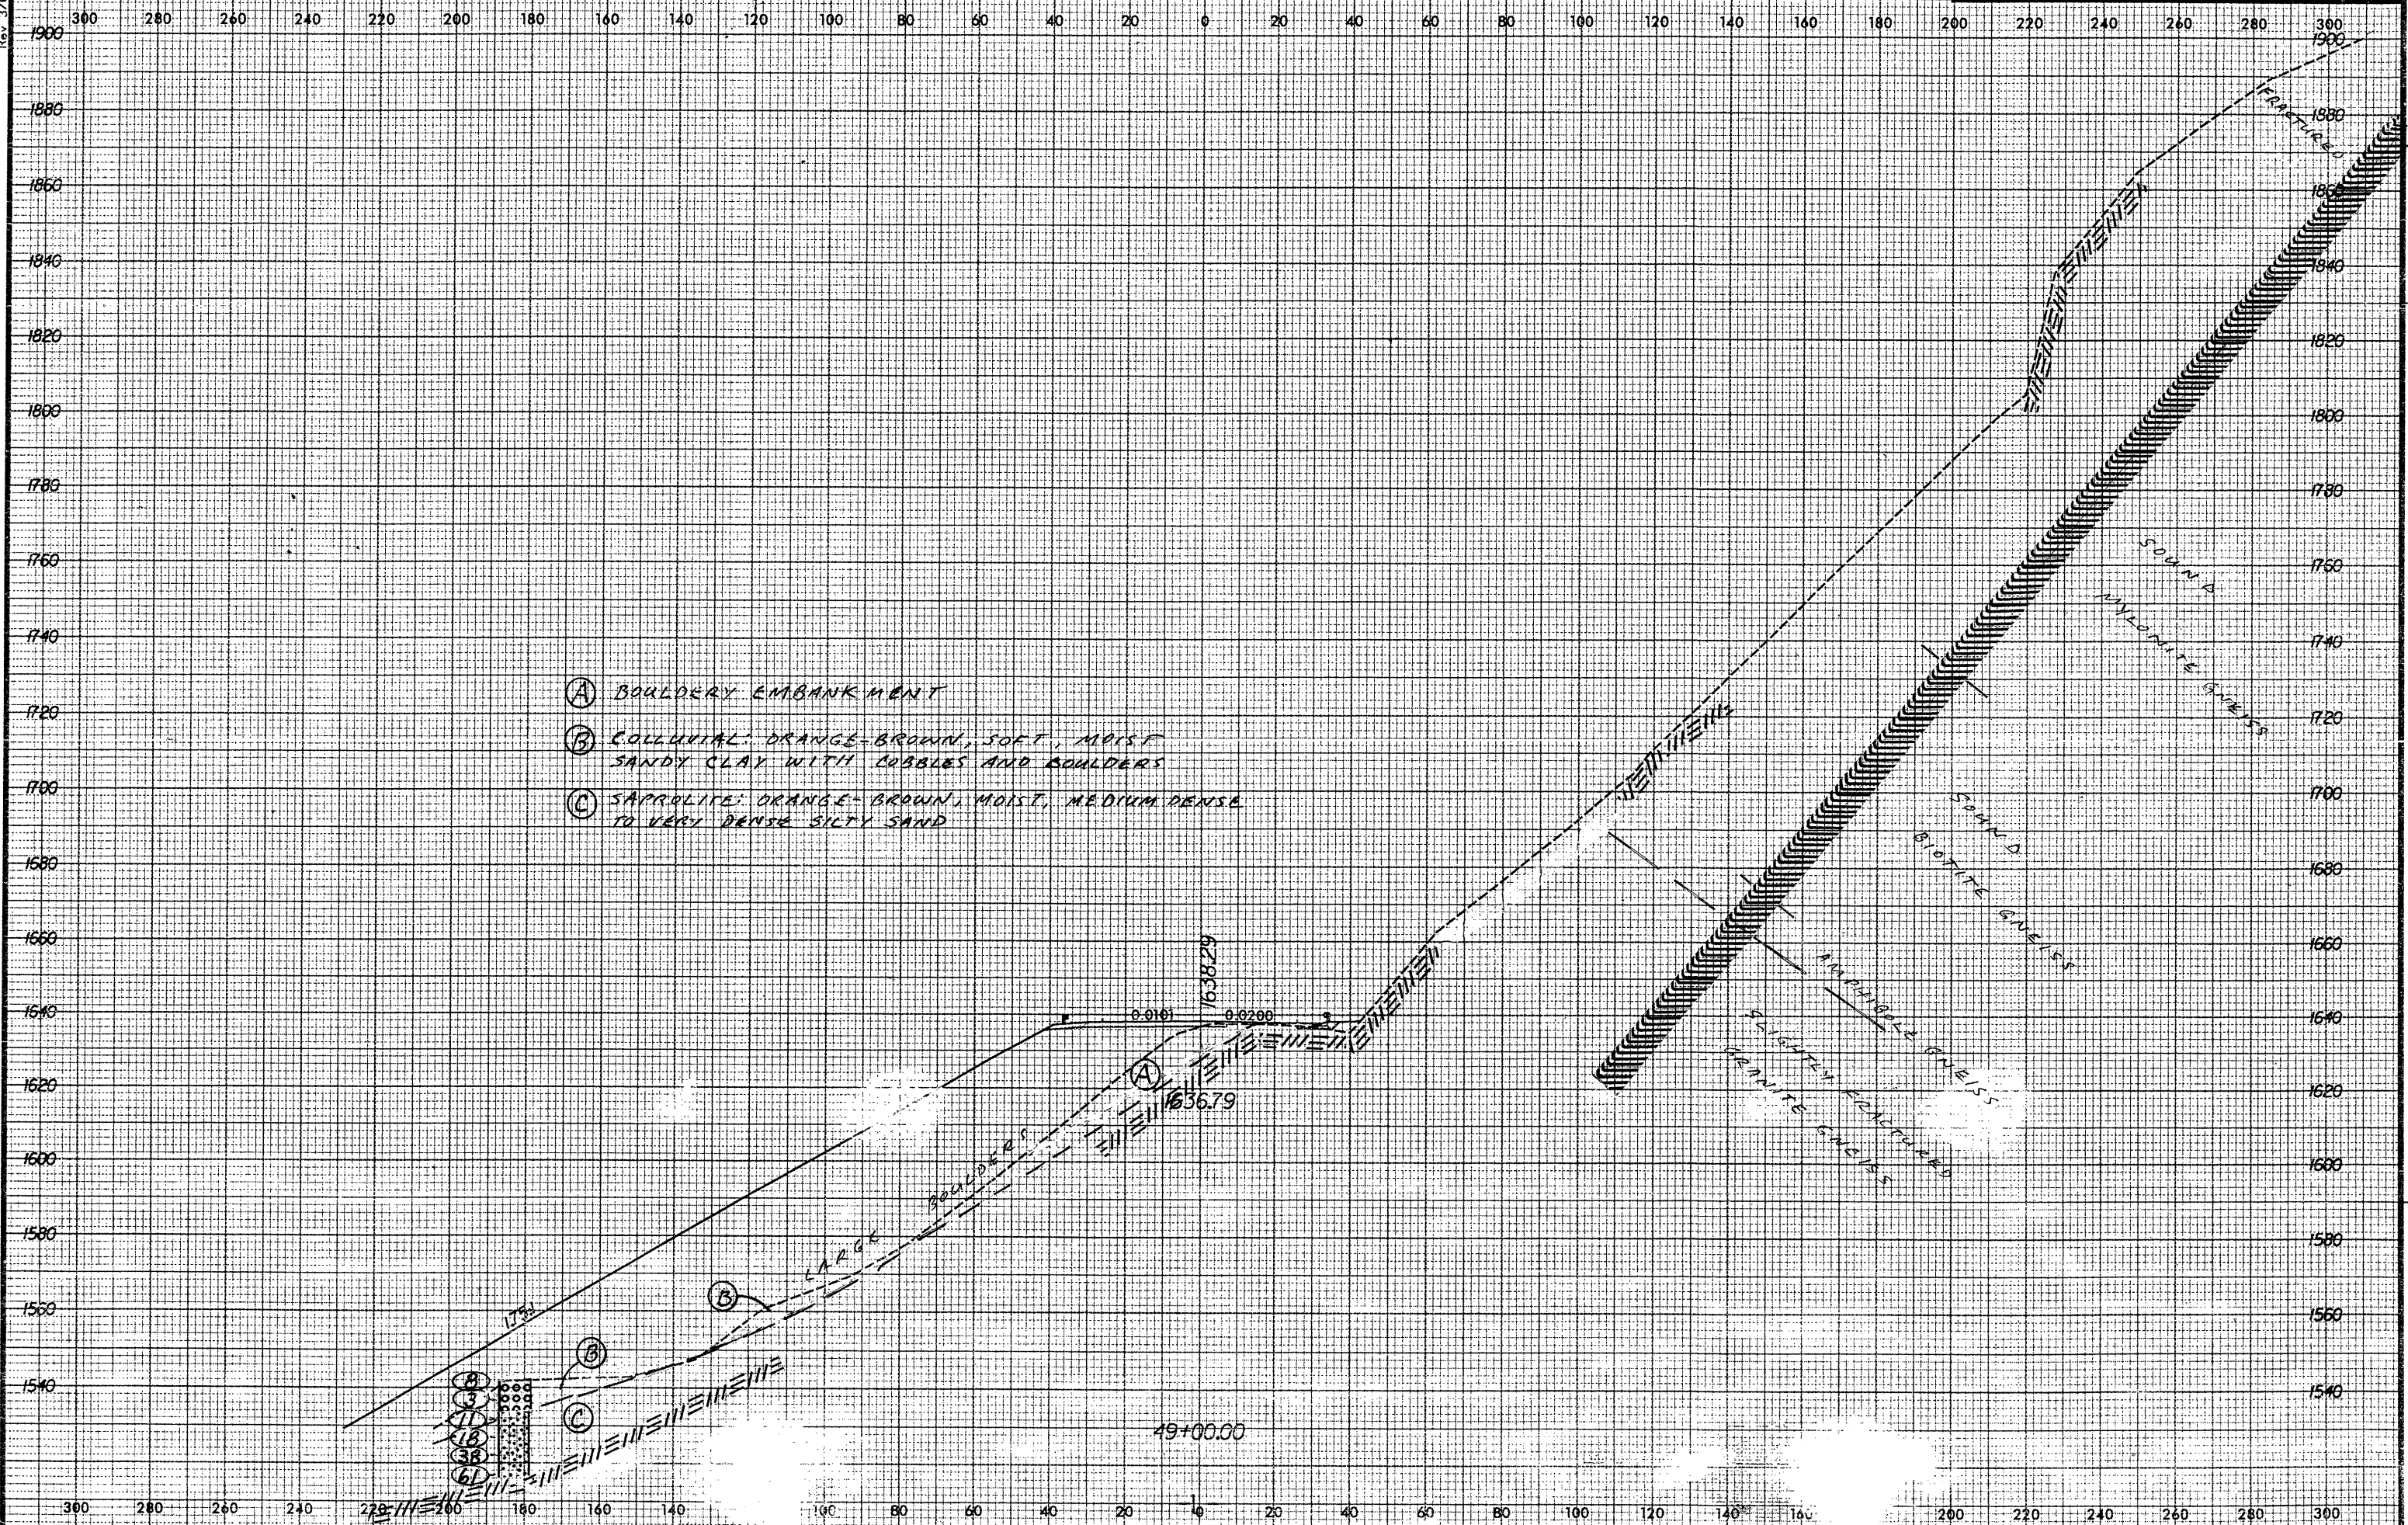

- (A) BOULDERY EMBANKMENT
- (B) COLLUVIAL: ORANGE-BROWN, SOFT, MOIST SANDY CLAY WITH COBBLES AND BOULDERS
- (C) SAPROLITE: ORANGE-BROWN, MOIST, MEDIUM DENSE TO VERY DENSE SILTY SAND