


Rev. 3/6/01

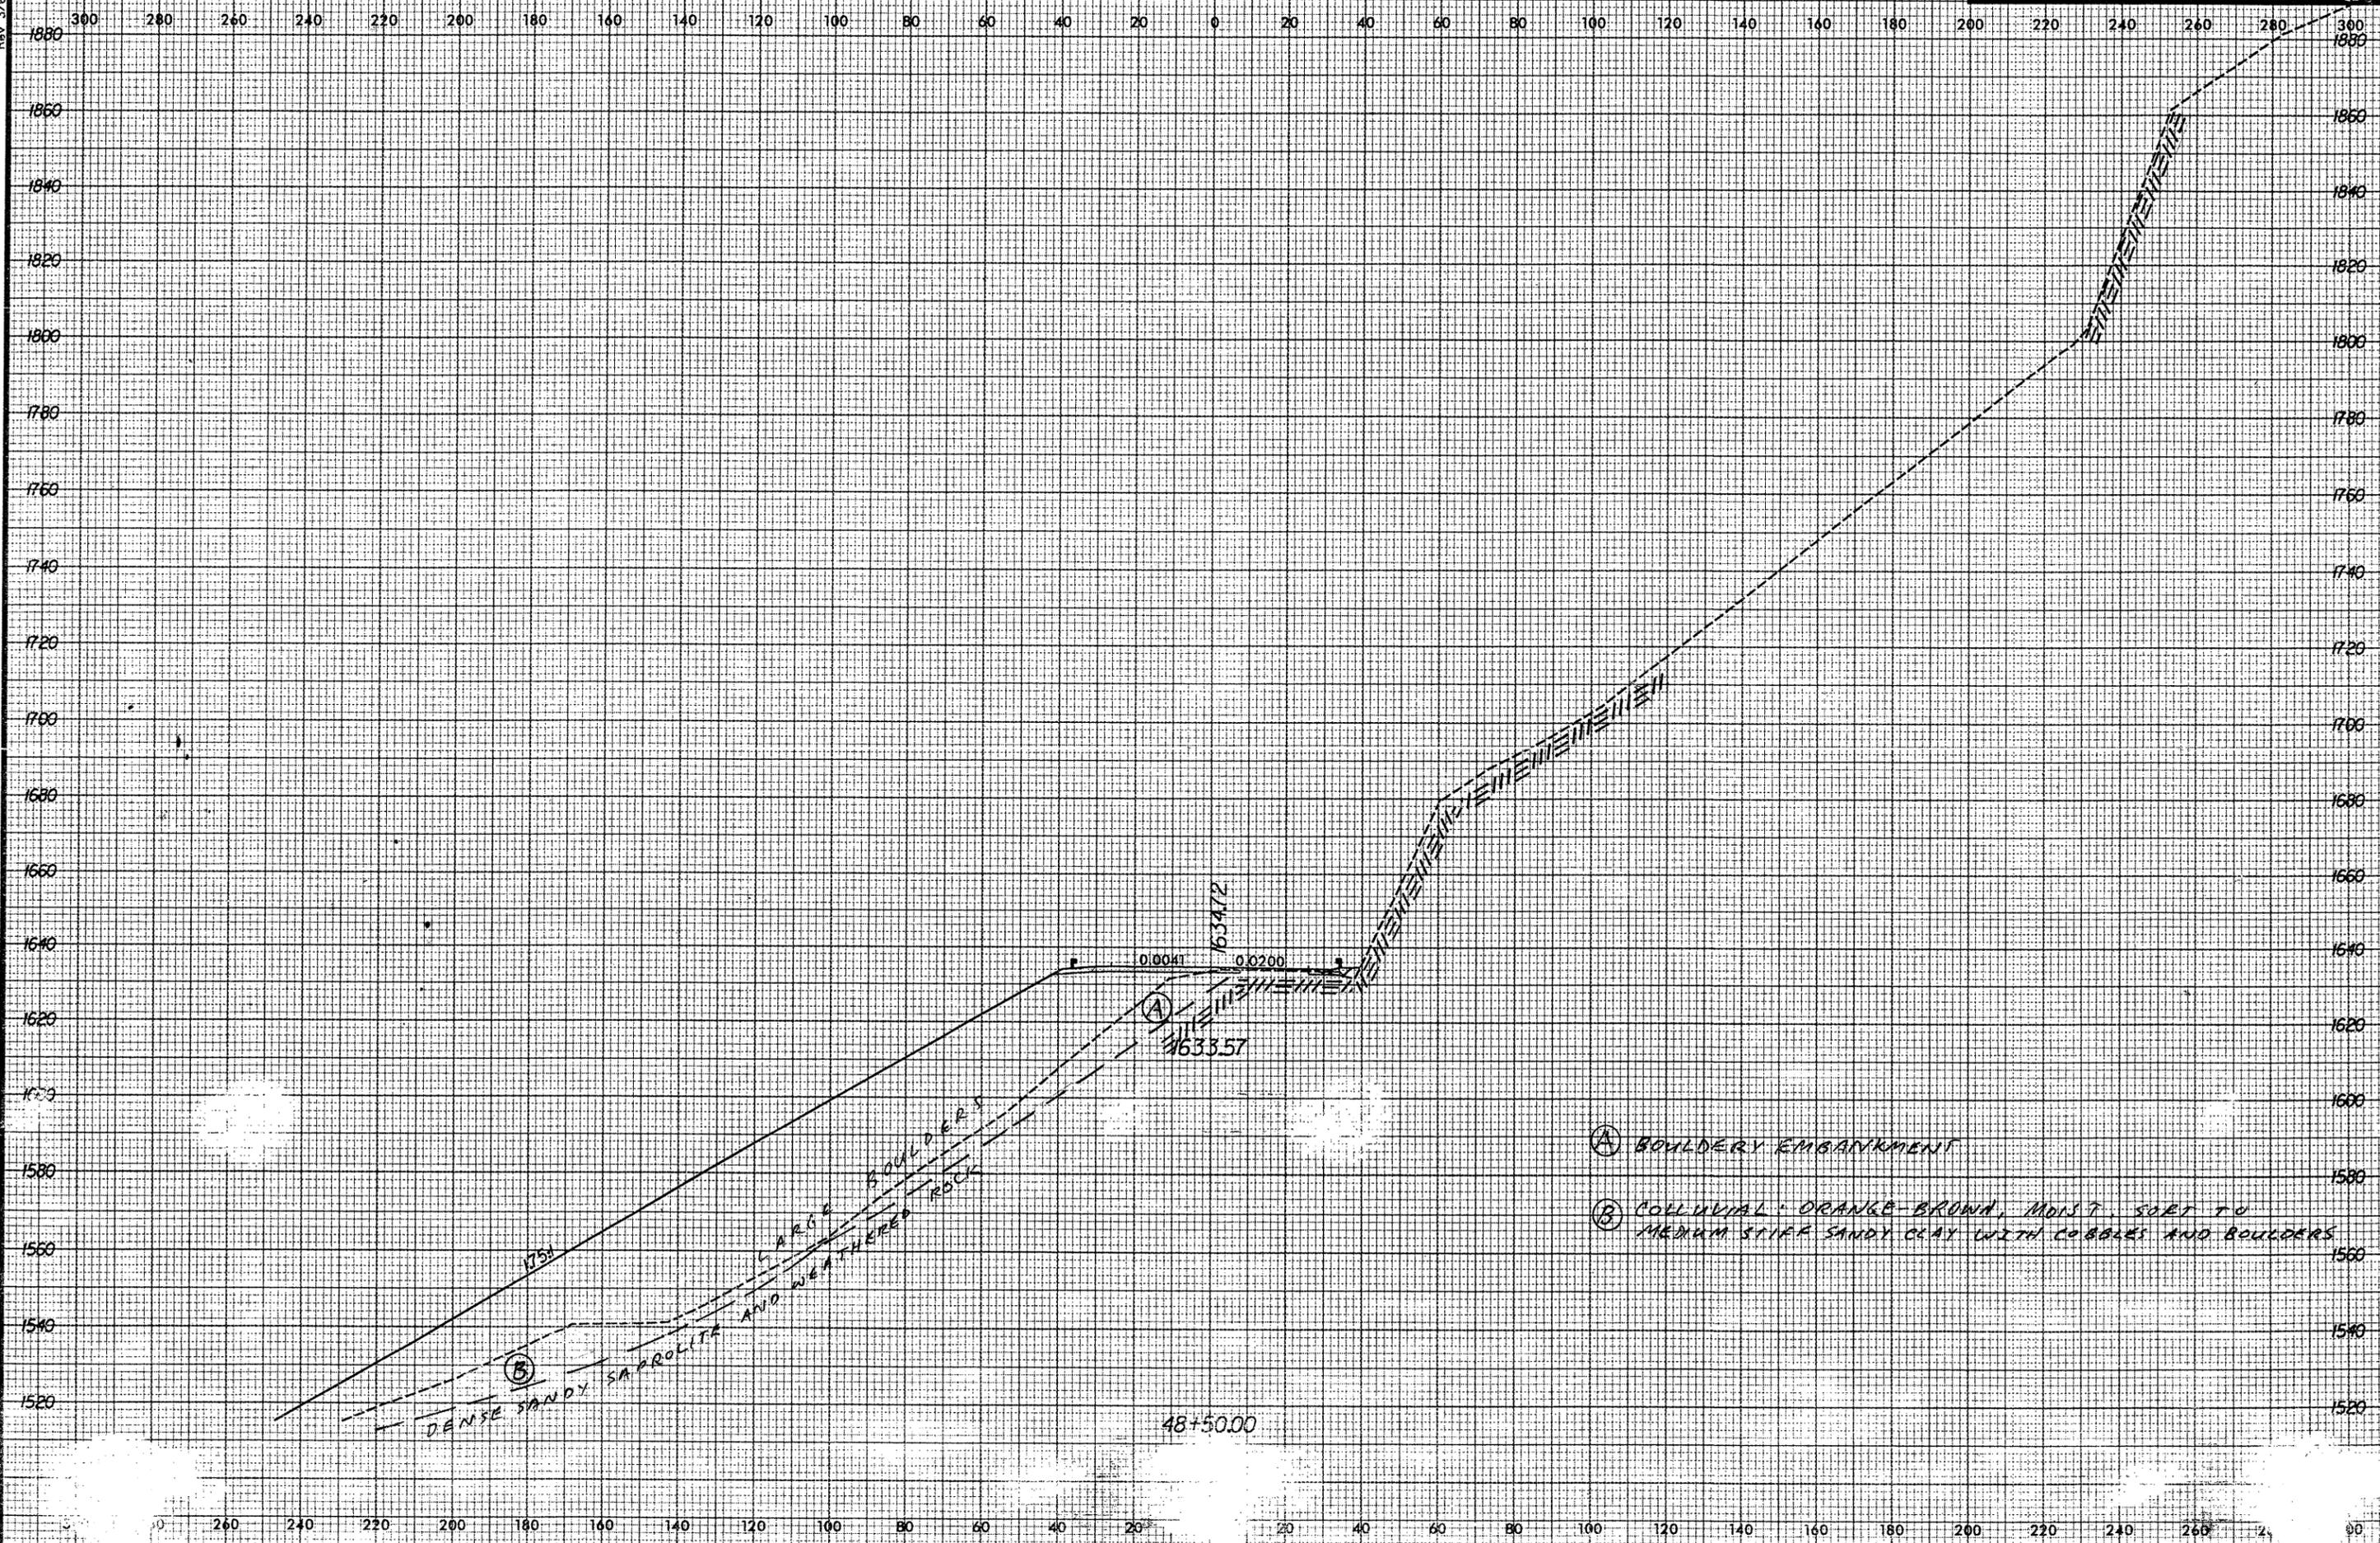

- Ⓐ BOULDERY EMBANKMENT
- Ⓑ COLLUVIAL: ORANGE-BROWN, MOIST, SOFT TO MEDIUM STIFF SANDY CLAY WITH COBBLES AND BOULDERS

01/28/2006 12:45:05 PM R-2237B.dwg