


Rev. 3/6/01

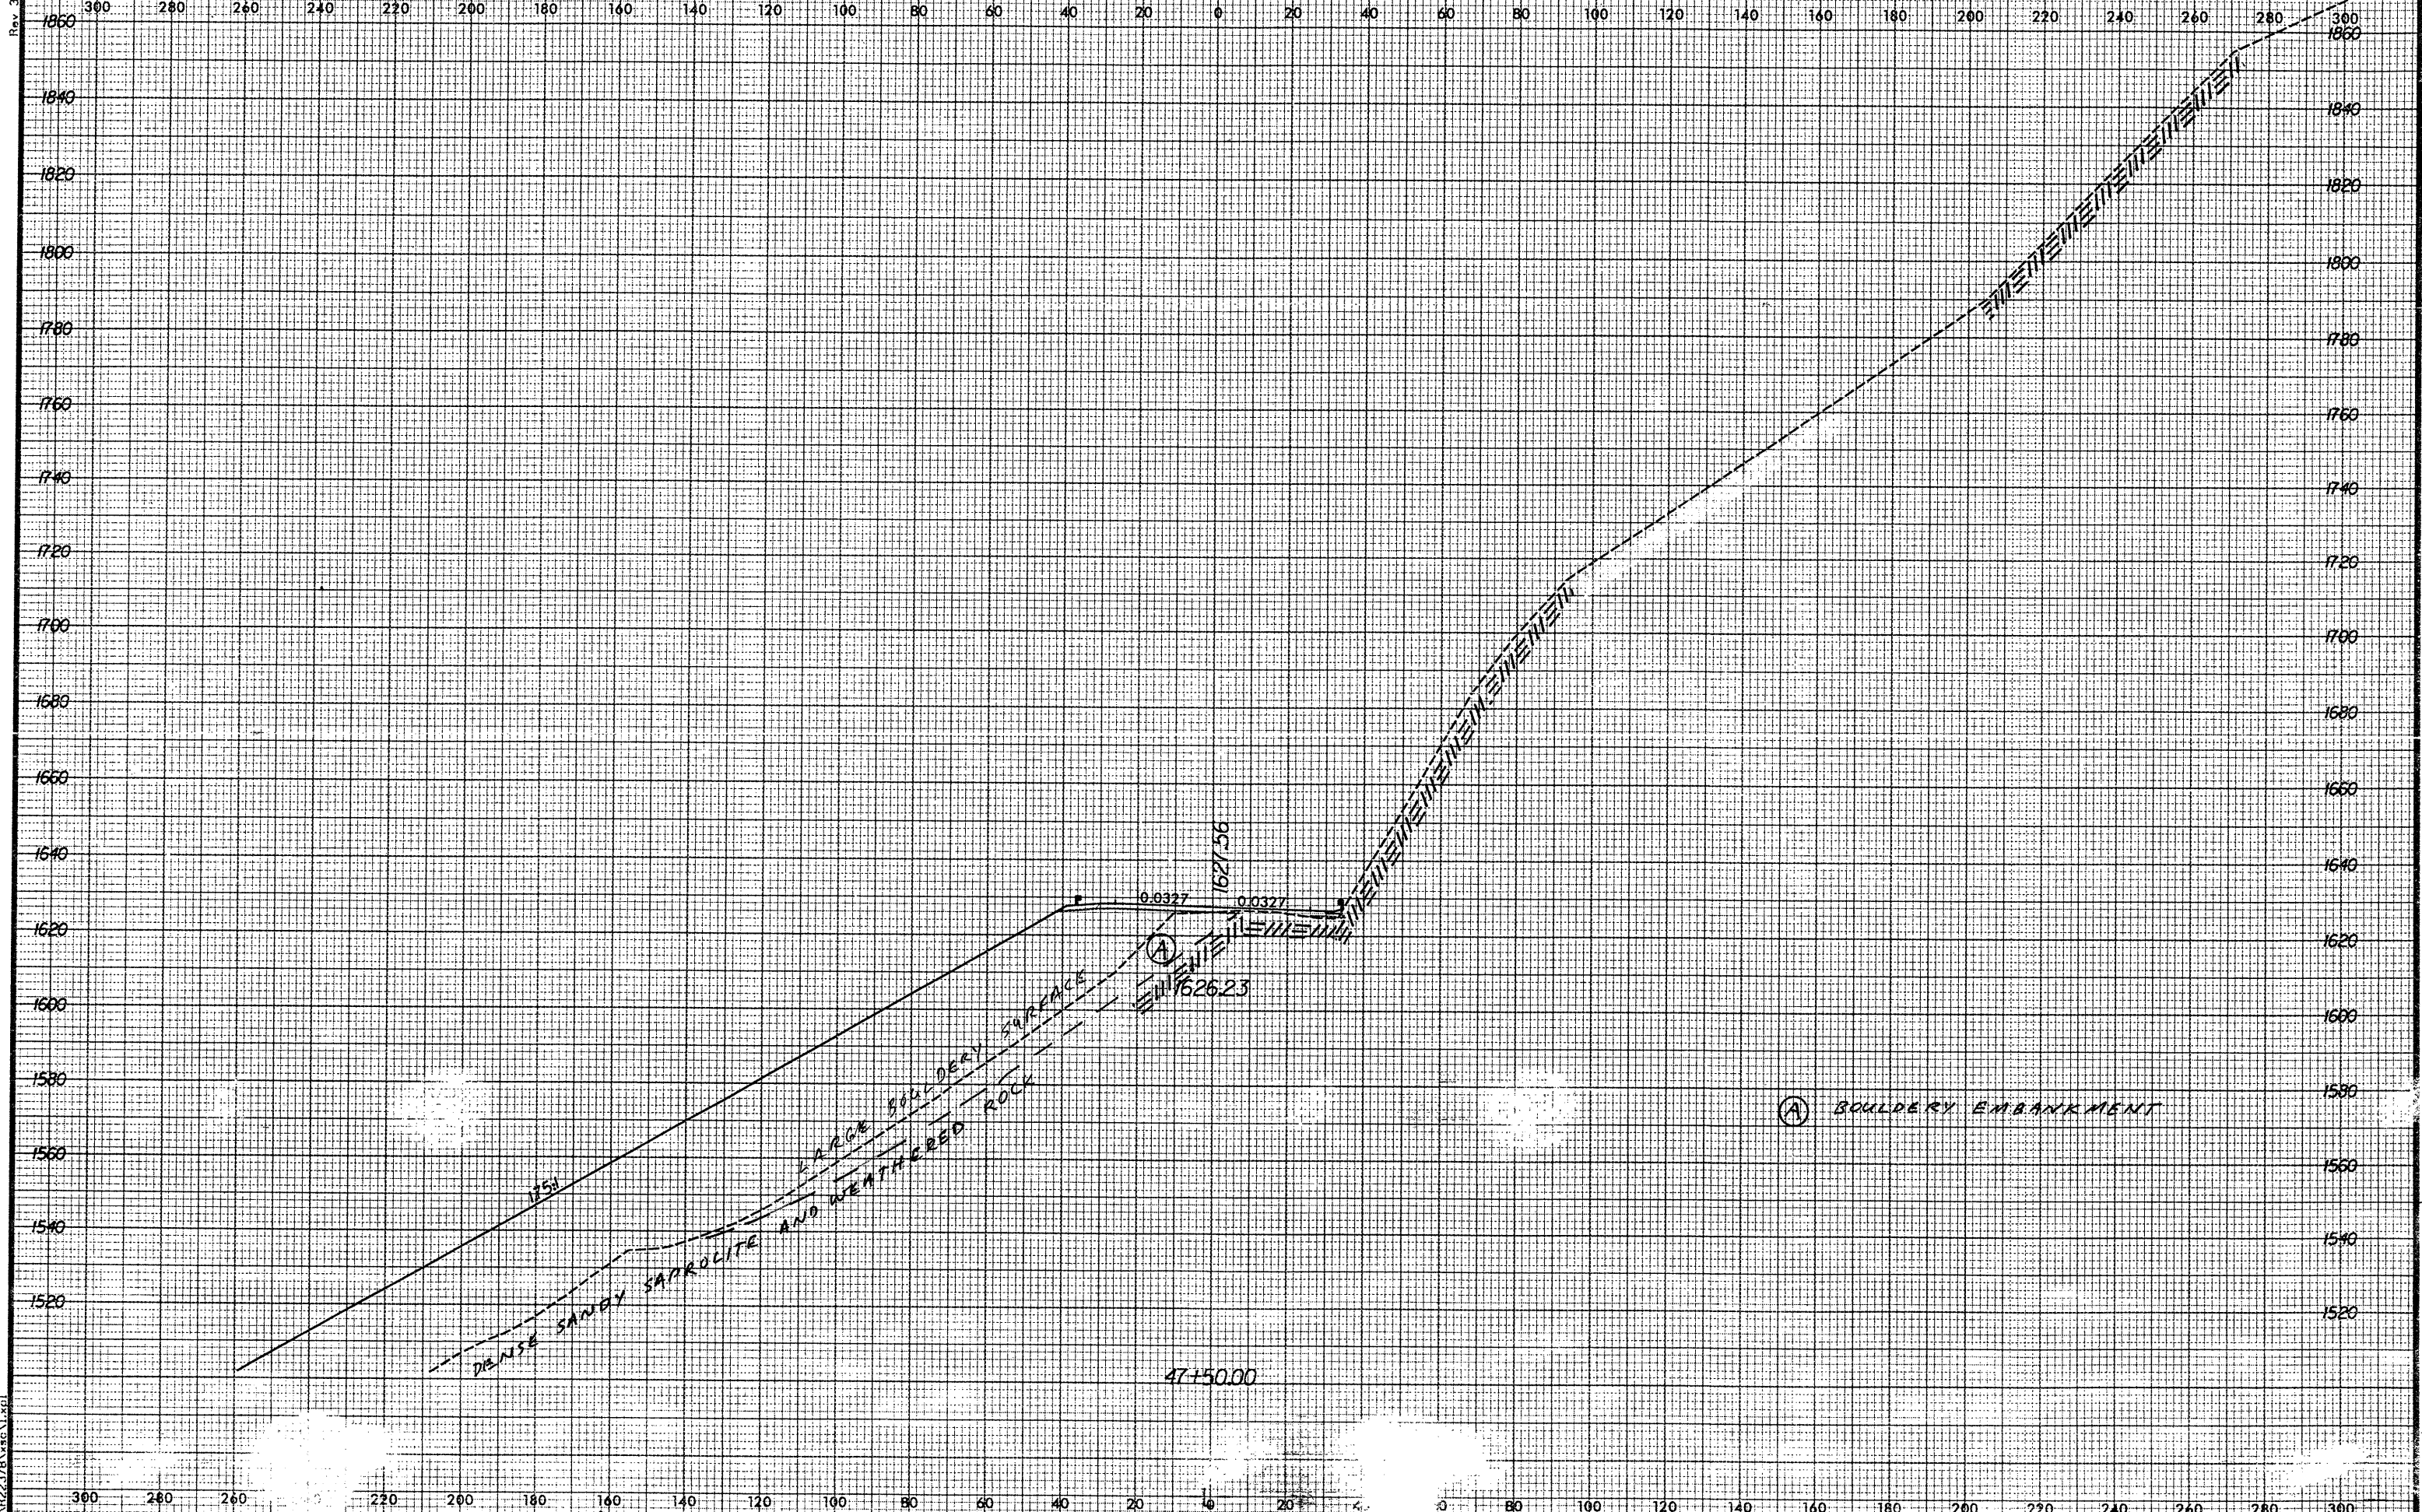

03/28/2002 12:11:52 PM R:\2237B\asc\1.xpl