


Rev 3/6/01

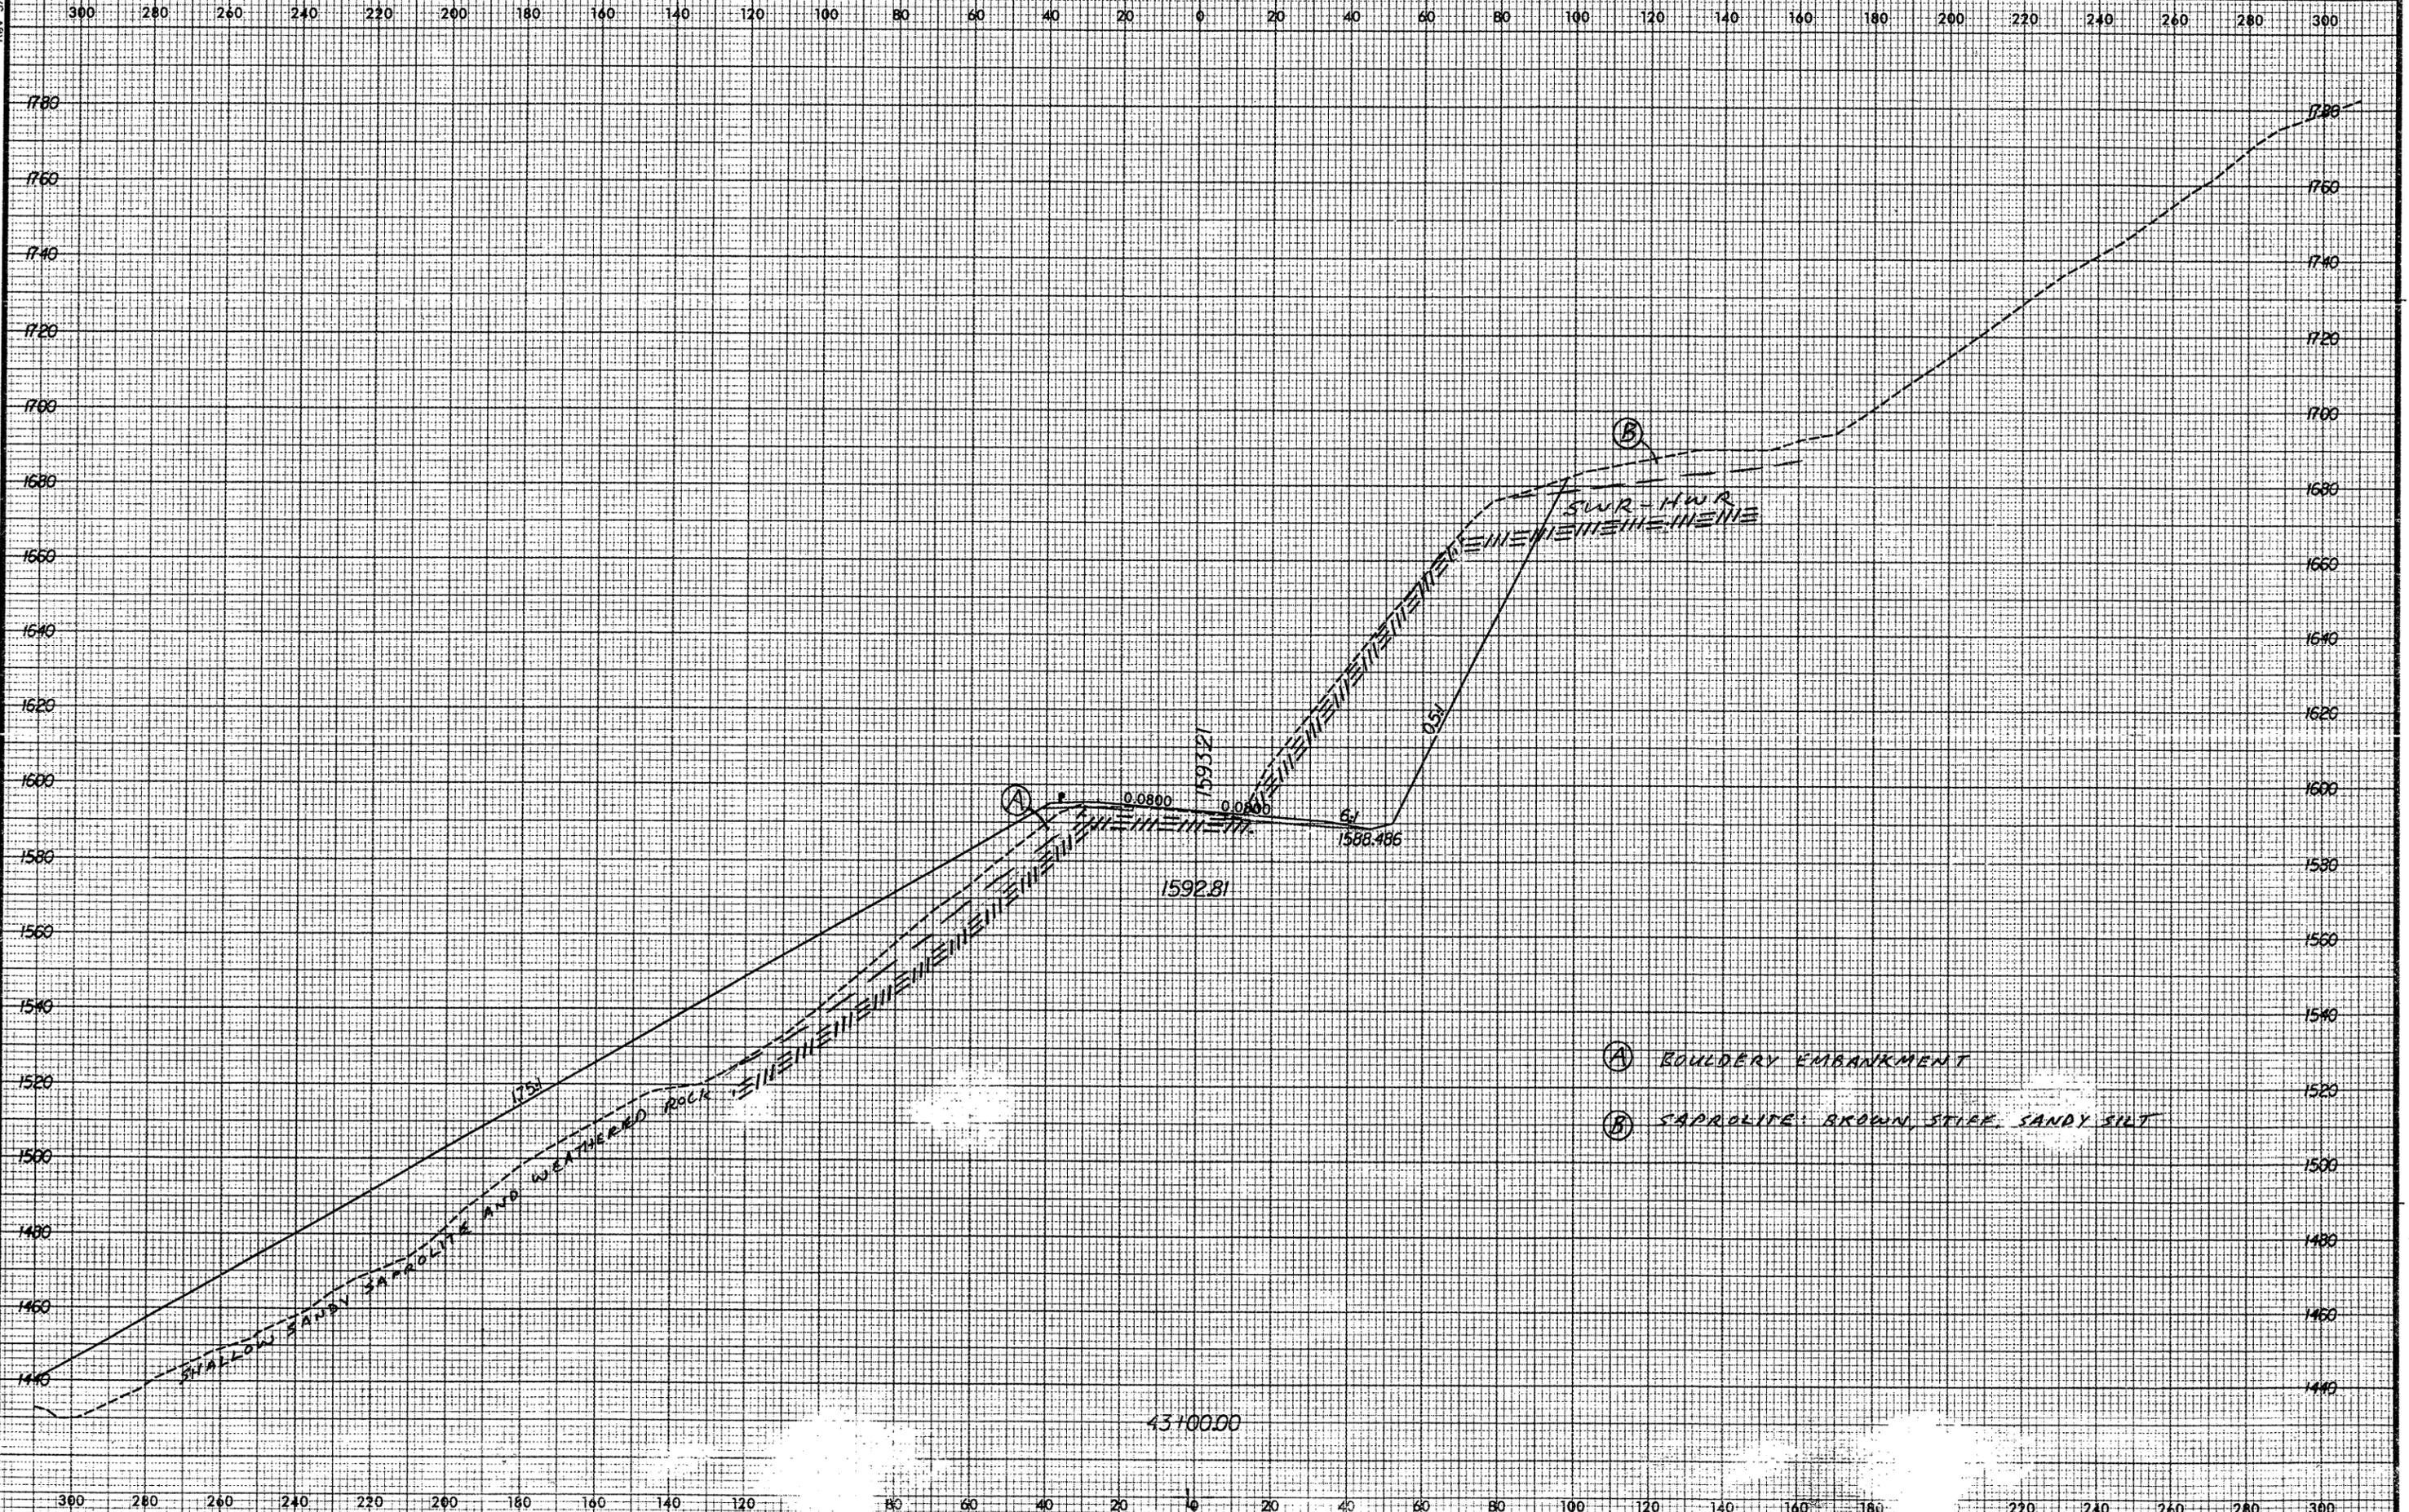

03/28/2002  
R-2237B.dwg  
112