


Rev 3/16/01

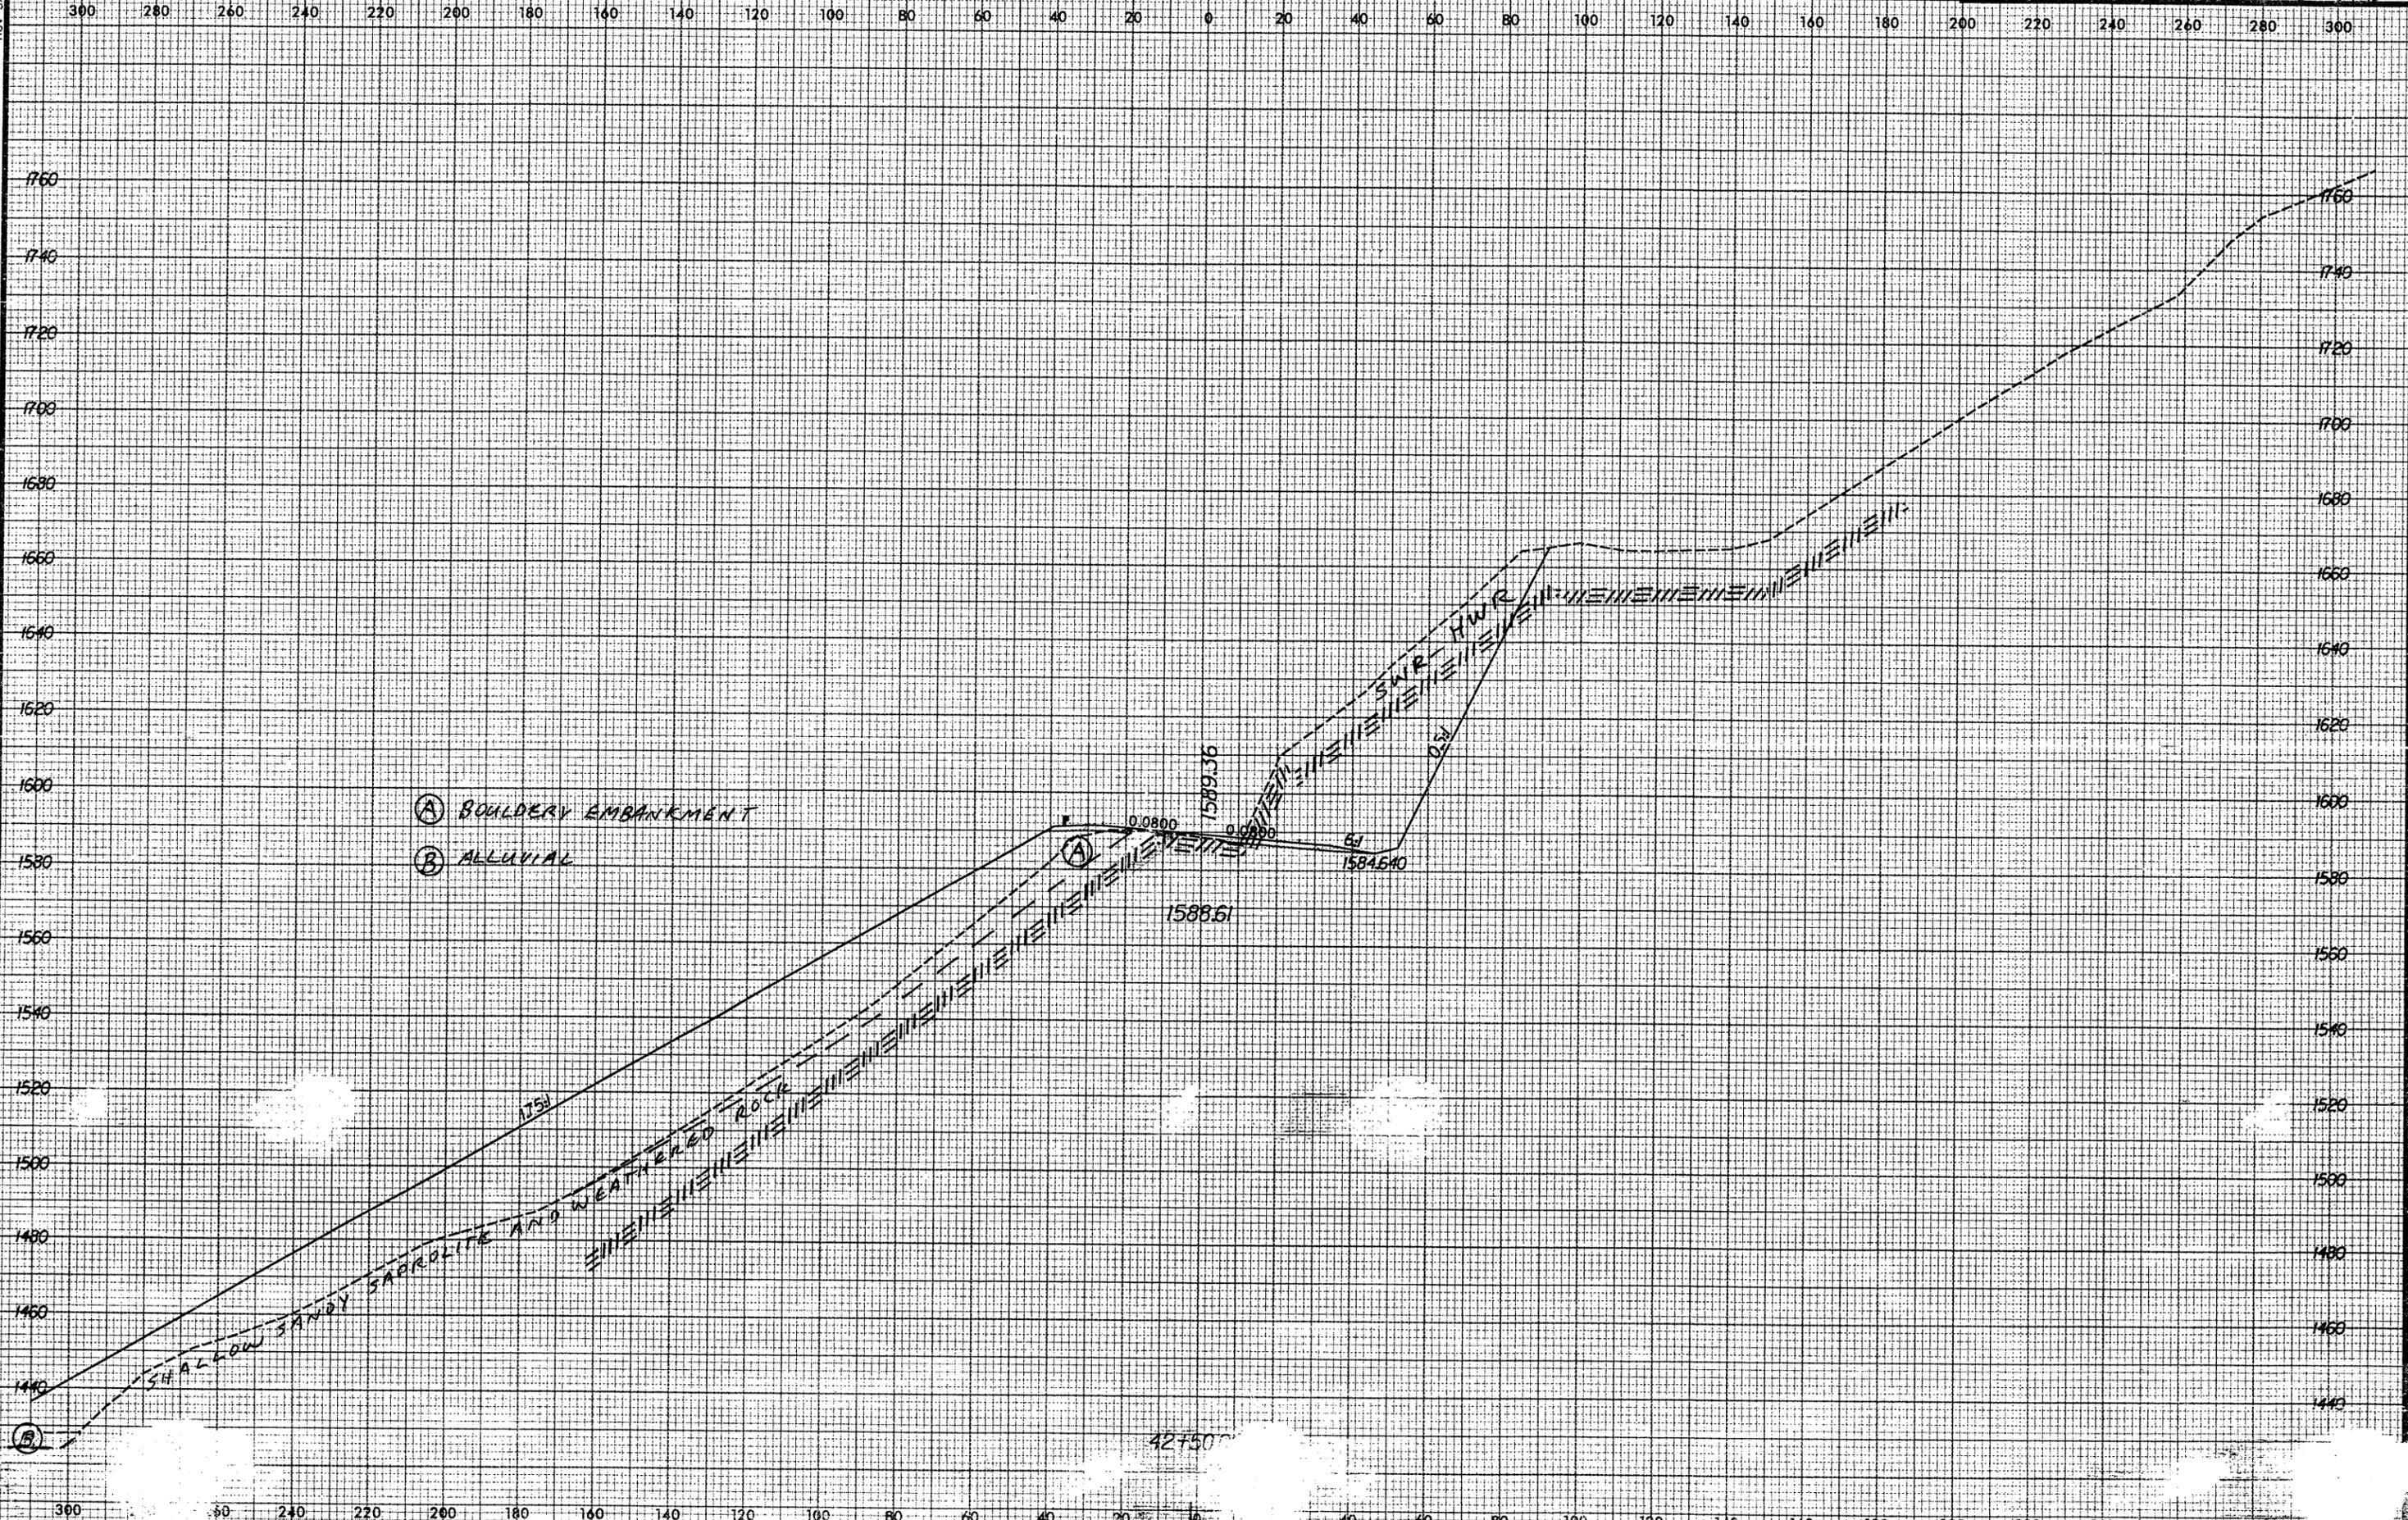

03/28/2003
12:40:30 PM
R-2237B.dwg

42750