


Rev. 3/6/01

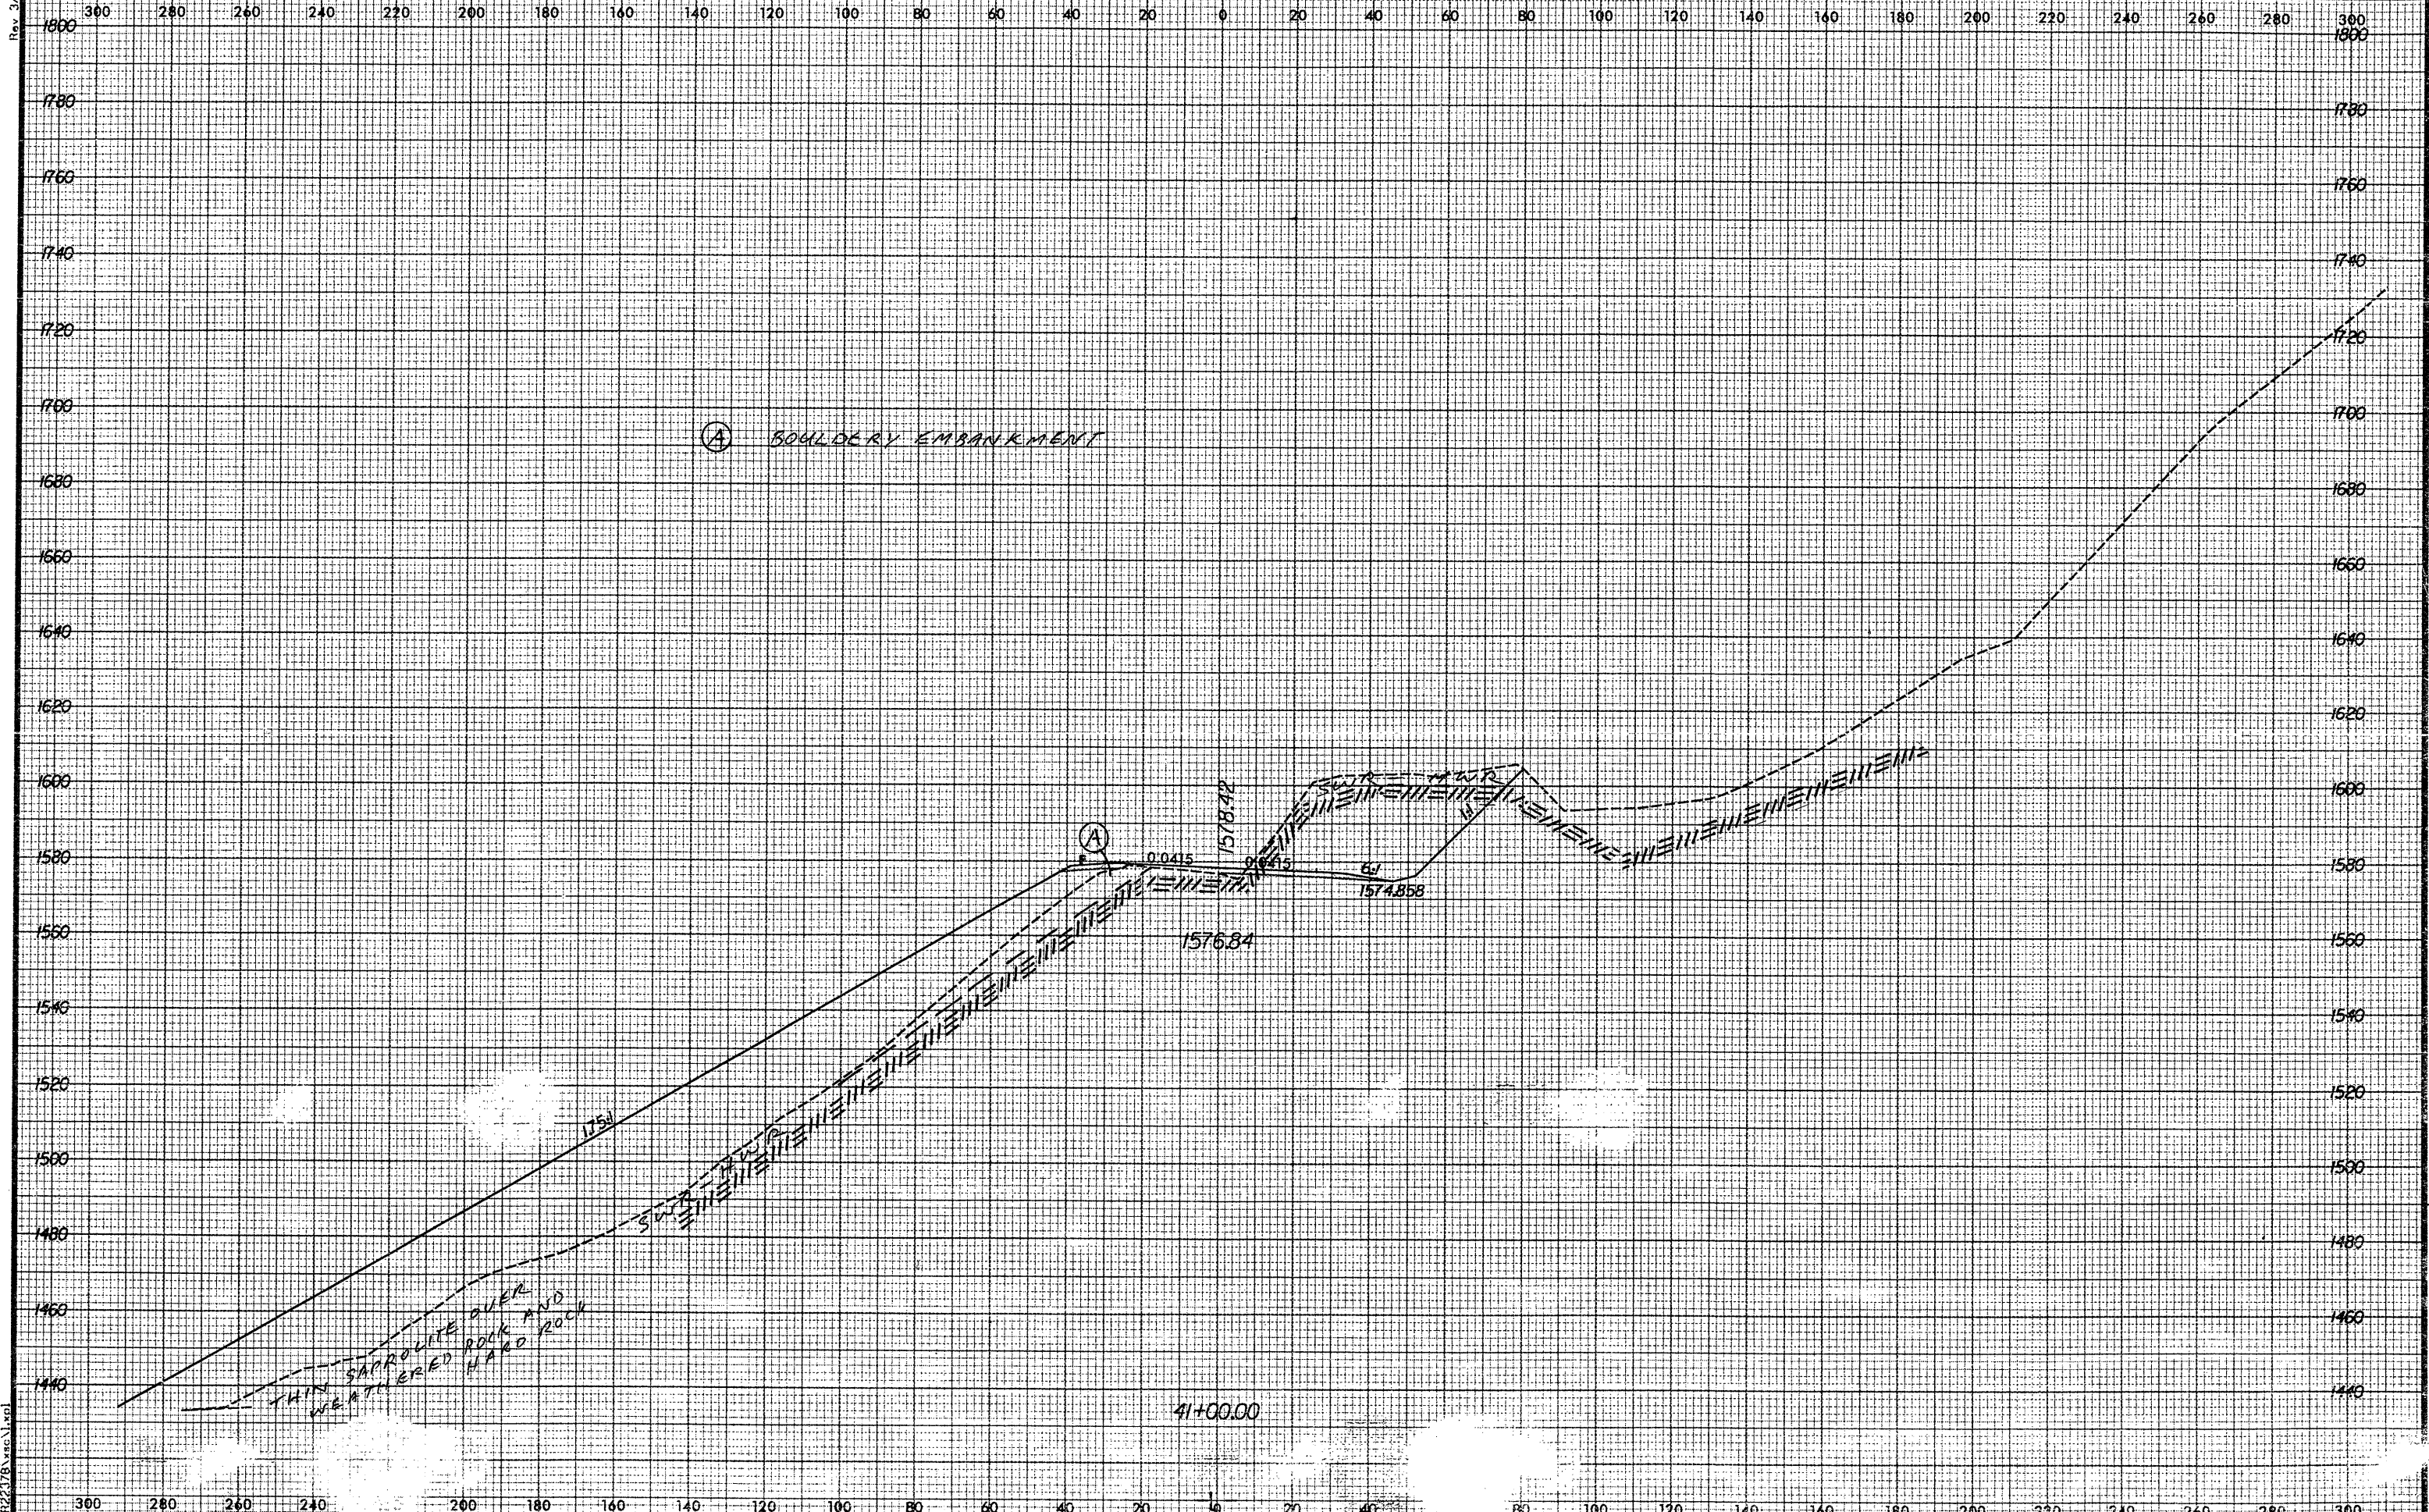

13/08/2008 2:44:23 PM R:\2237B\asc\1.spl