


Rev. 3/6/01

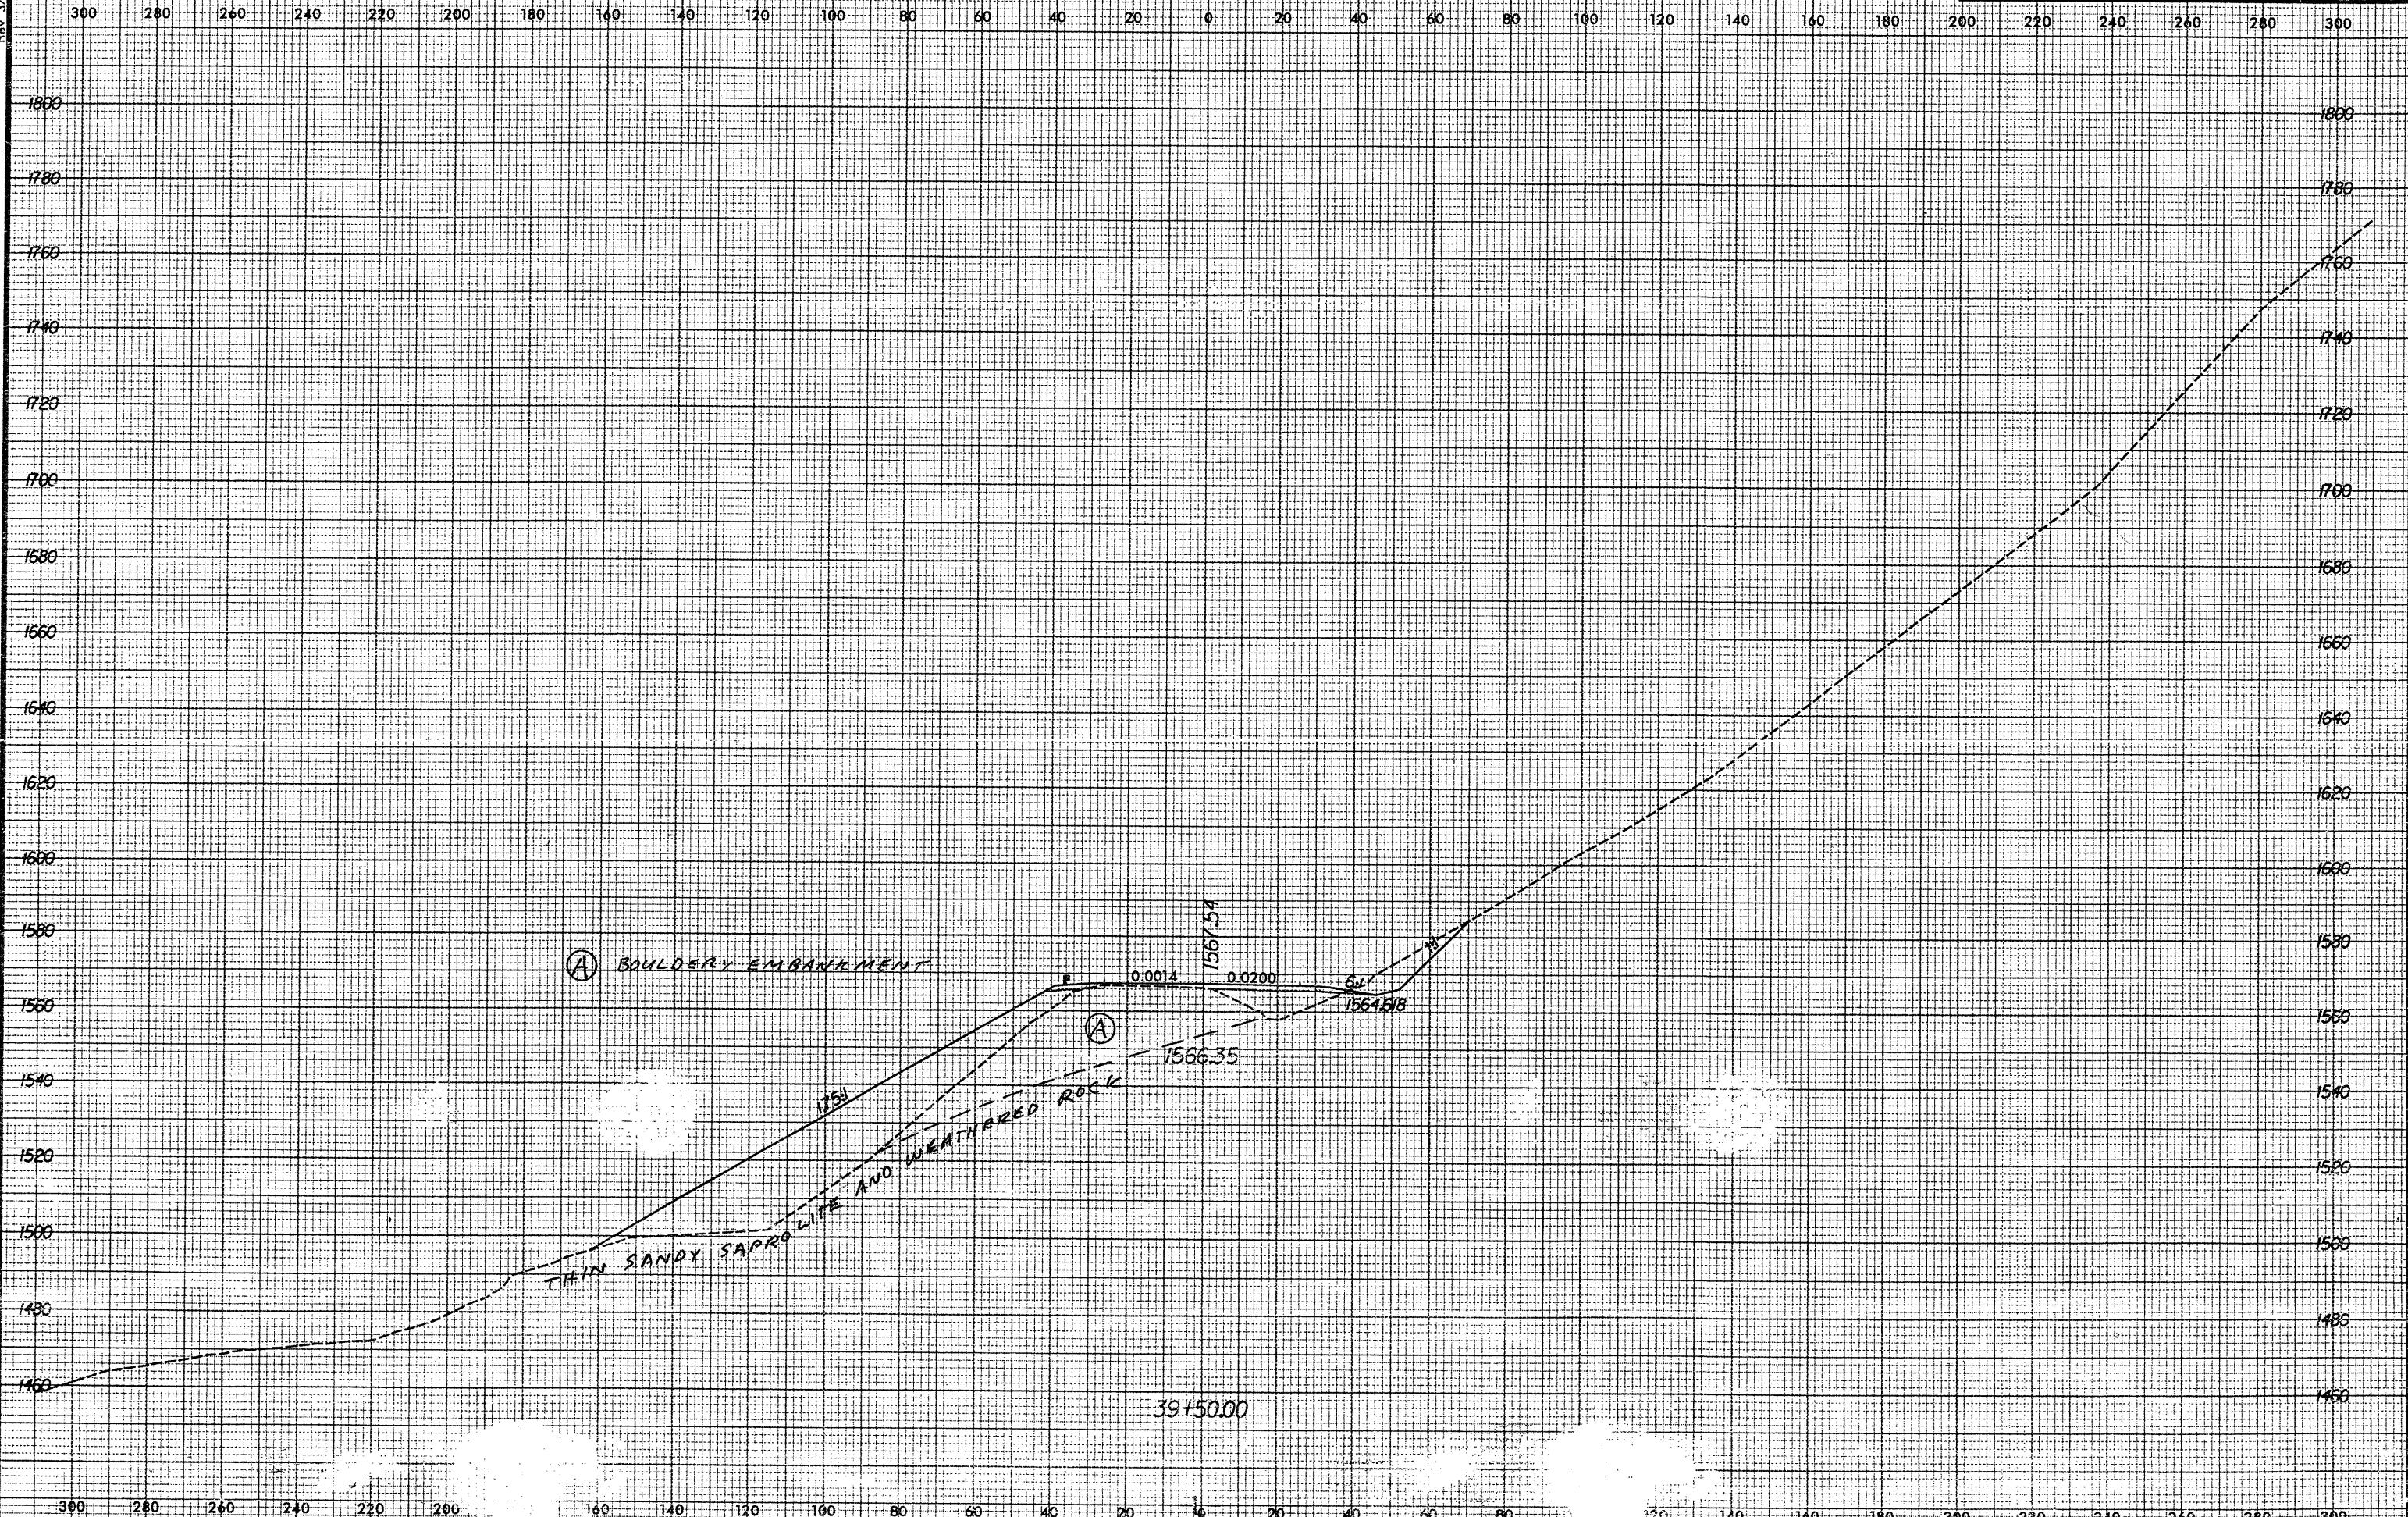

03/28/2002
16:58:18
[unclear]