


Rev 3/6/01

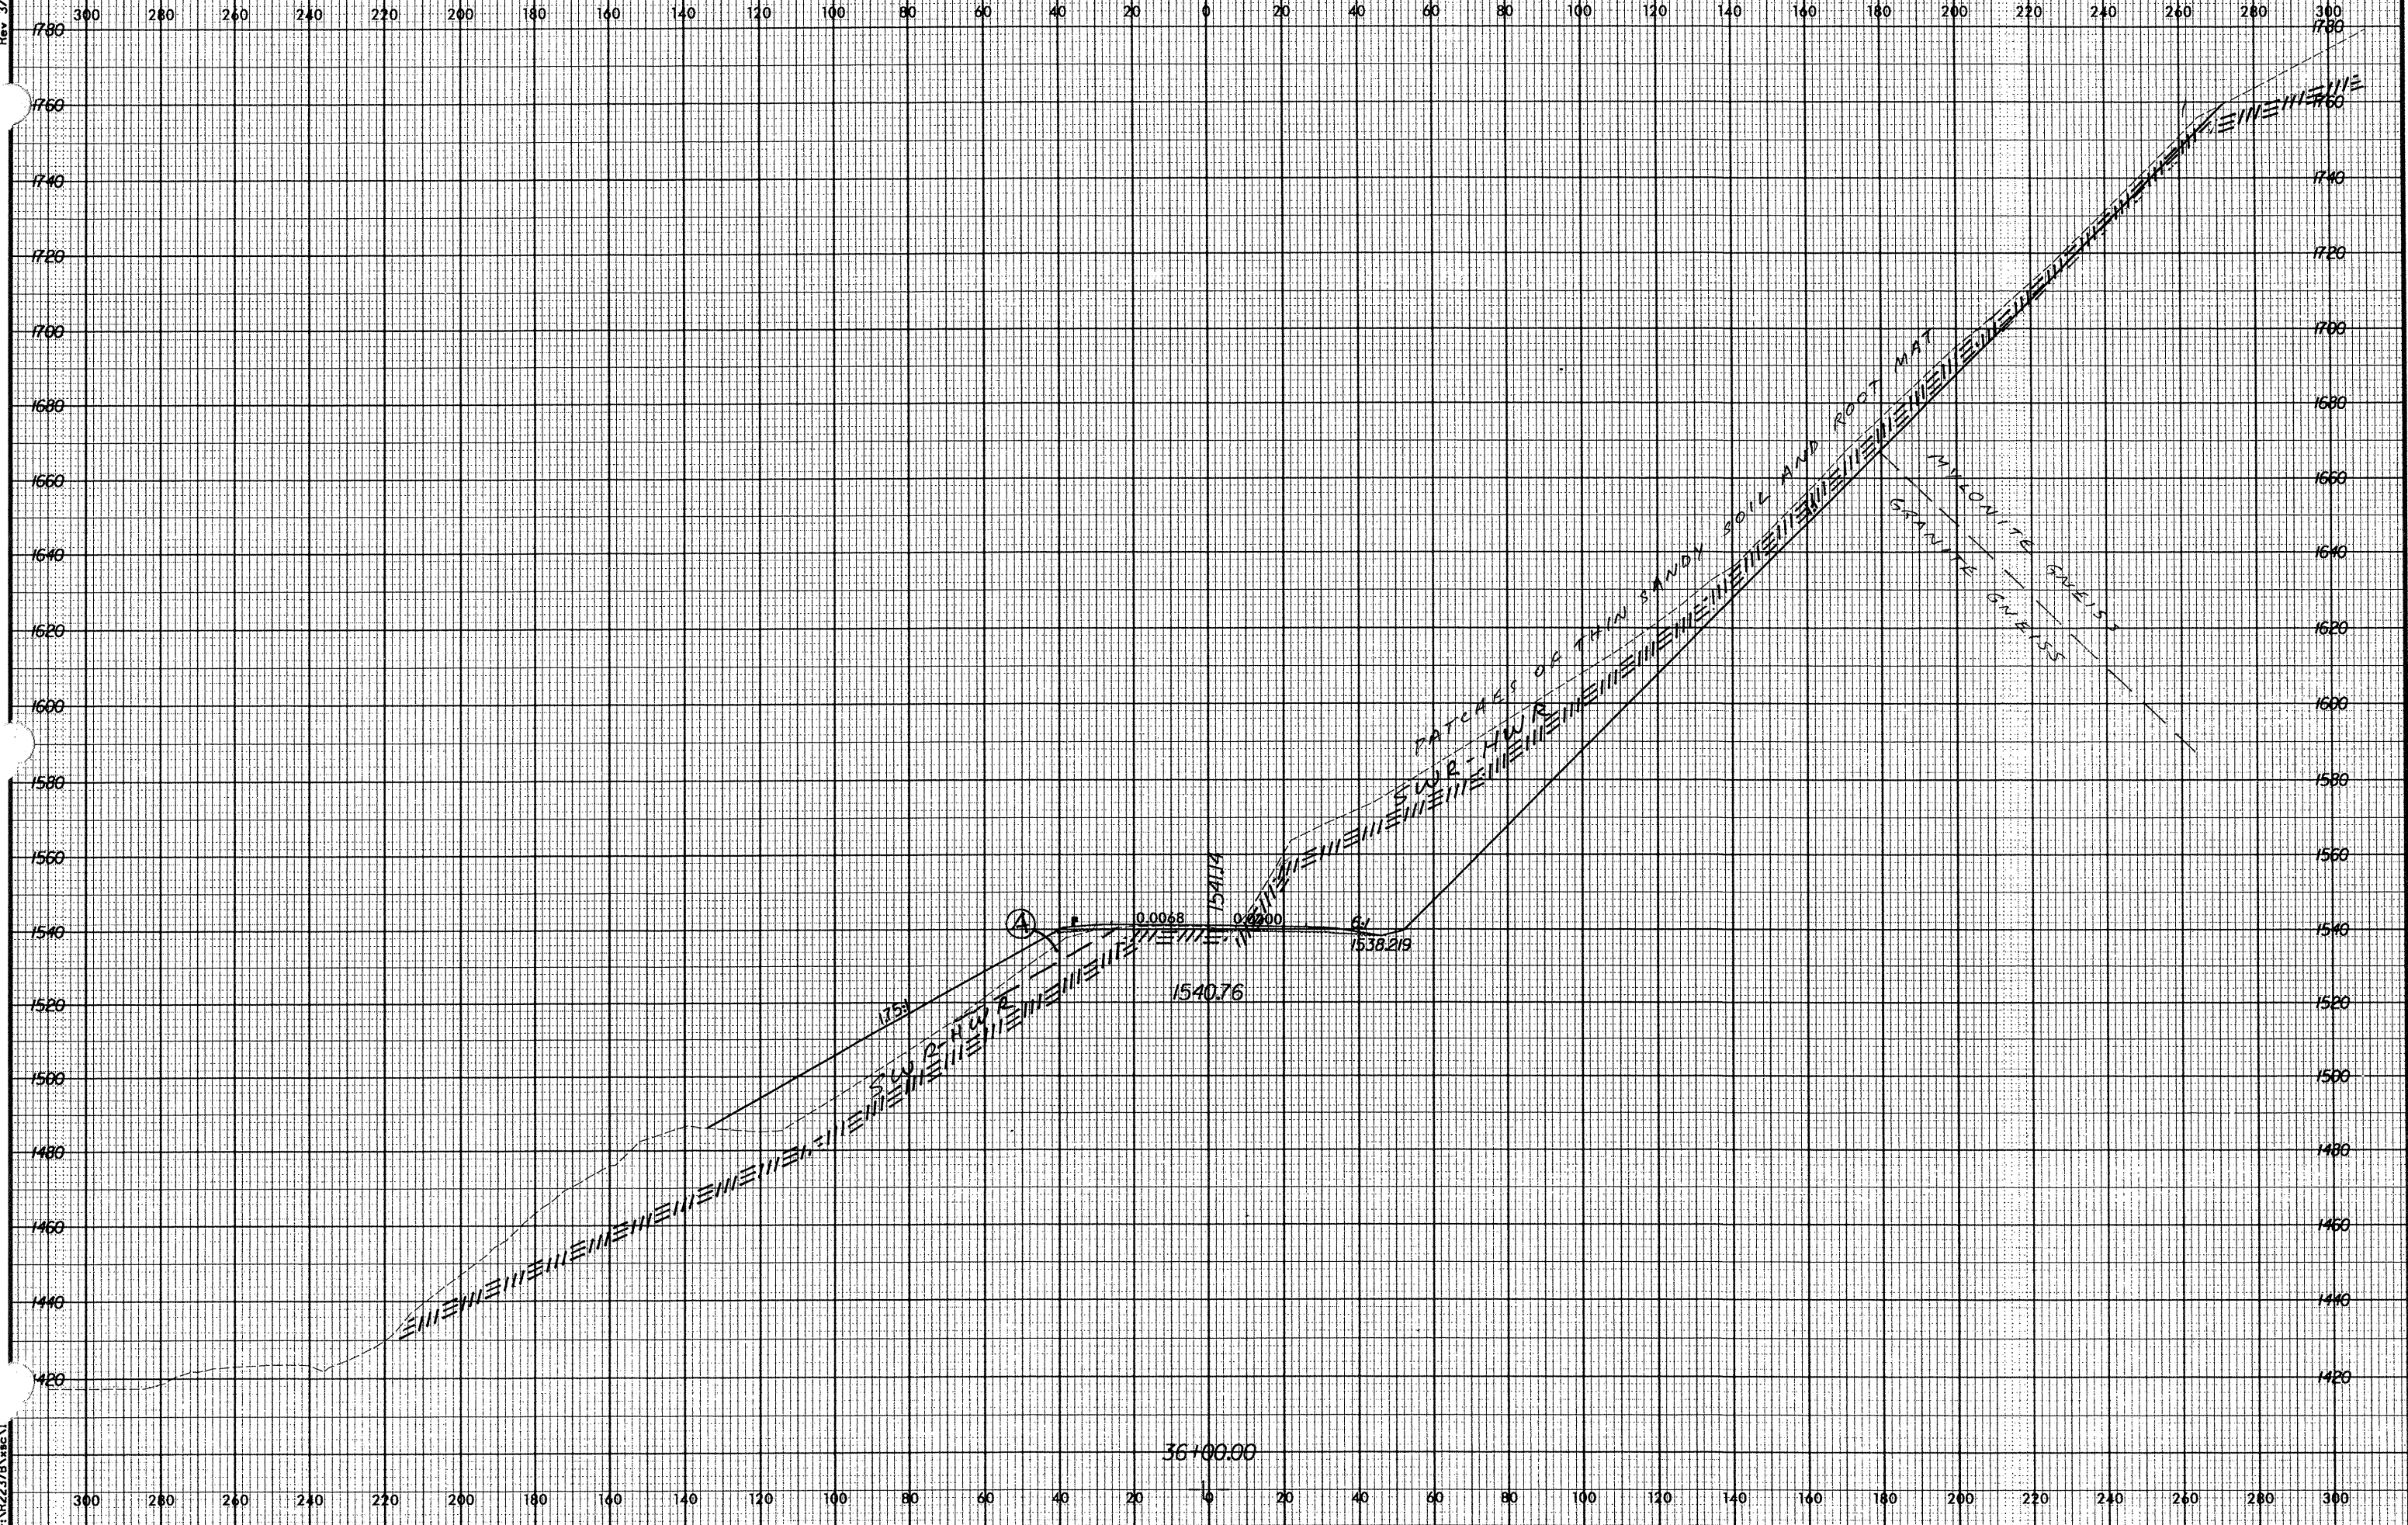

01/08/2002  
2:16:23 PM  
2237B.dwg

36100.00

PATCHES OF THIN SANDY SOIL AND ROOT MAT  
 SURF-HWR  
 GRANITE GNEISS  
 MIKONITE GNEISS

(A)

0.0068

0.0200

61

1538.219

1540.76

1753