


Rev 3/6/01

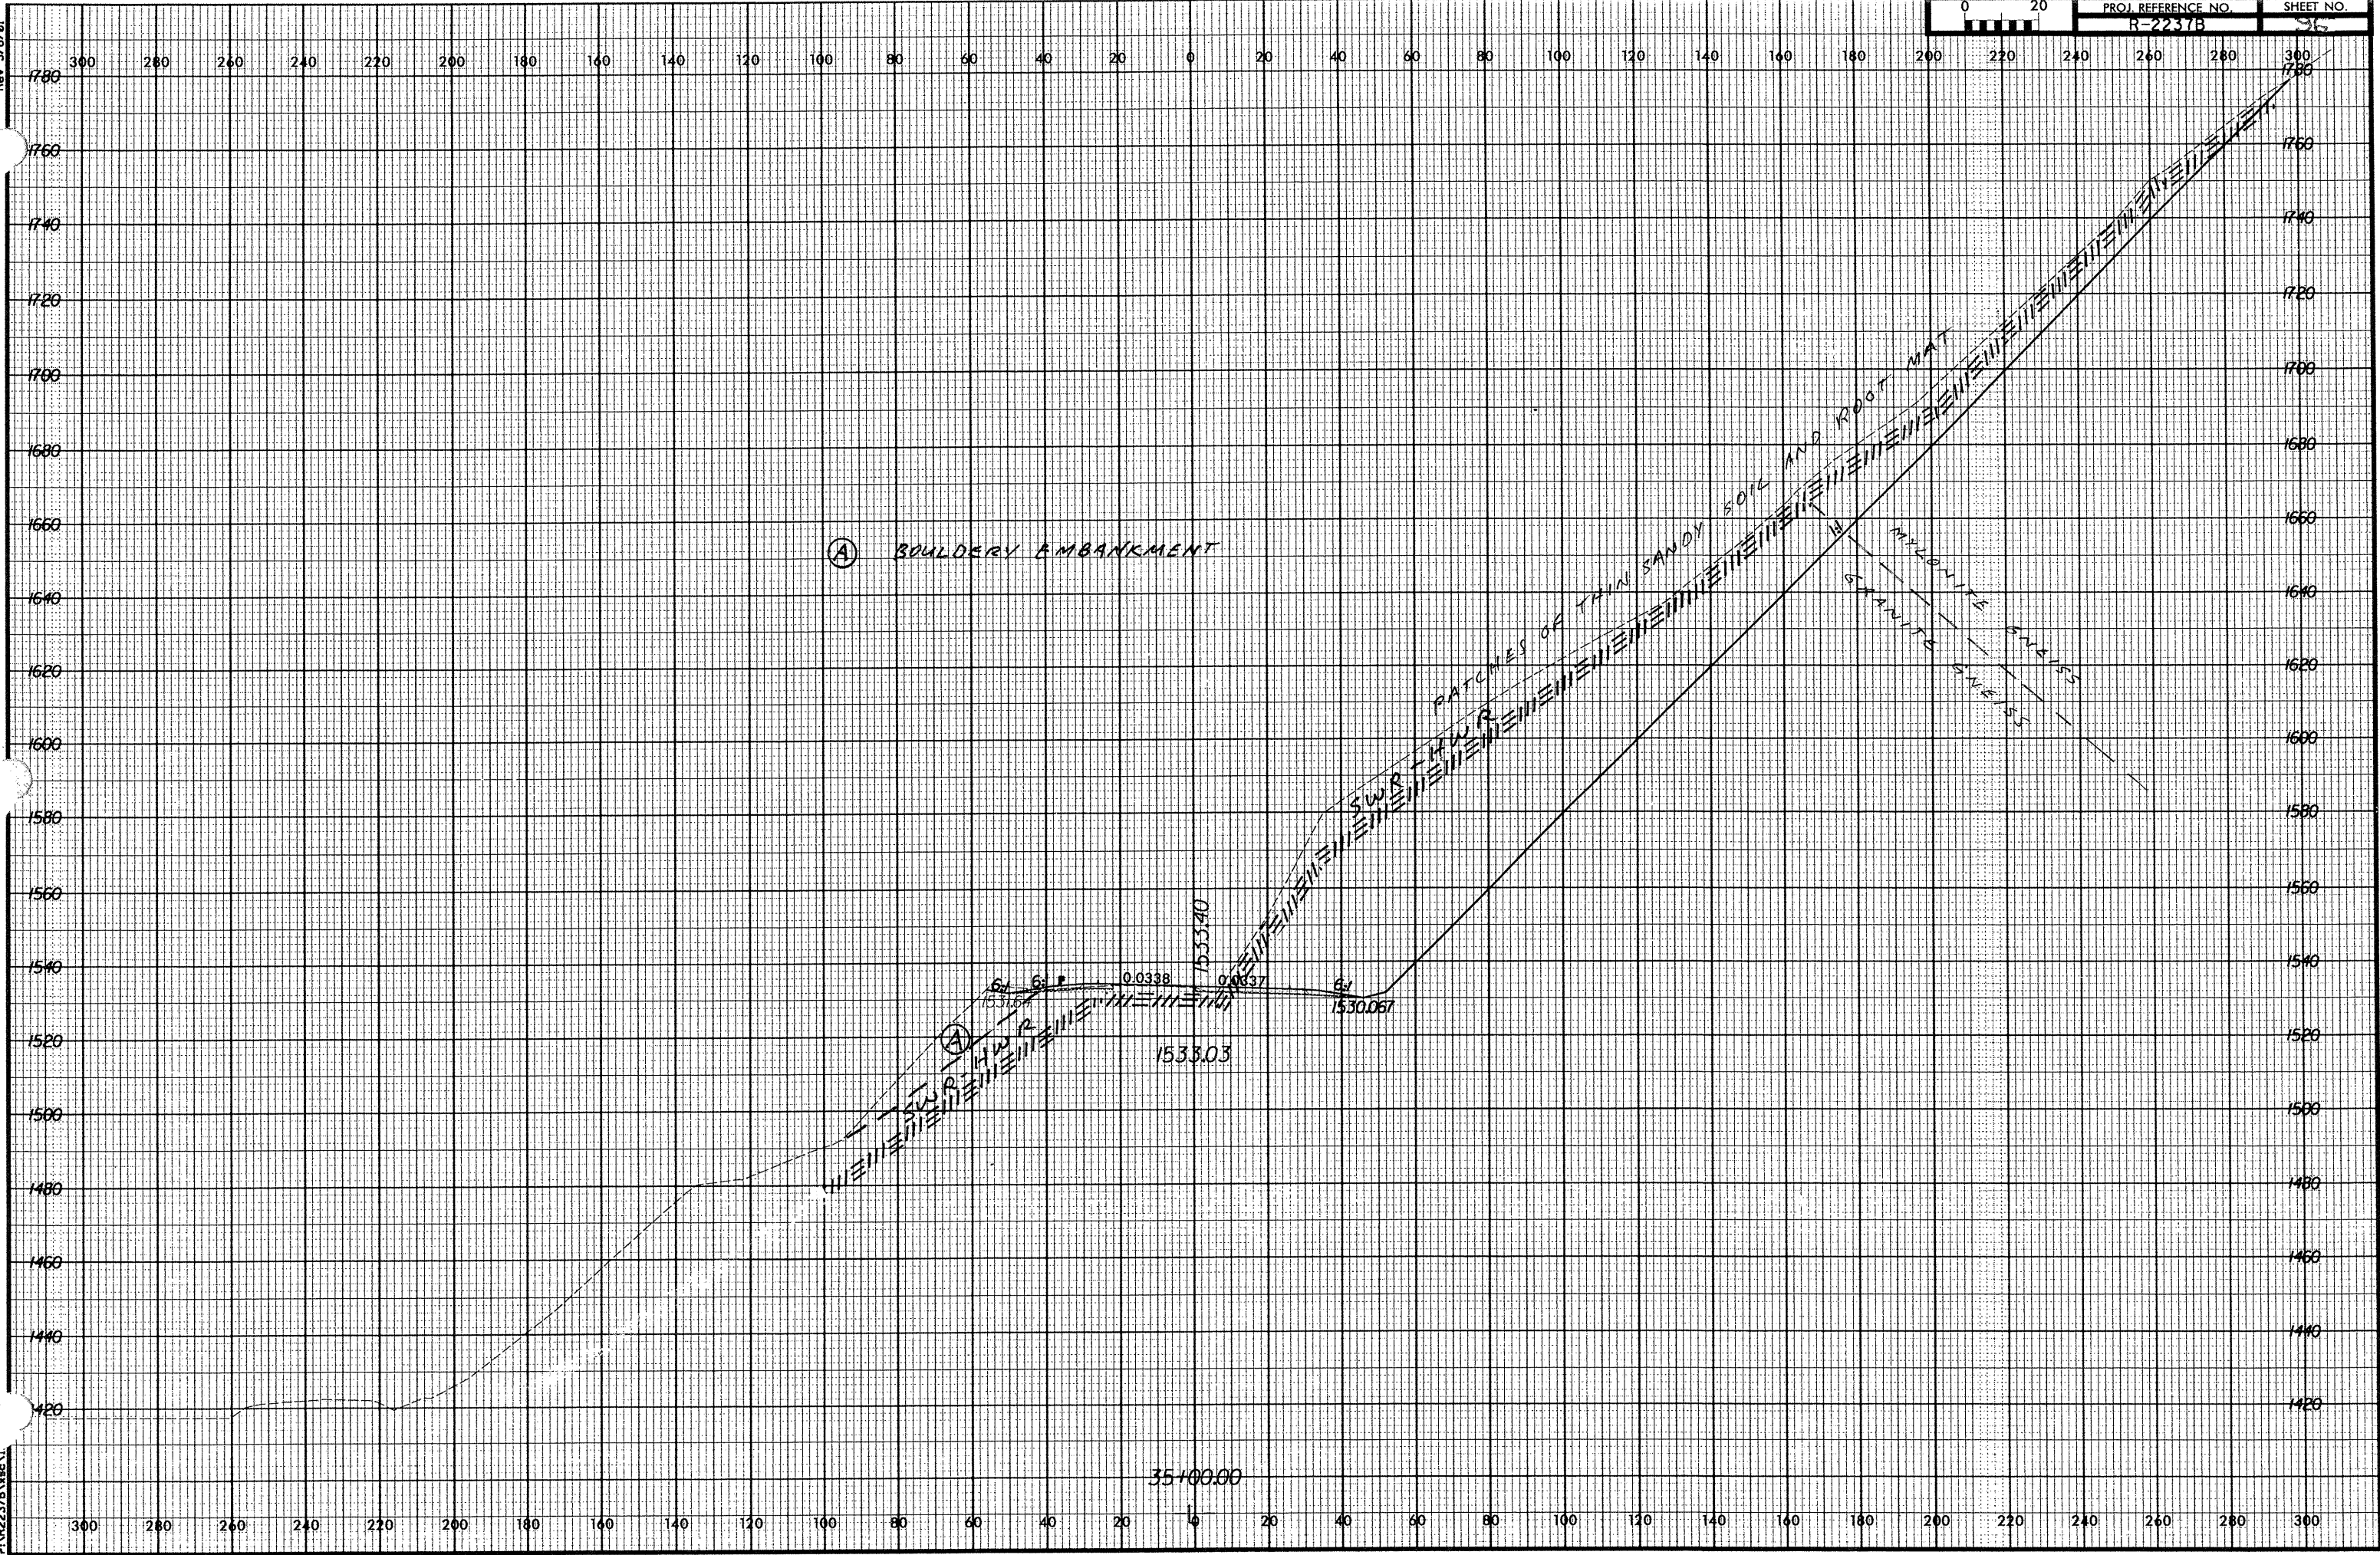

01/08/2002
12:15:23 PM
R-2237B.dwg