


Rev 3/16/01

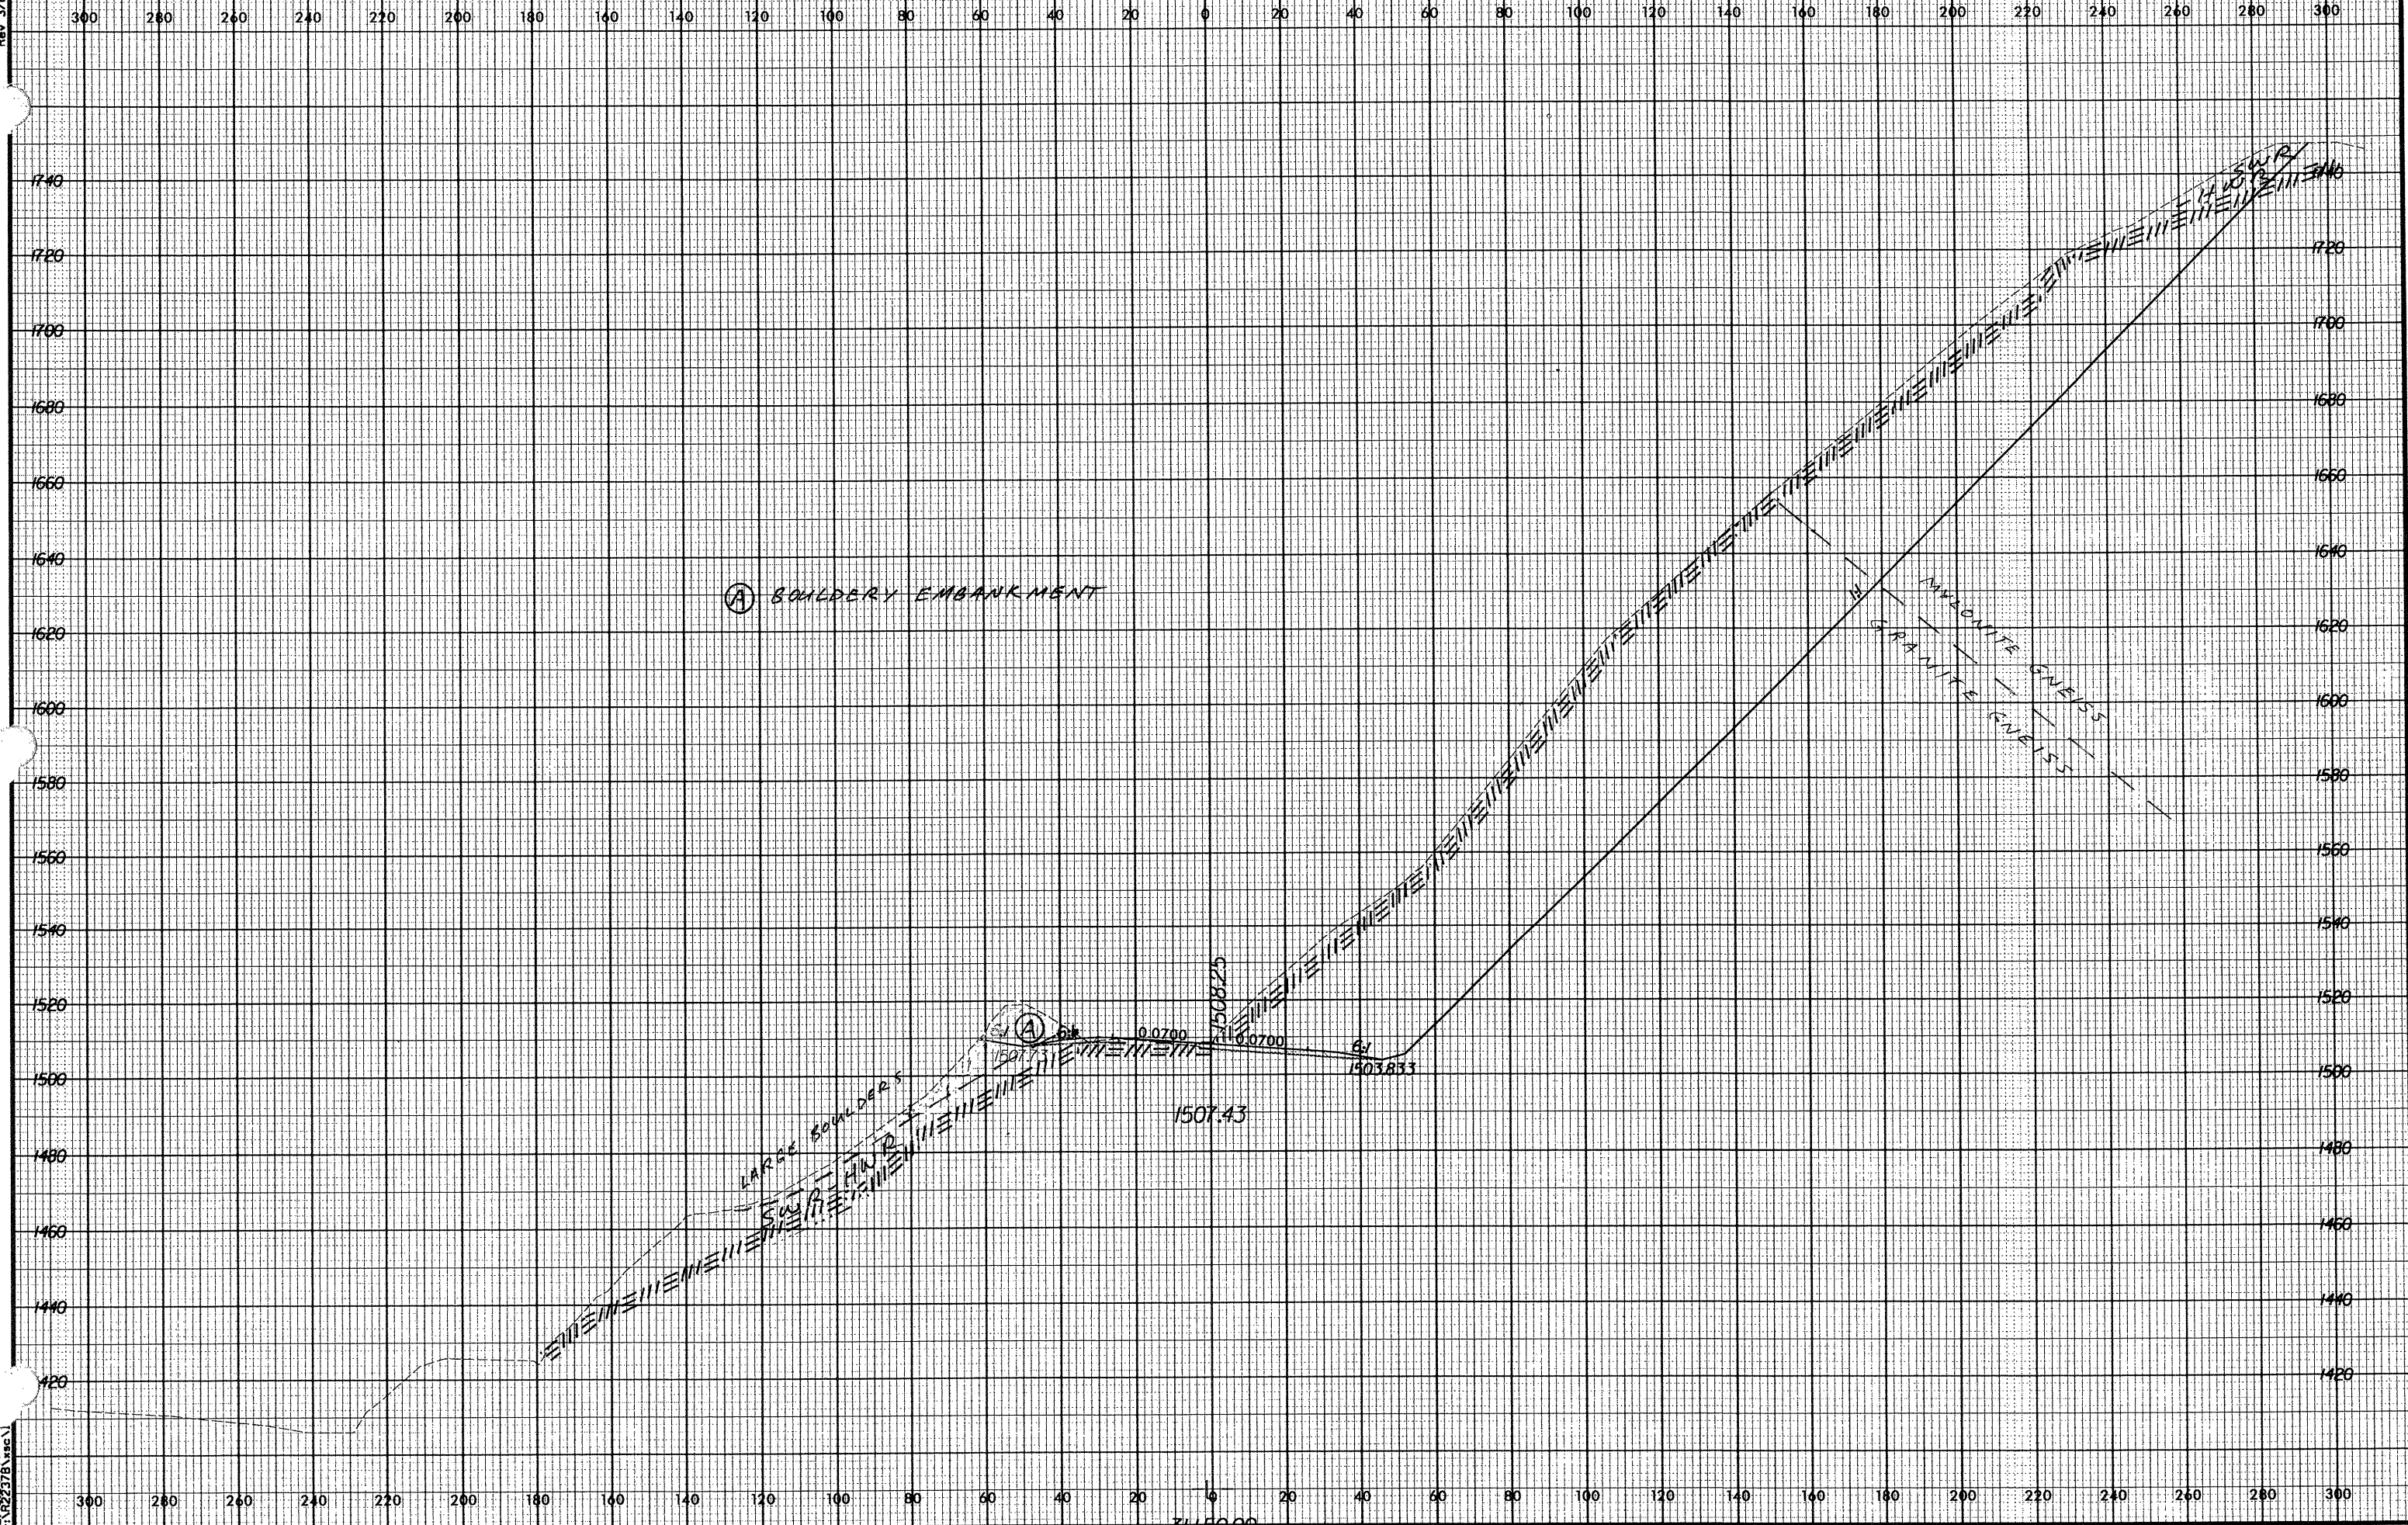

(A) BOULDERY EMBANKMENT

LARGE BOULDERS
SAND FILL

MYLONITE GNEISS
GRANITE GNEISS

(A)

1507.43

0.0700

1508.25

1507.00

8.1

1503.833

1507.43

01/08/2002 12:15:29 PM P:\R2237B\res\1

2445000