


Rev 3/6/01

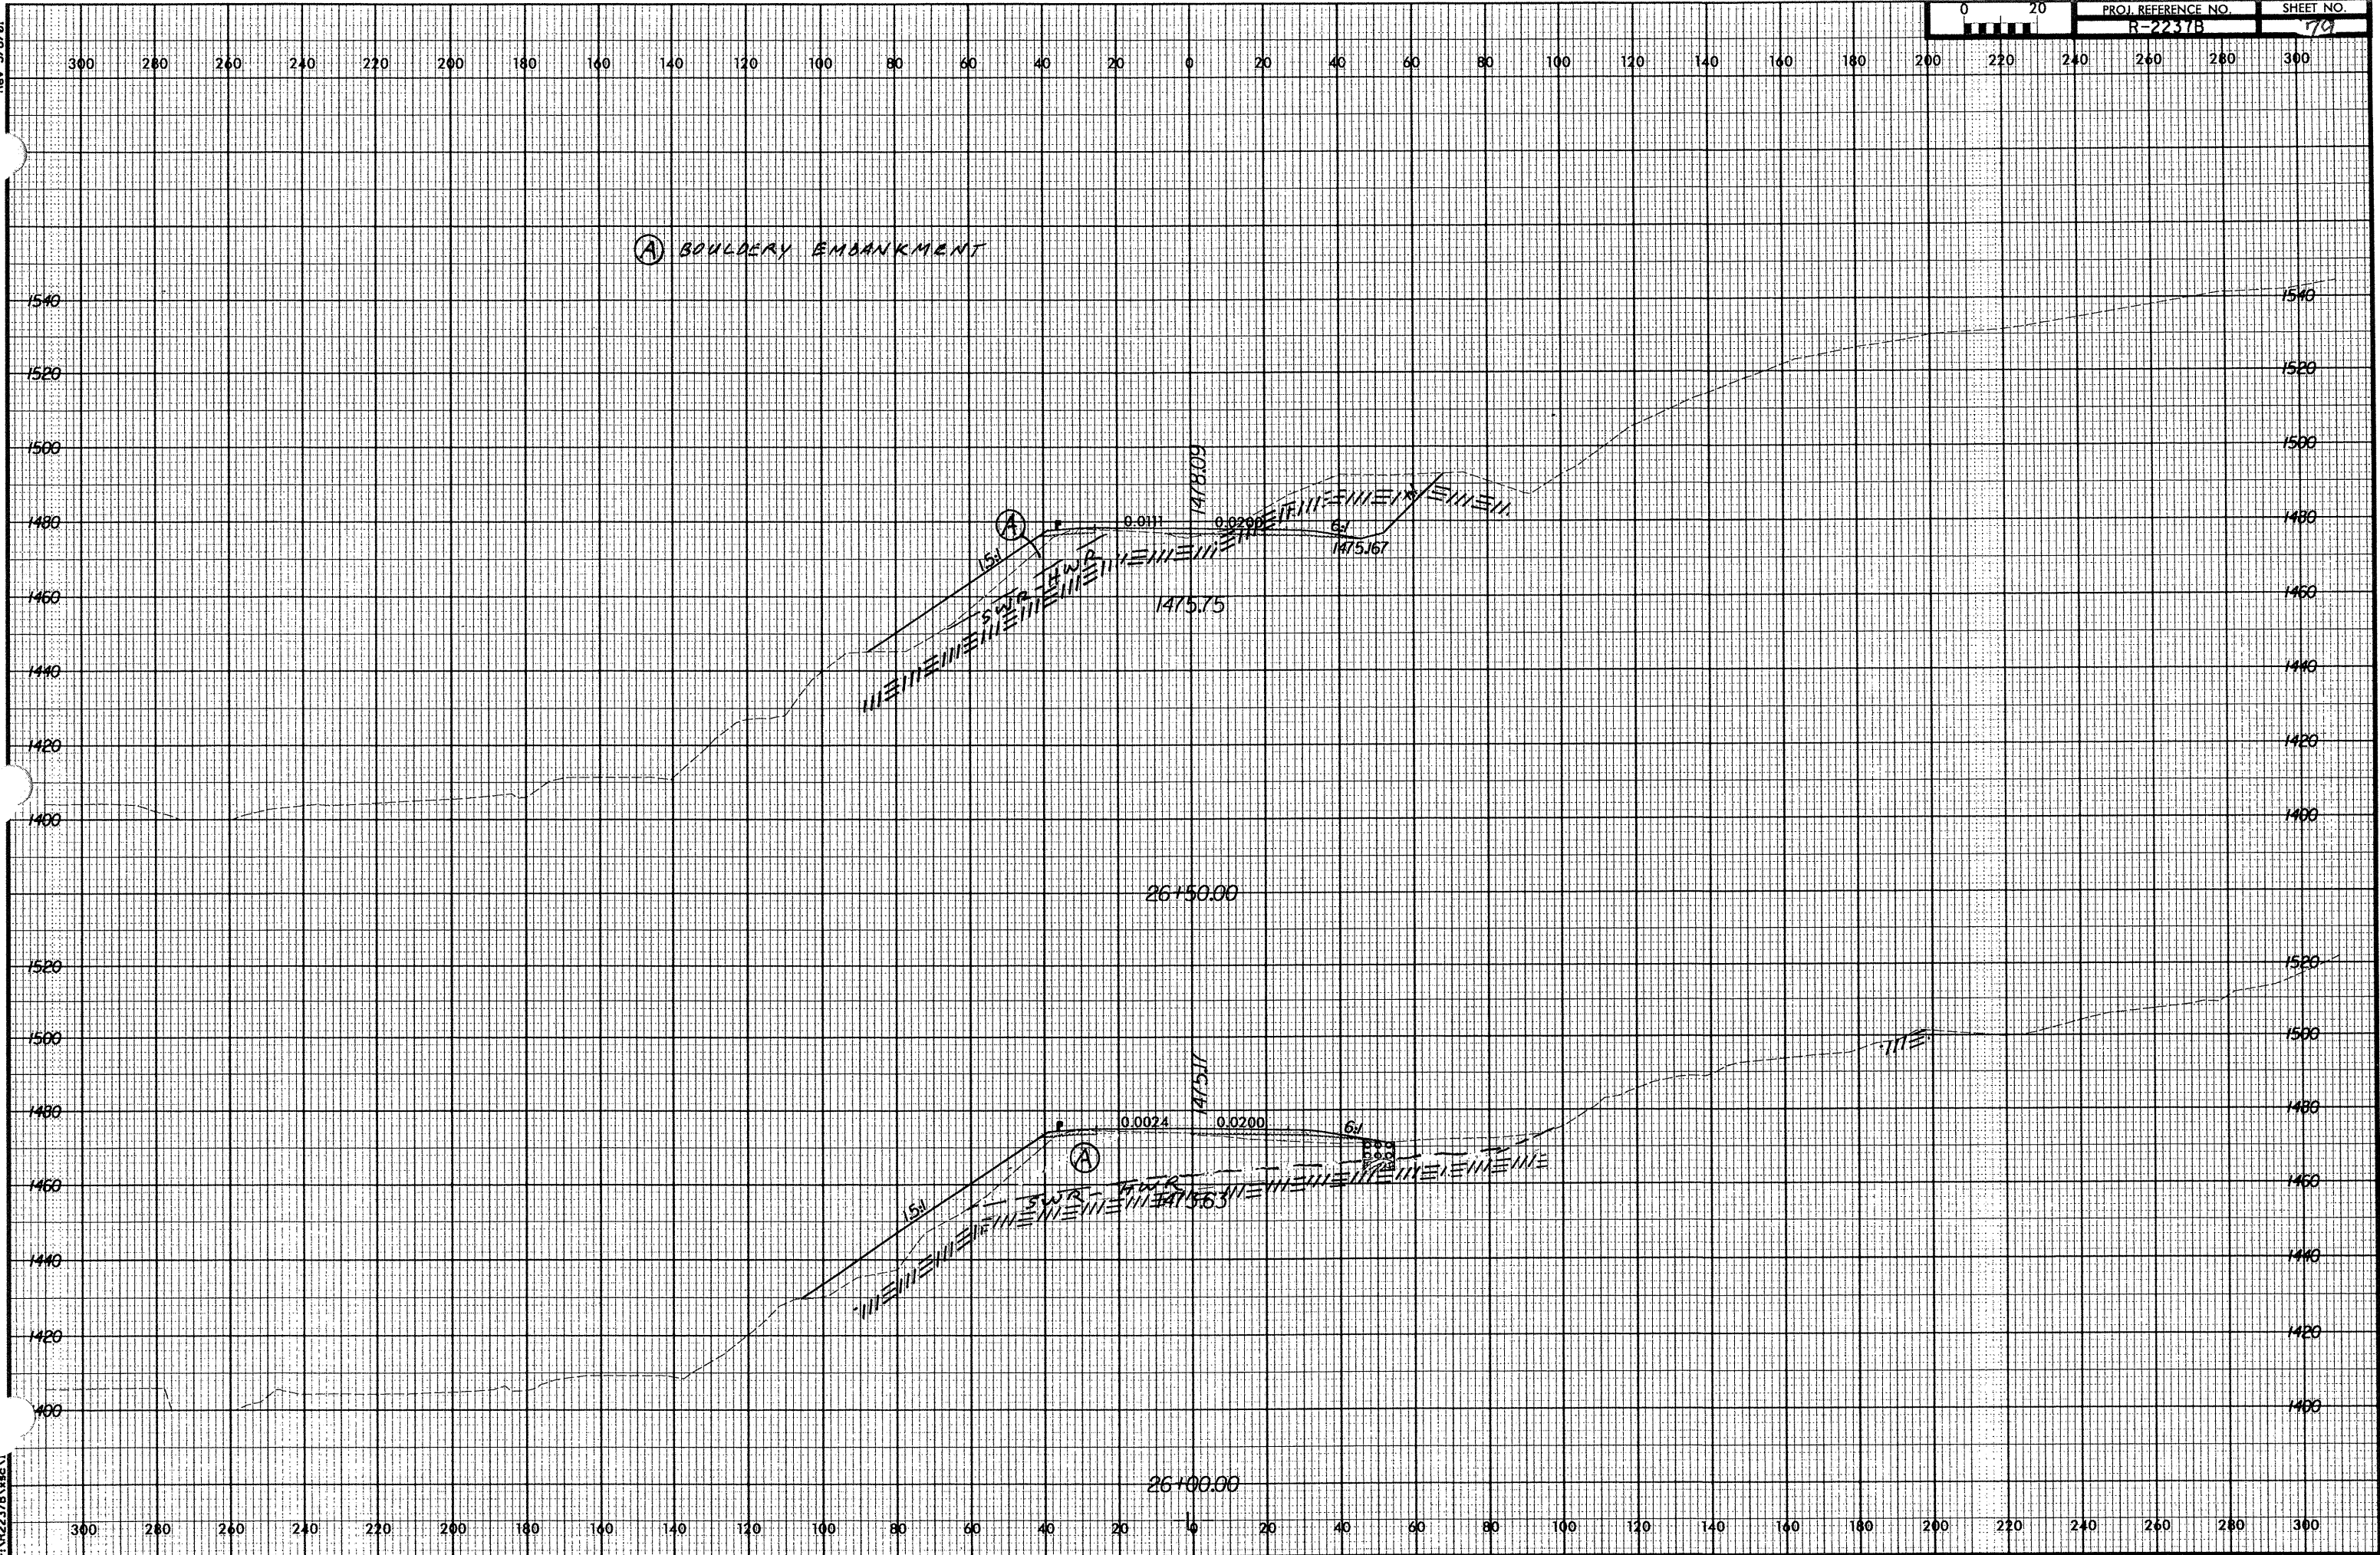

01/08/2006
24:59:53.61
B:\proj\2237B\asc\1