


Rev 3/16/01



PROJ. REFERENCE NO. R-2237B SHEET NO. 75

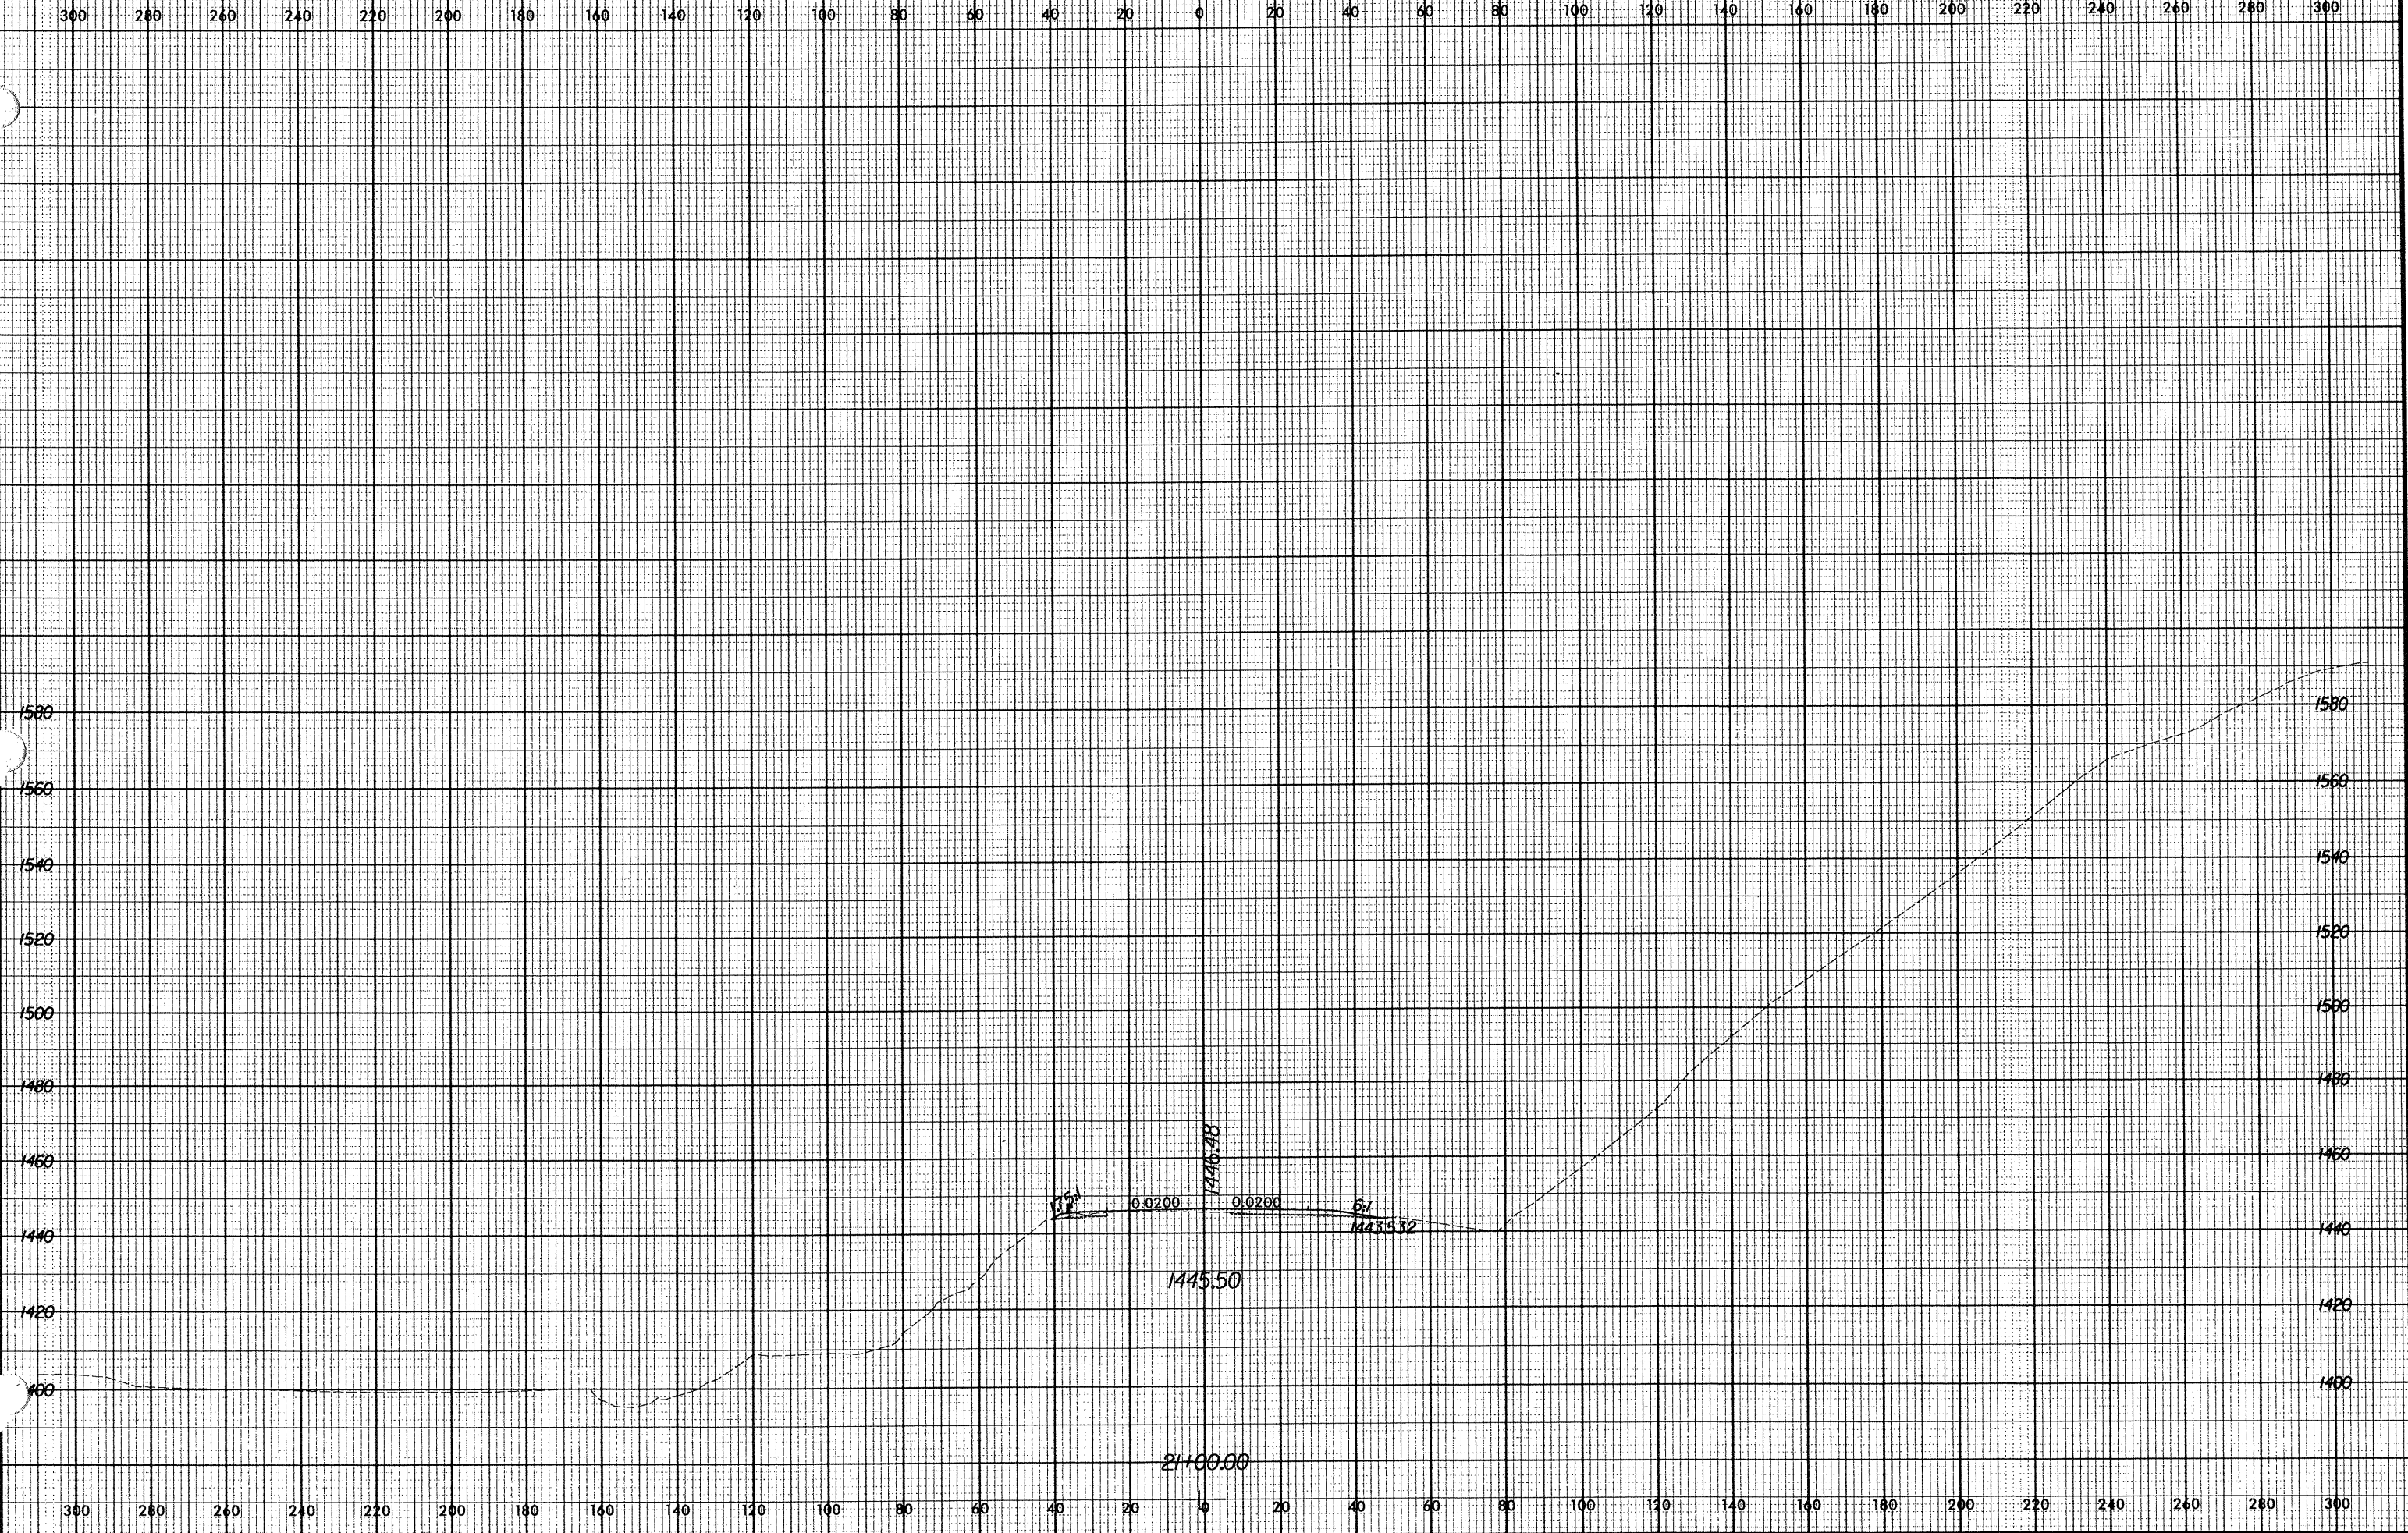

01/08/2002 12:44:29 PM P:\R2237B\rsca\

300 280 260 240 220 200 180 160 140 120 100 80 60 40 20 0 20 40 60 80 100 120 140 160 180 200 220 240 260 280 300