


Rev 3/5/01

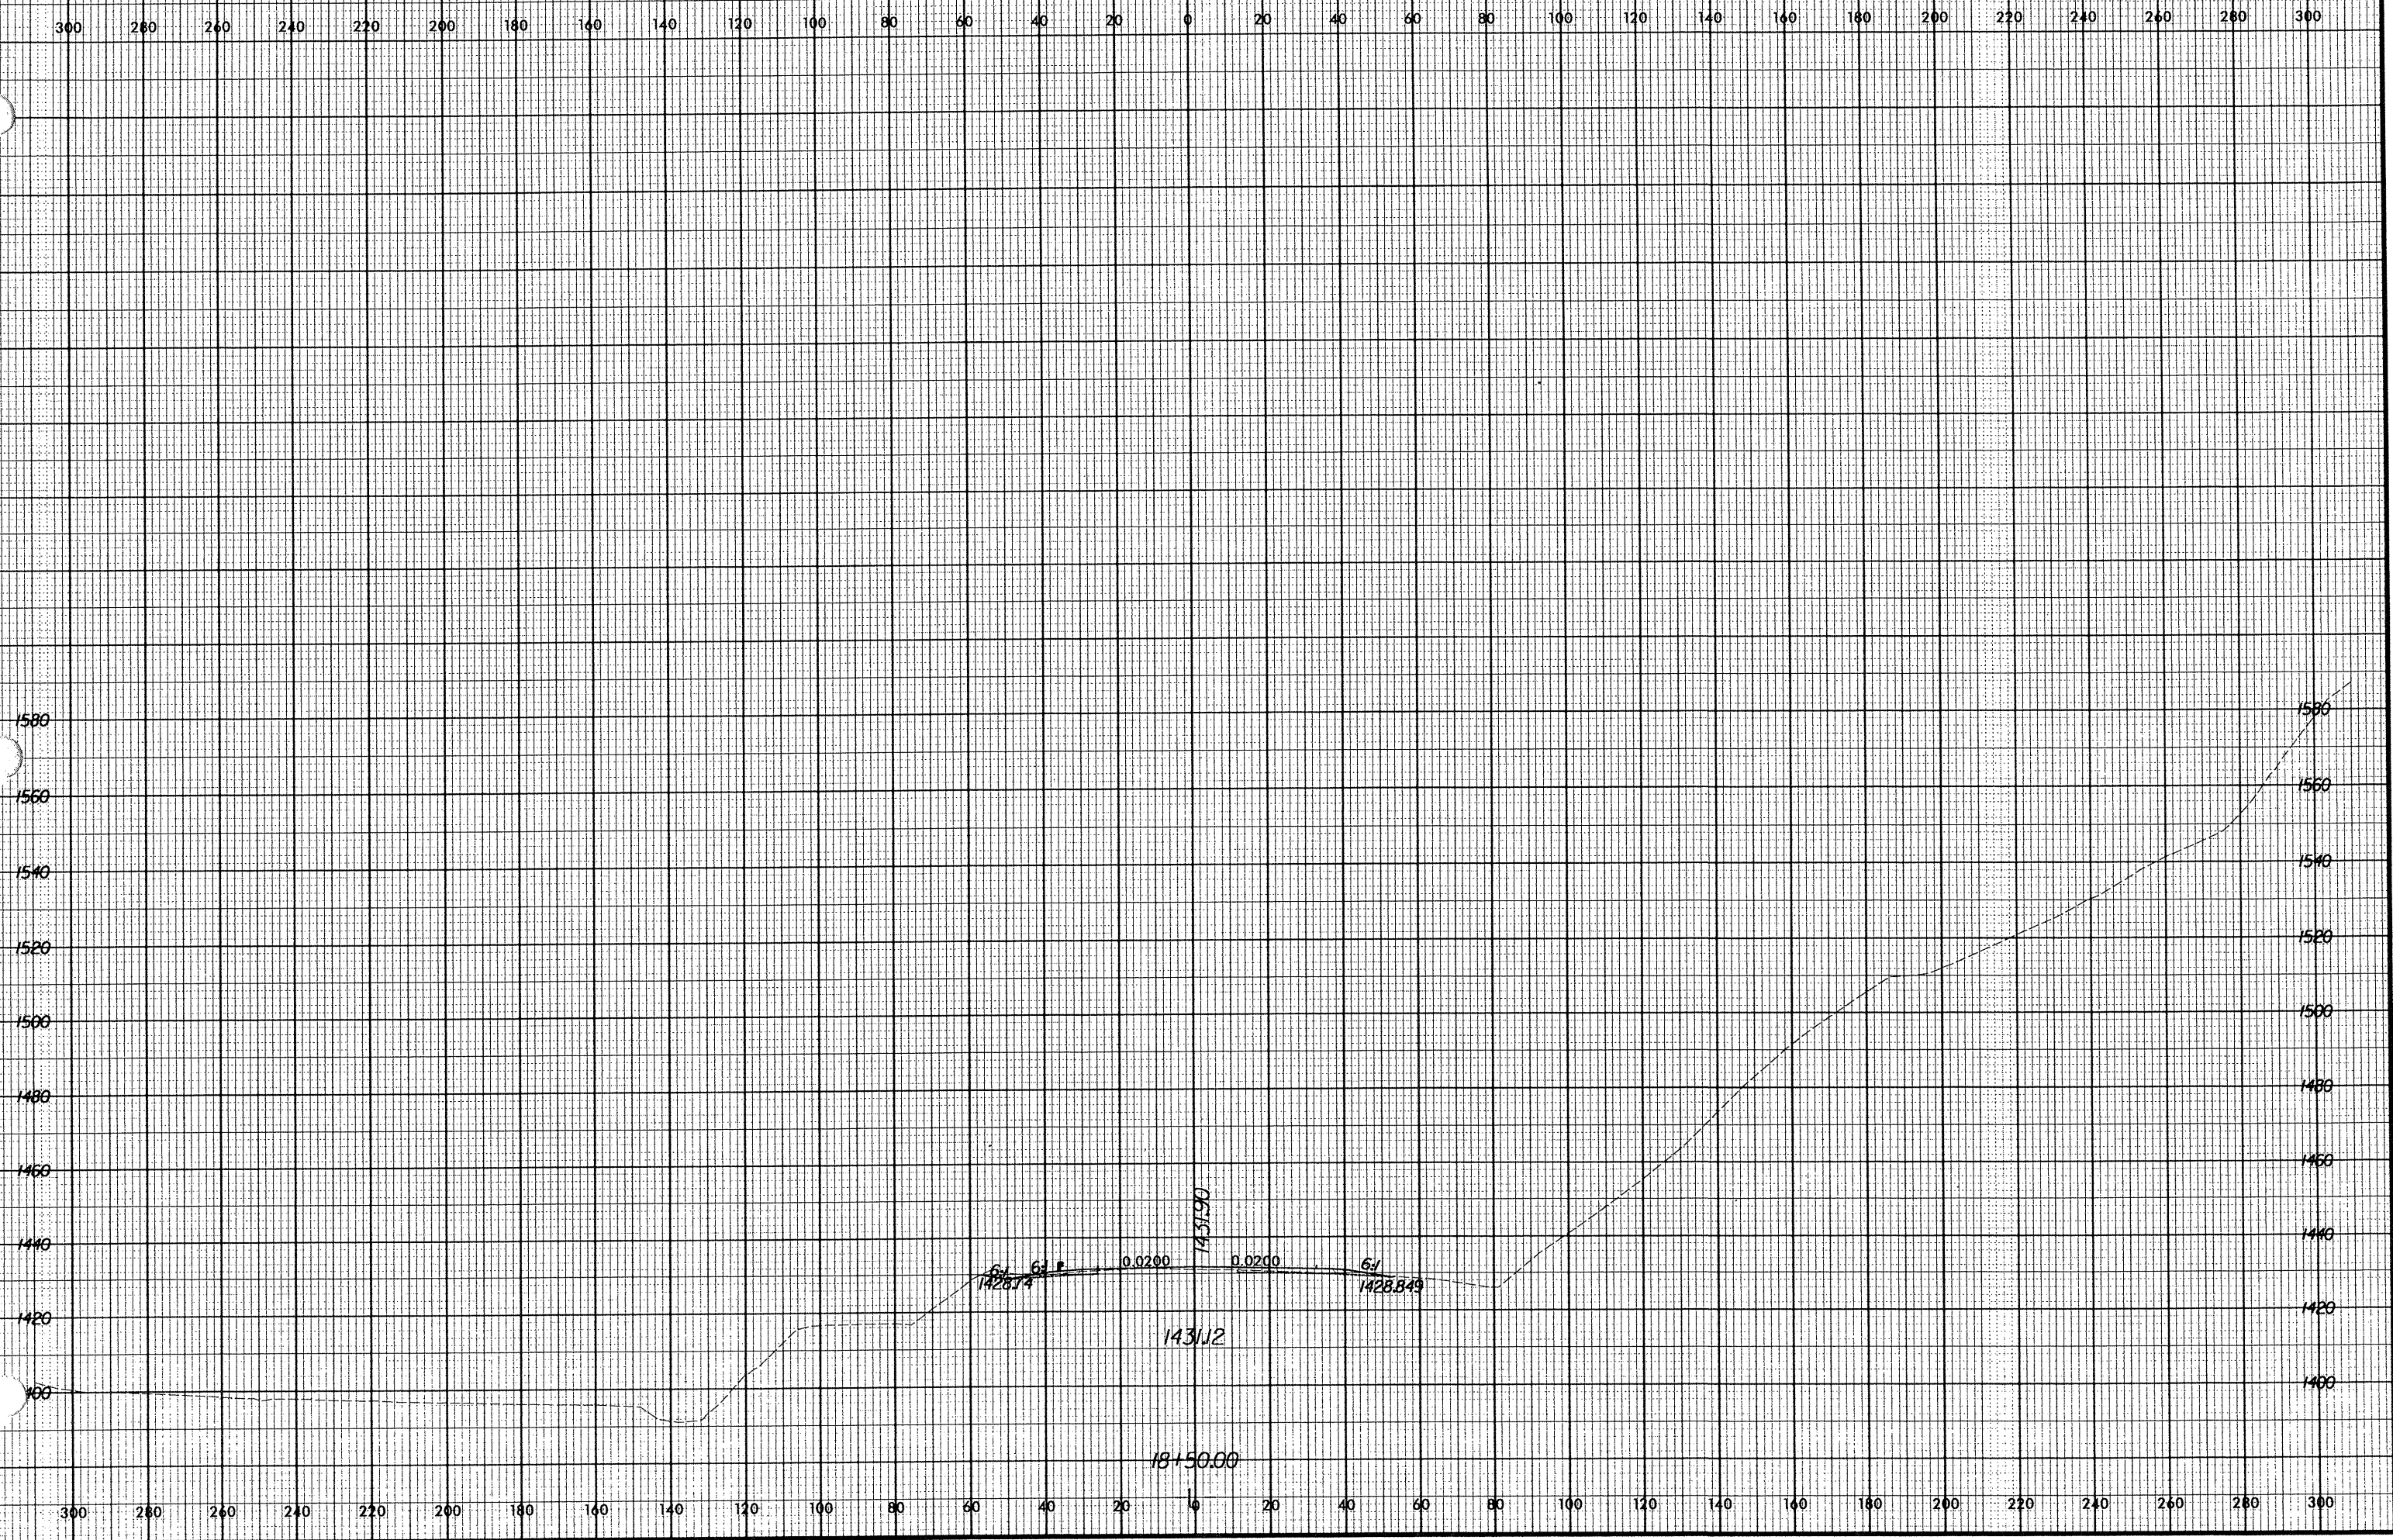

01/08/2002  
12:42:37 PM  
R-2237B.dwg