


Rev 12/12/00

- (A) EMBANKMENT: NUMEROUS BOULDERS IN BROWN, GRAVELLY, SILTY SAND
- (B) SOFT TO HARD WEATHERED ROCK

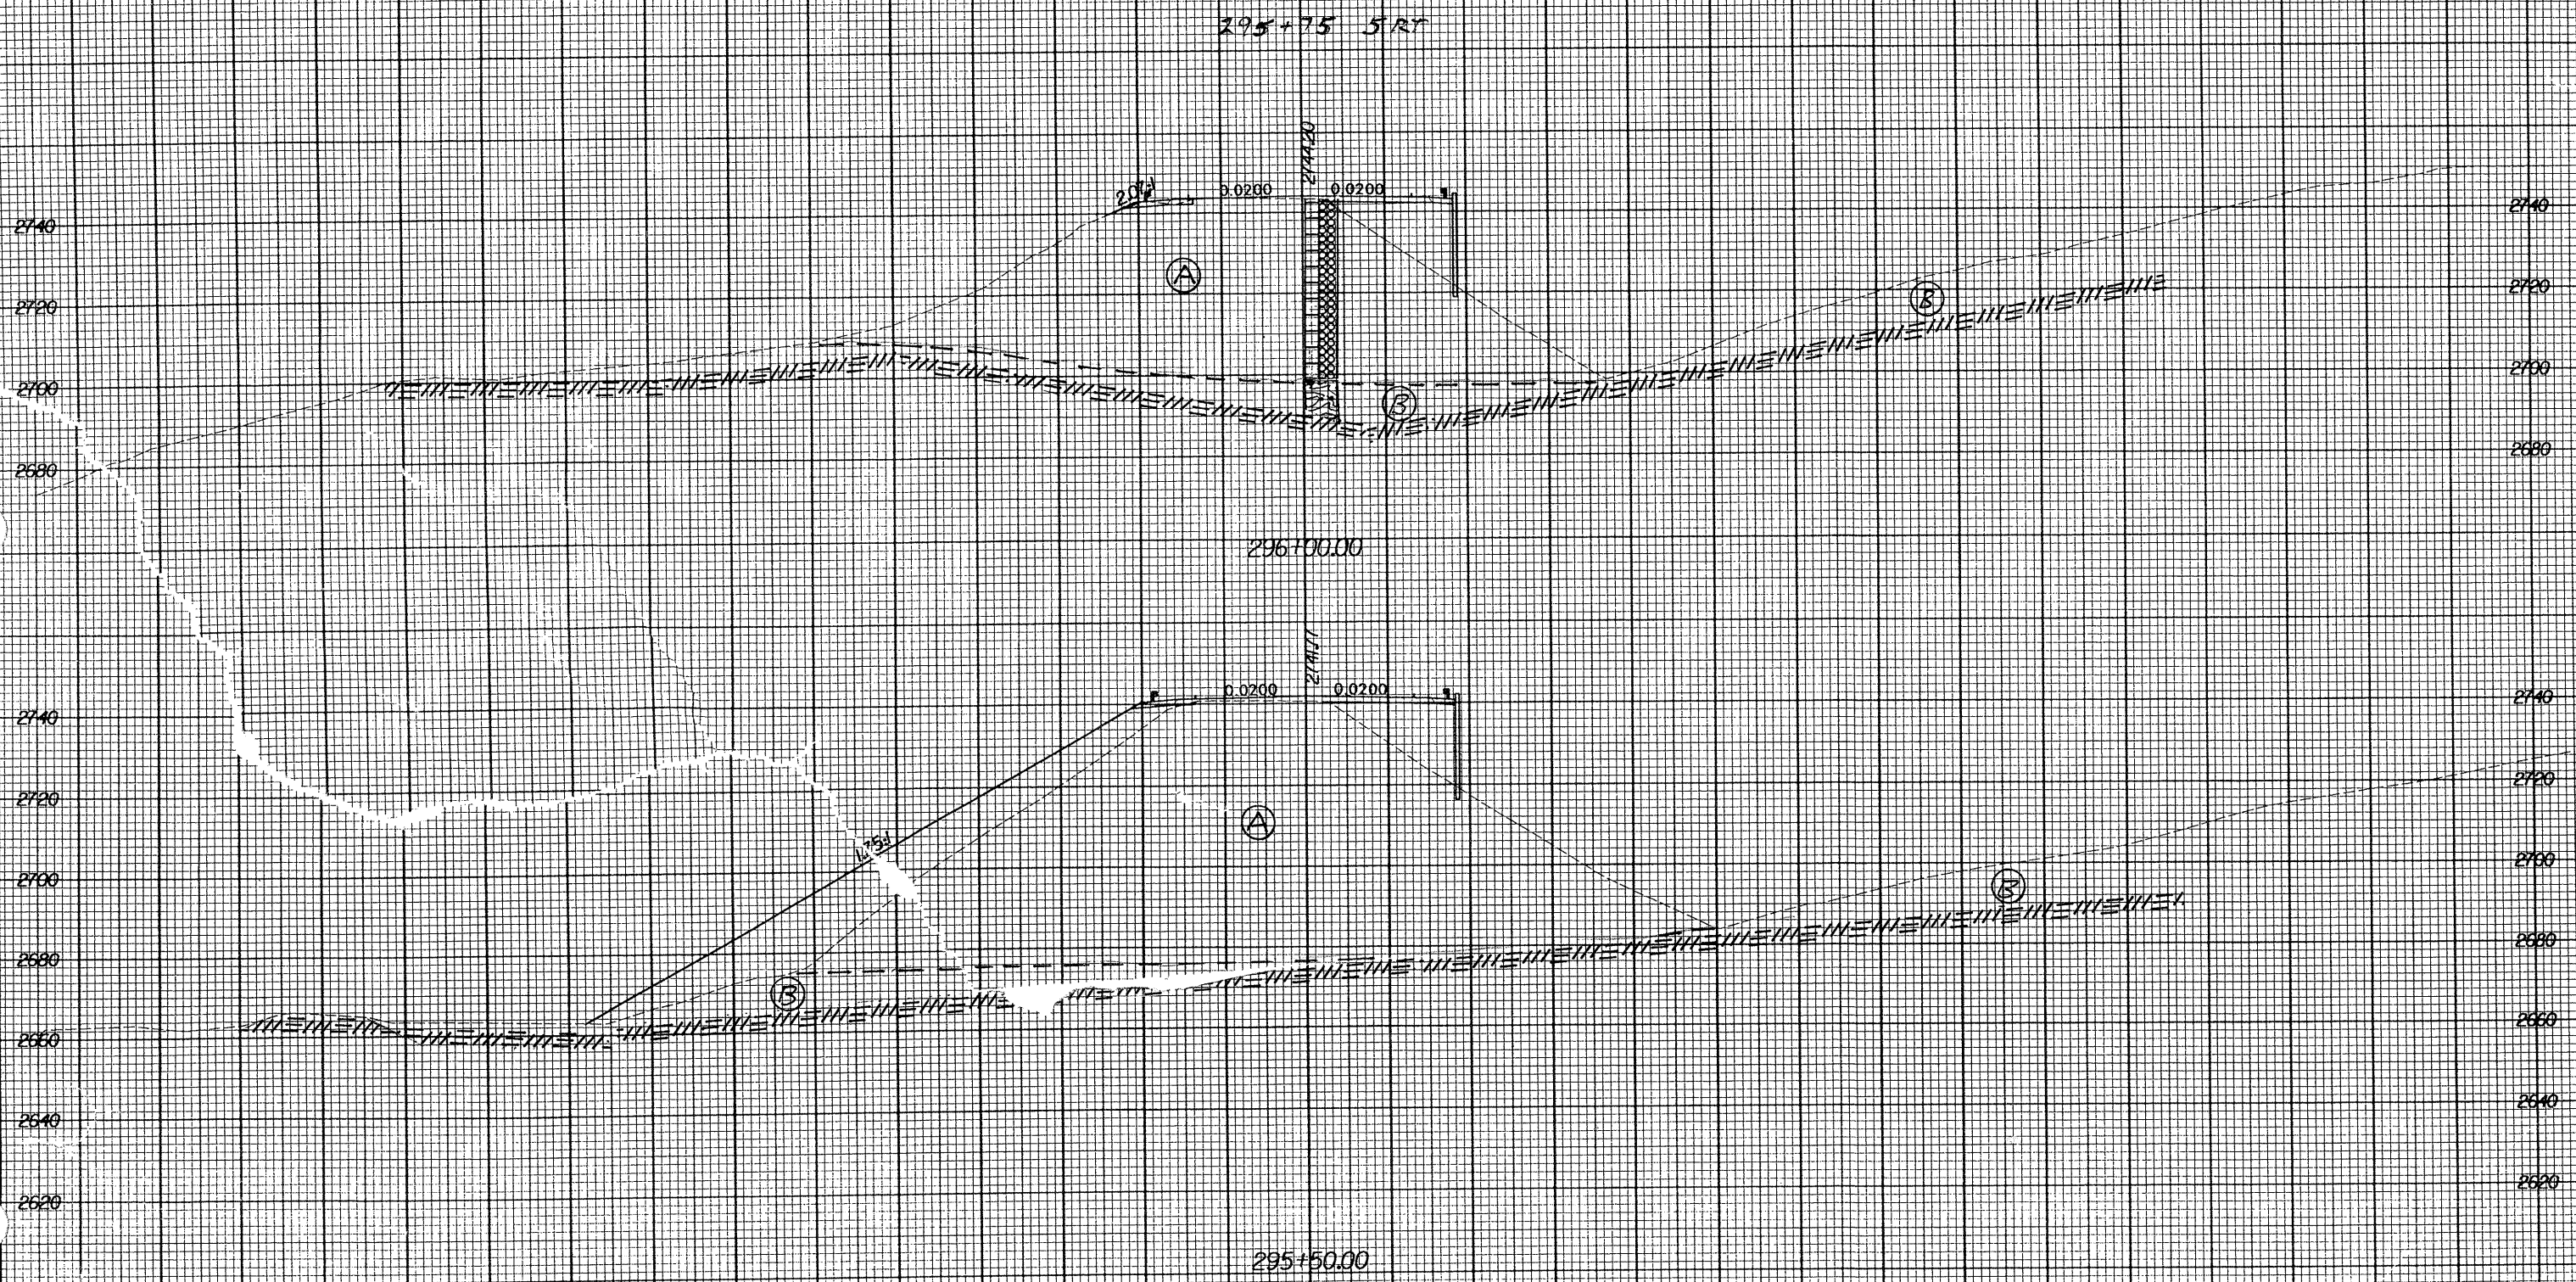

10 AUG 2001 0:55:54