


Rev 12/12/08

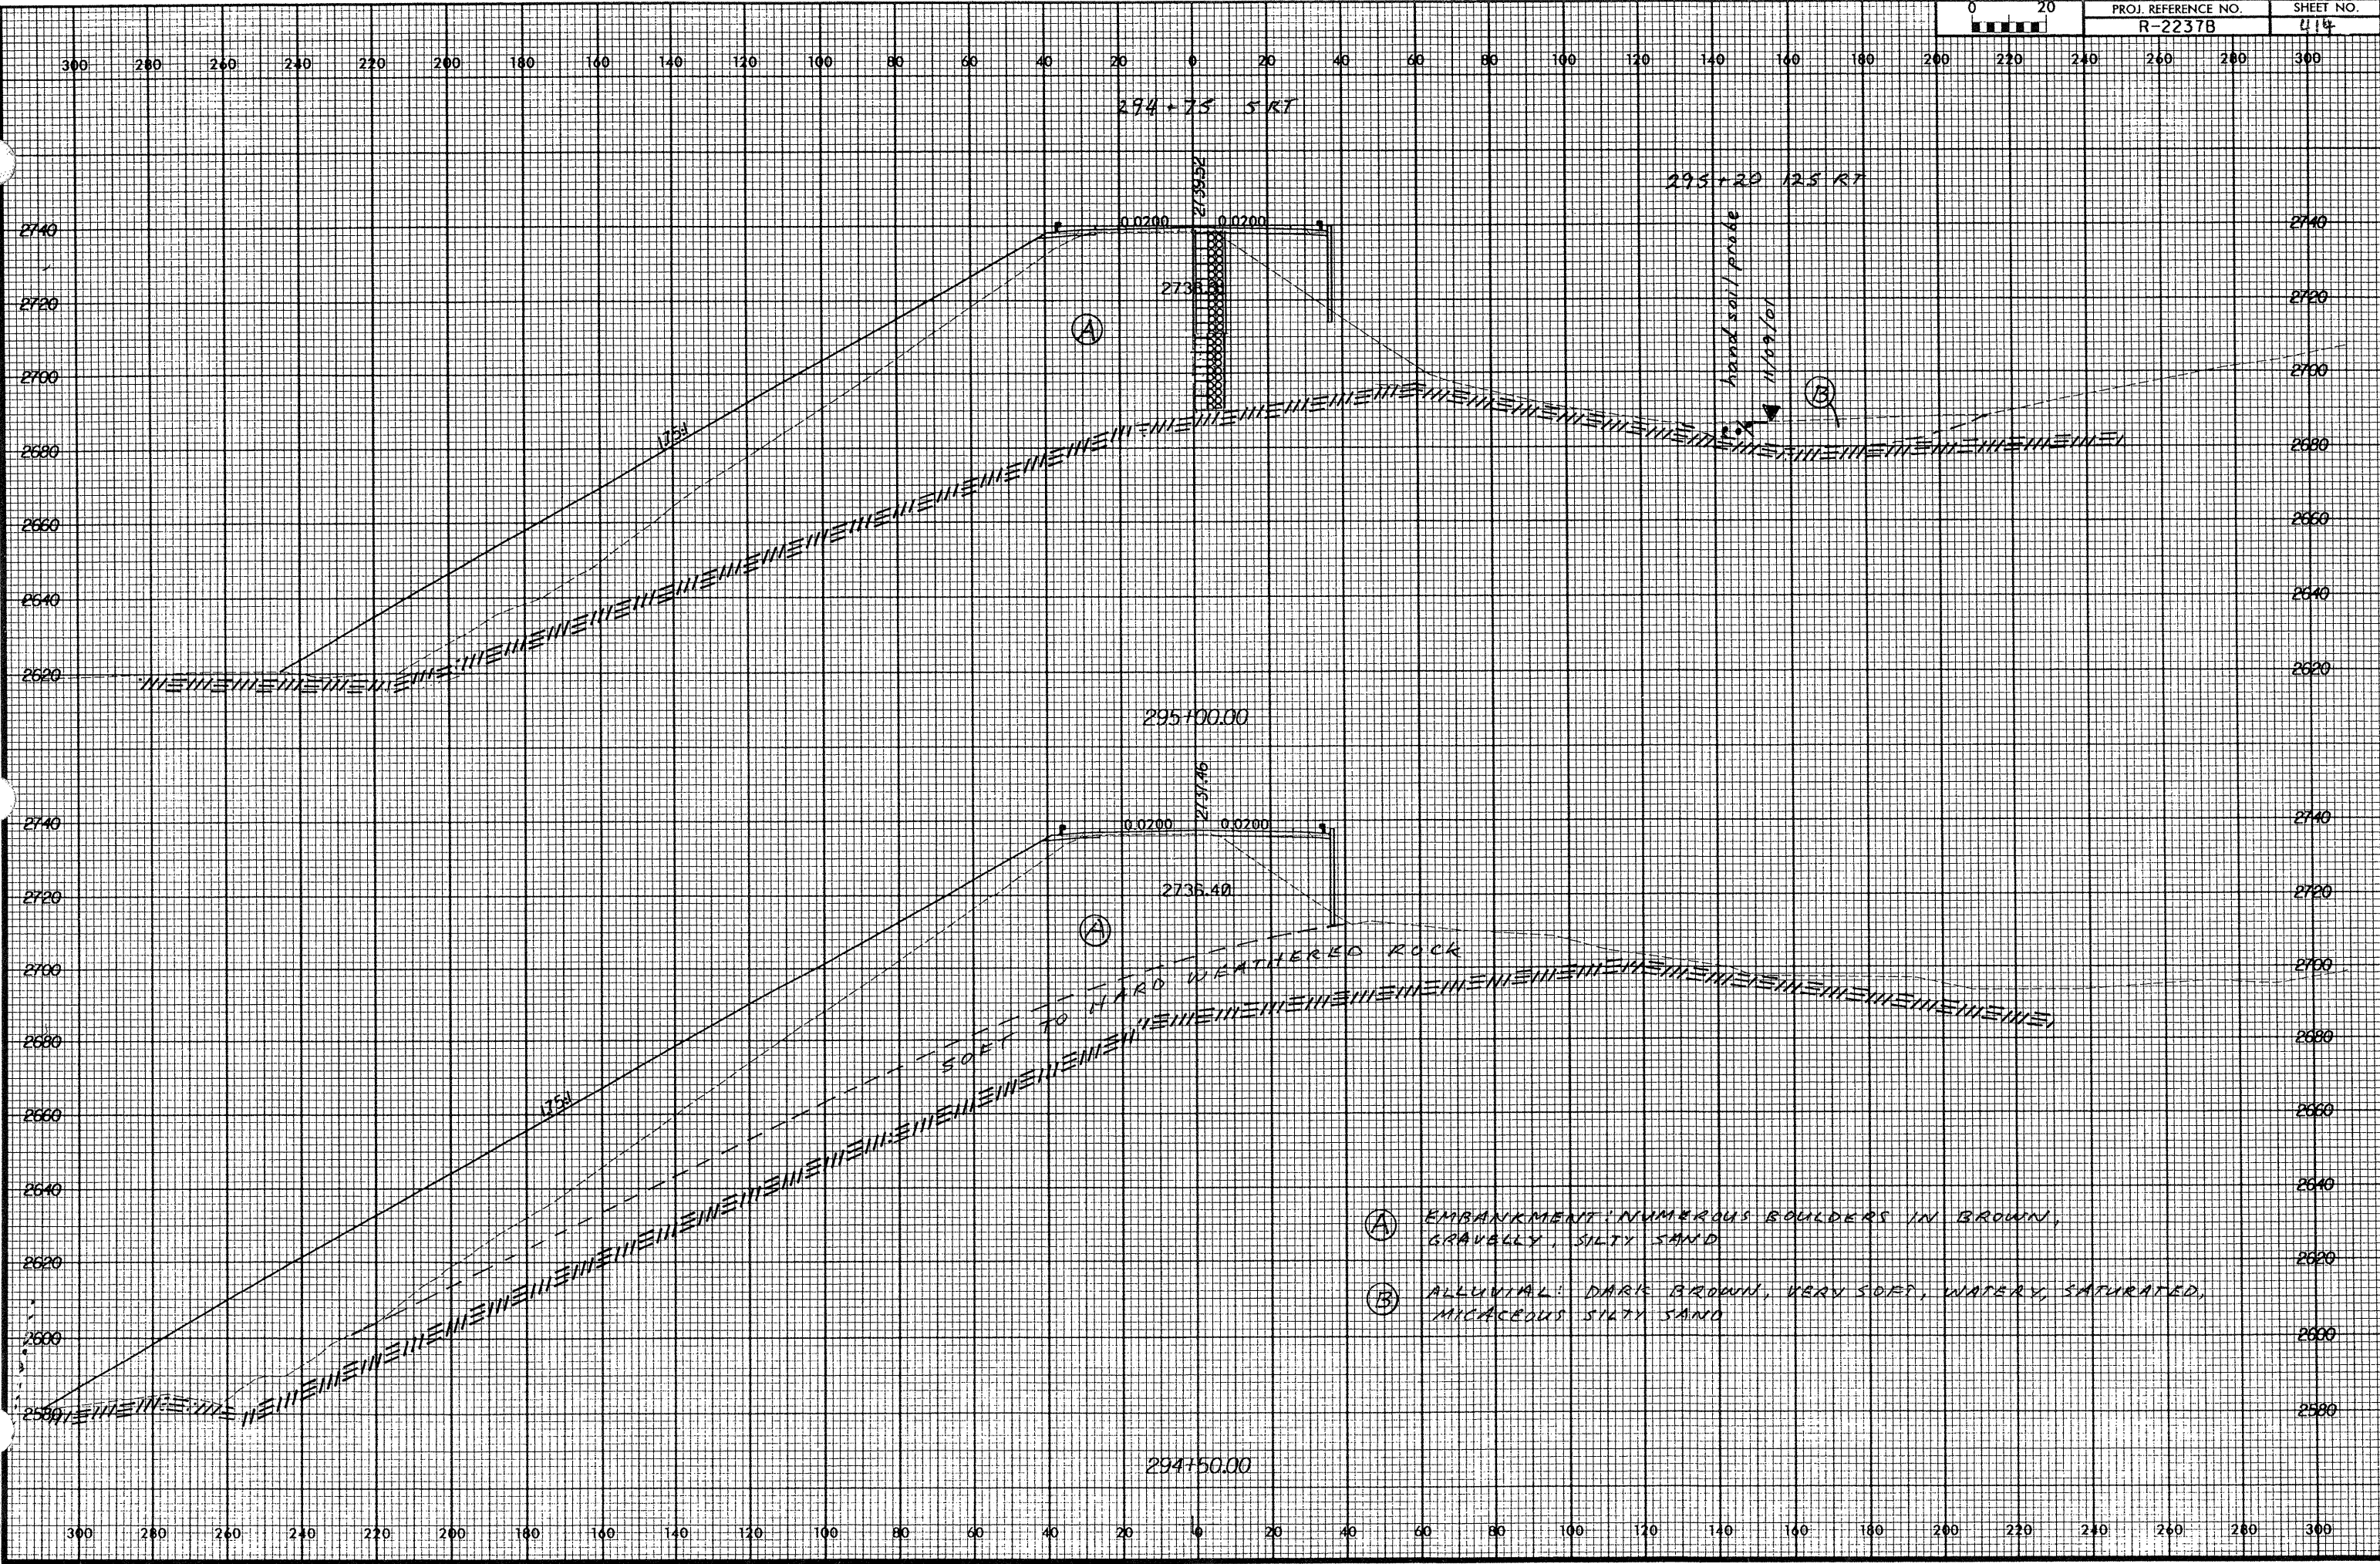

- (A) EMBANKMENT: NUMEROUS BOULDERS IN BROWN, GRAVELLY, SILTY SAND
- (B) ALLUVIAL: DARK BROWN, VERY SOFT, WATERY, SATURATED, MICACEOUS SILTY SAND

© AUC 2001  
10/5/12  
2237B