


Rev 12/12/00

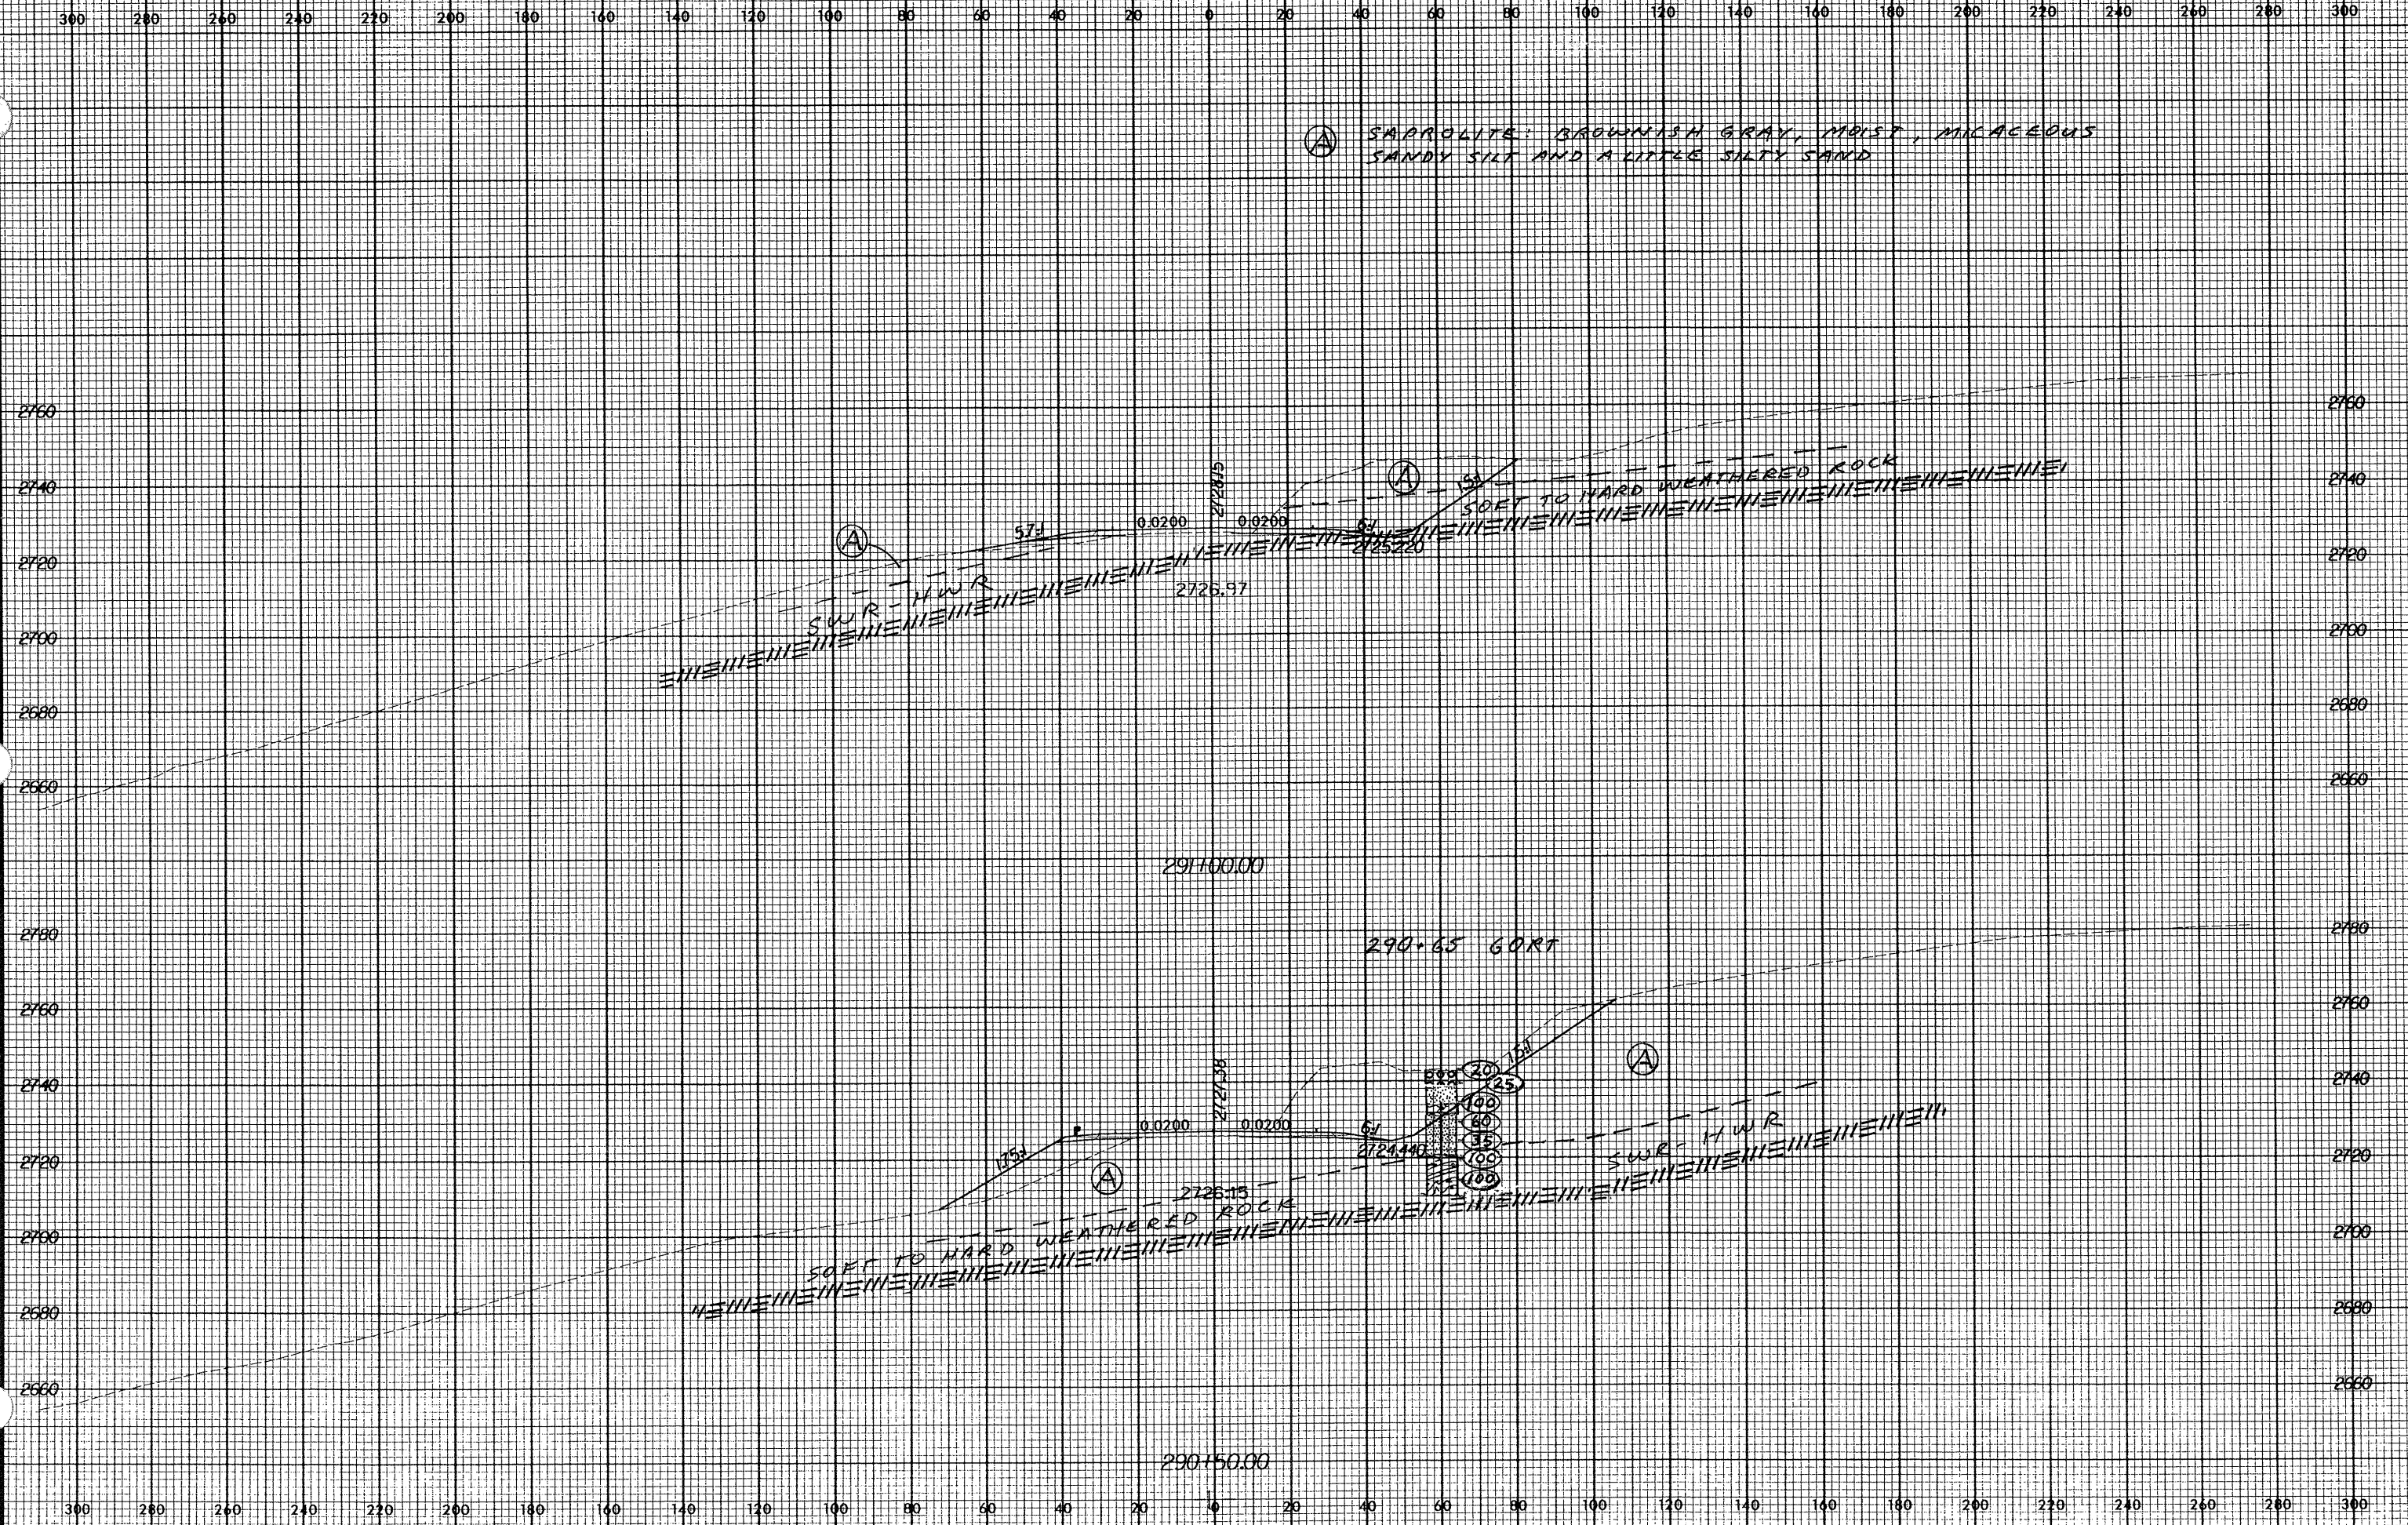

10 AUG 2001 10:24:53 \\sca1\proj\2237b\409.n