


Rev 12/12/00

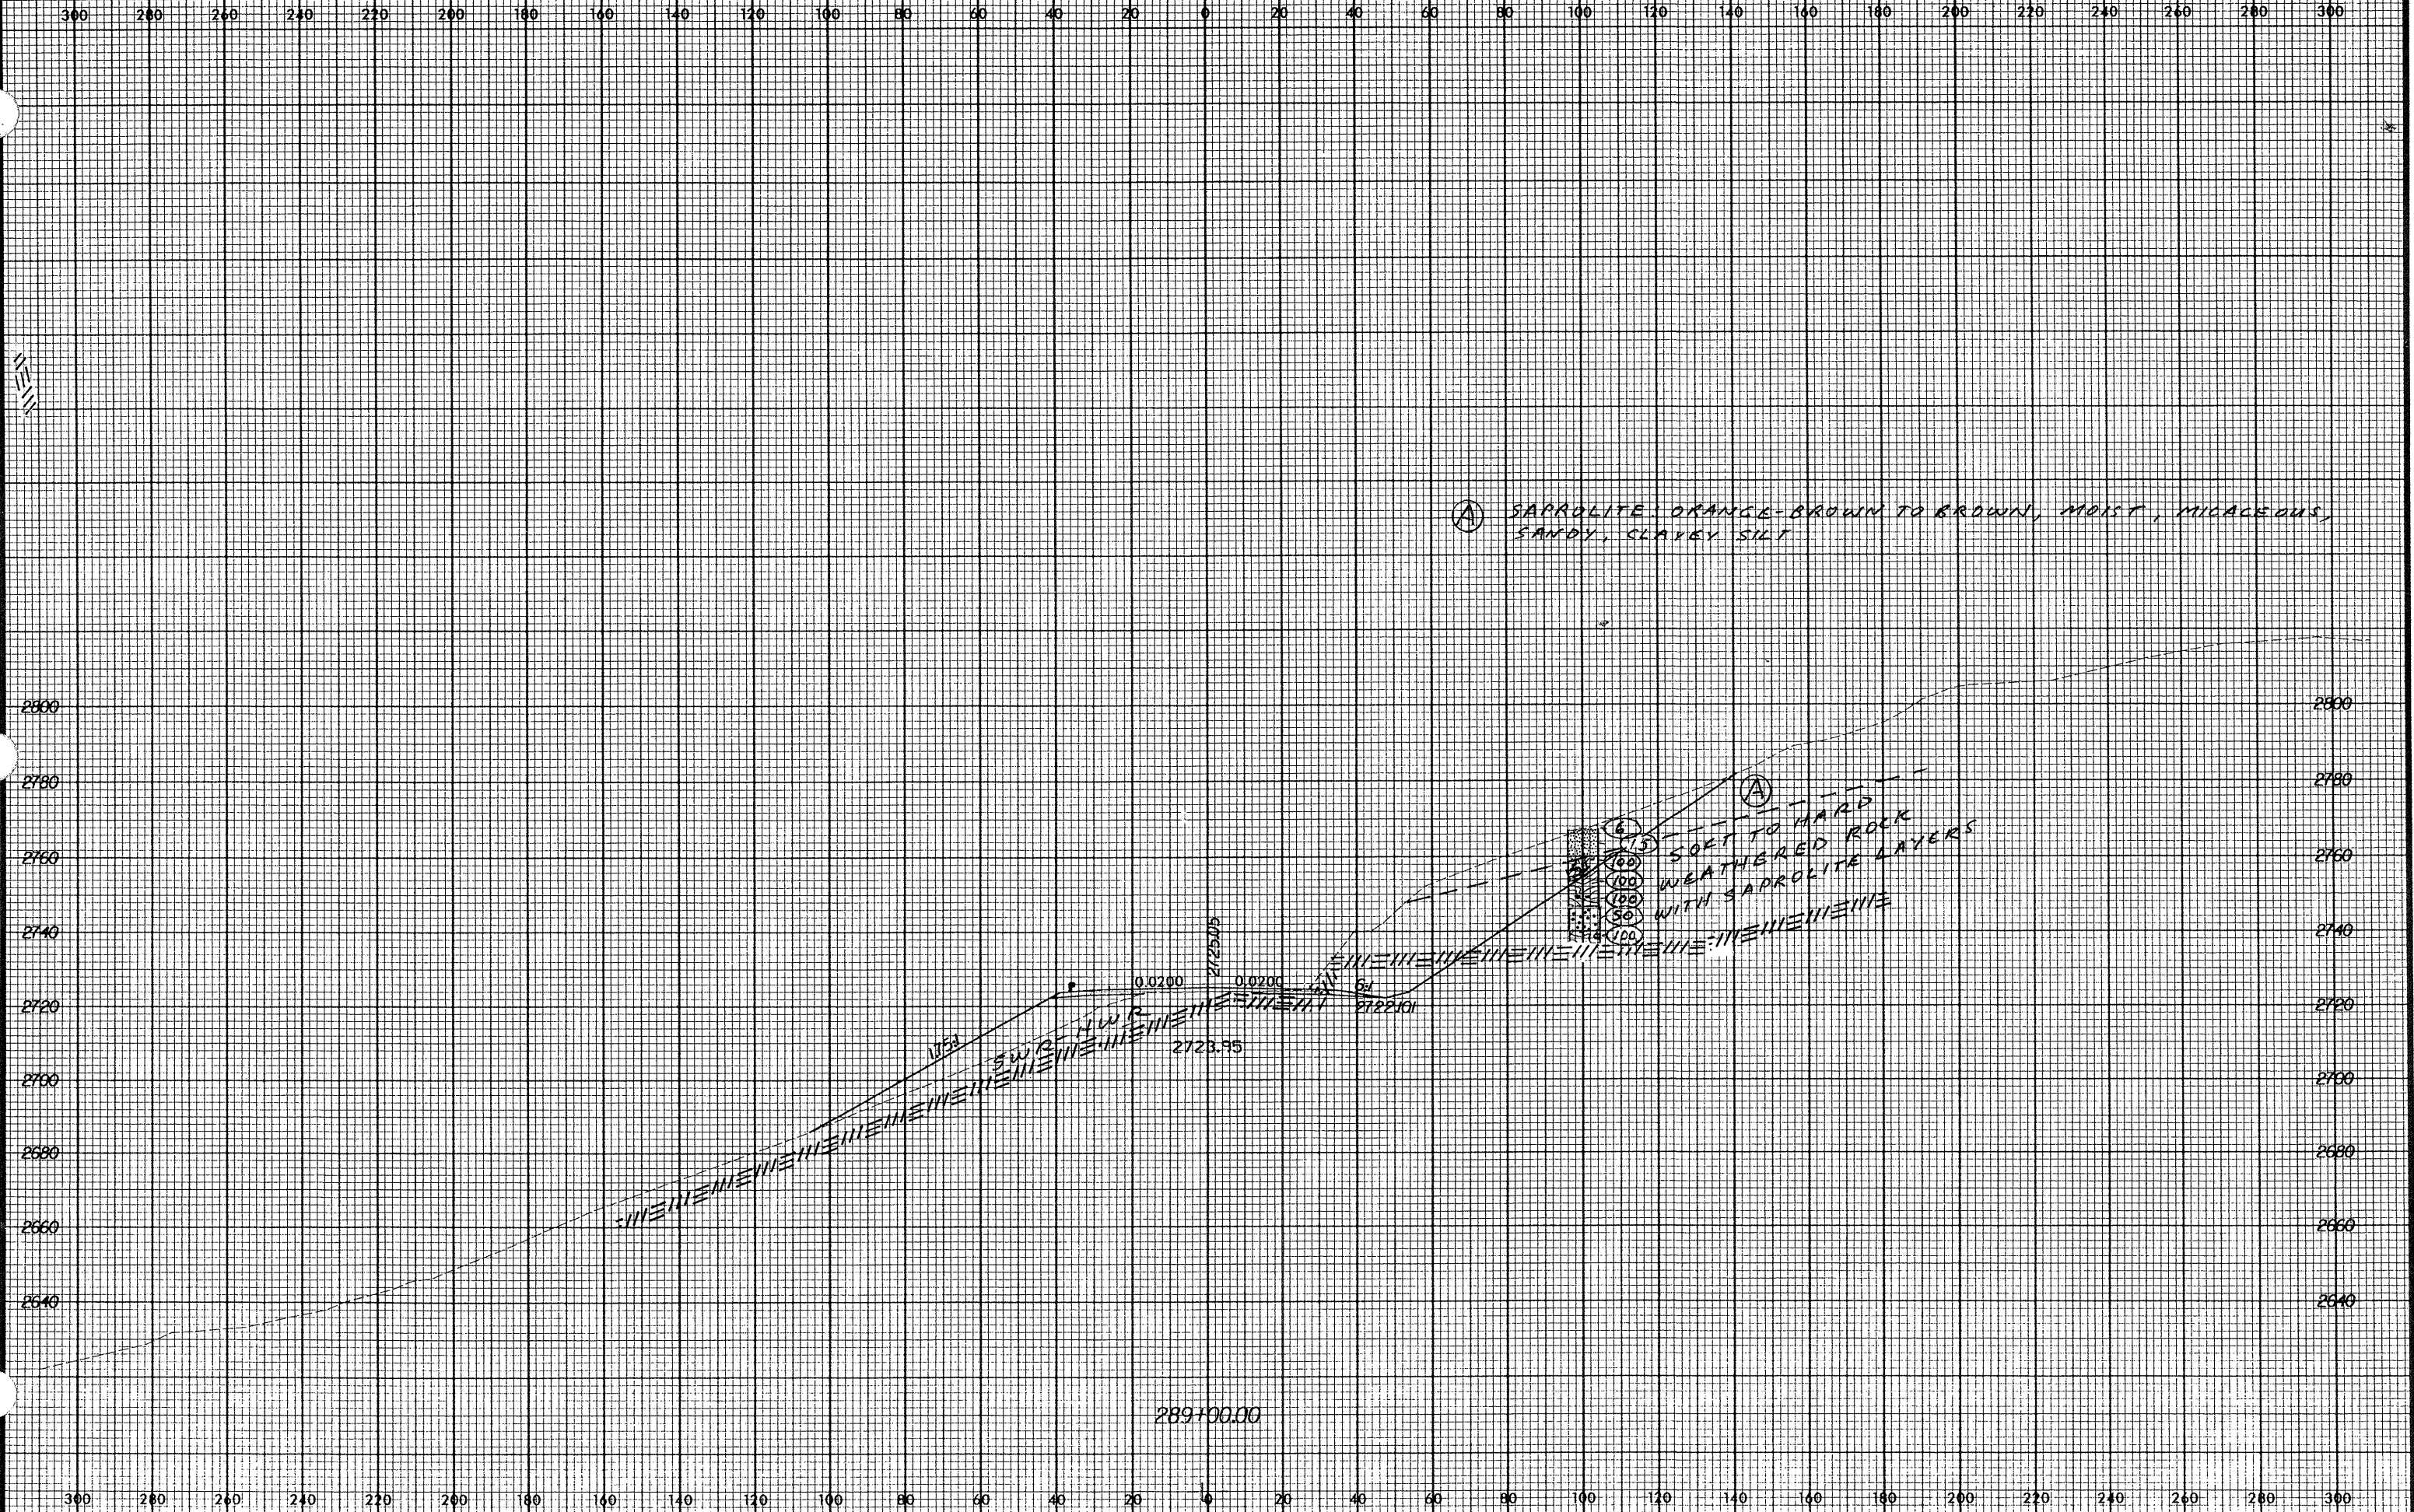

(A) SAPROLITE: ORANGE-BROWN TO BROWN, MOIST, MICACEOUS, SANDY, CLAYEY SILT

(A)
 (6)
 (5) SOFT TO HARD WEATHERED ROCK LAYERS WITH SAPROLITE
 (100)
 (100)
 (50)
 (100)

289100.00

0 AUG 2001
 12:34:36
 457-2237B-V-55-1