


Rev. 12/12/00

0 20

PROJ. REFERENCE NO.
R-2237B

SHEET NO.
406

300 280 260 240 220 200 180 160 140 120 100 80 60 40 20 0 20 40 60 80 100 120 140 160 180 200 220 240 260 280 300

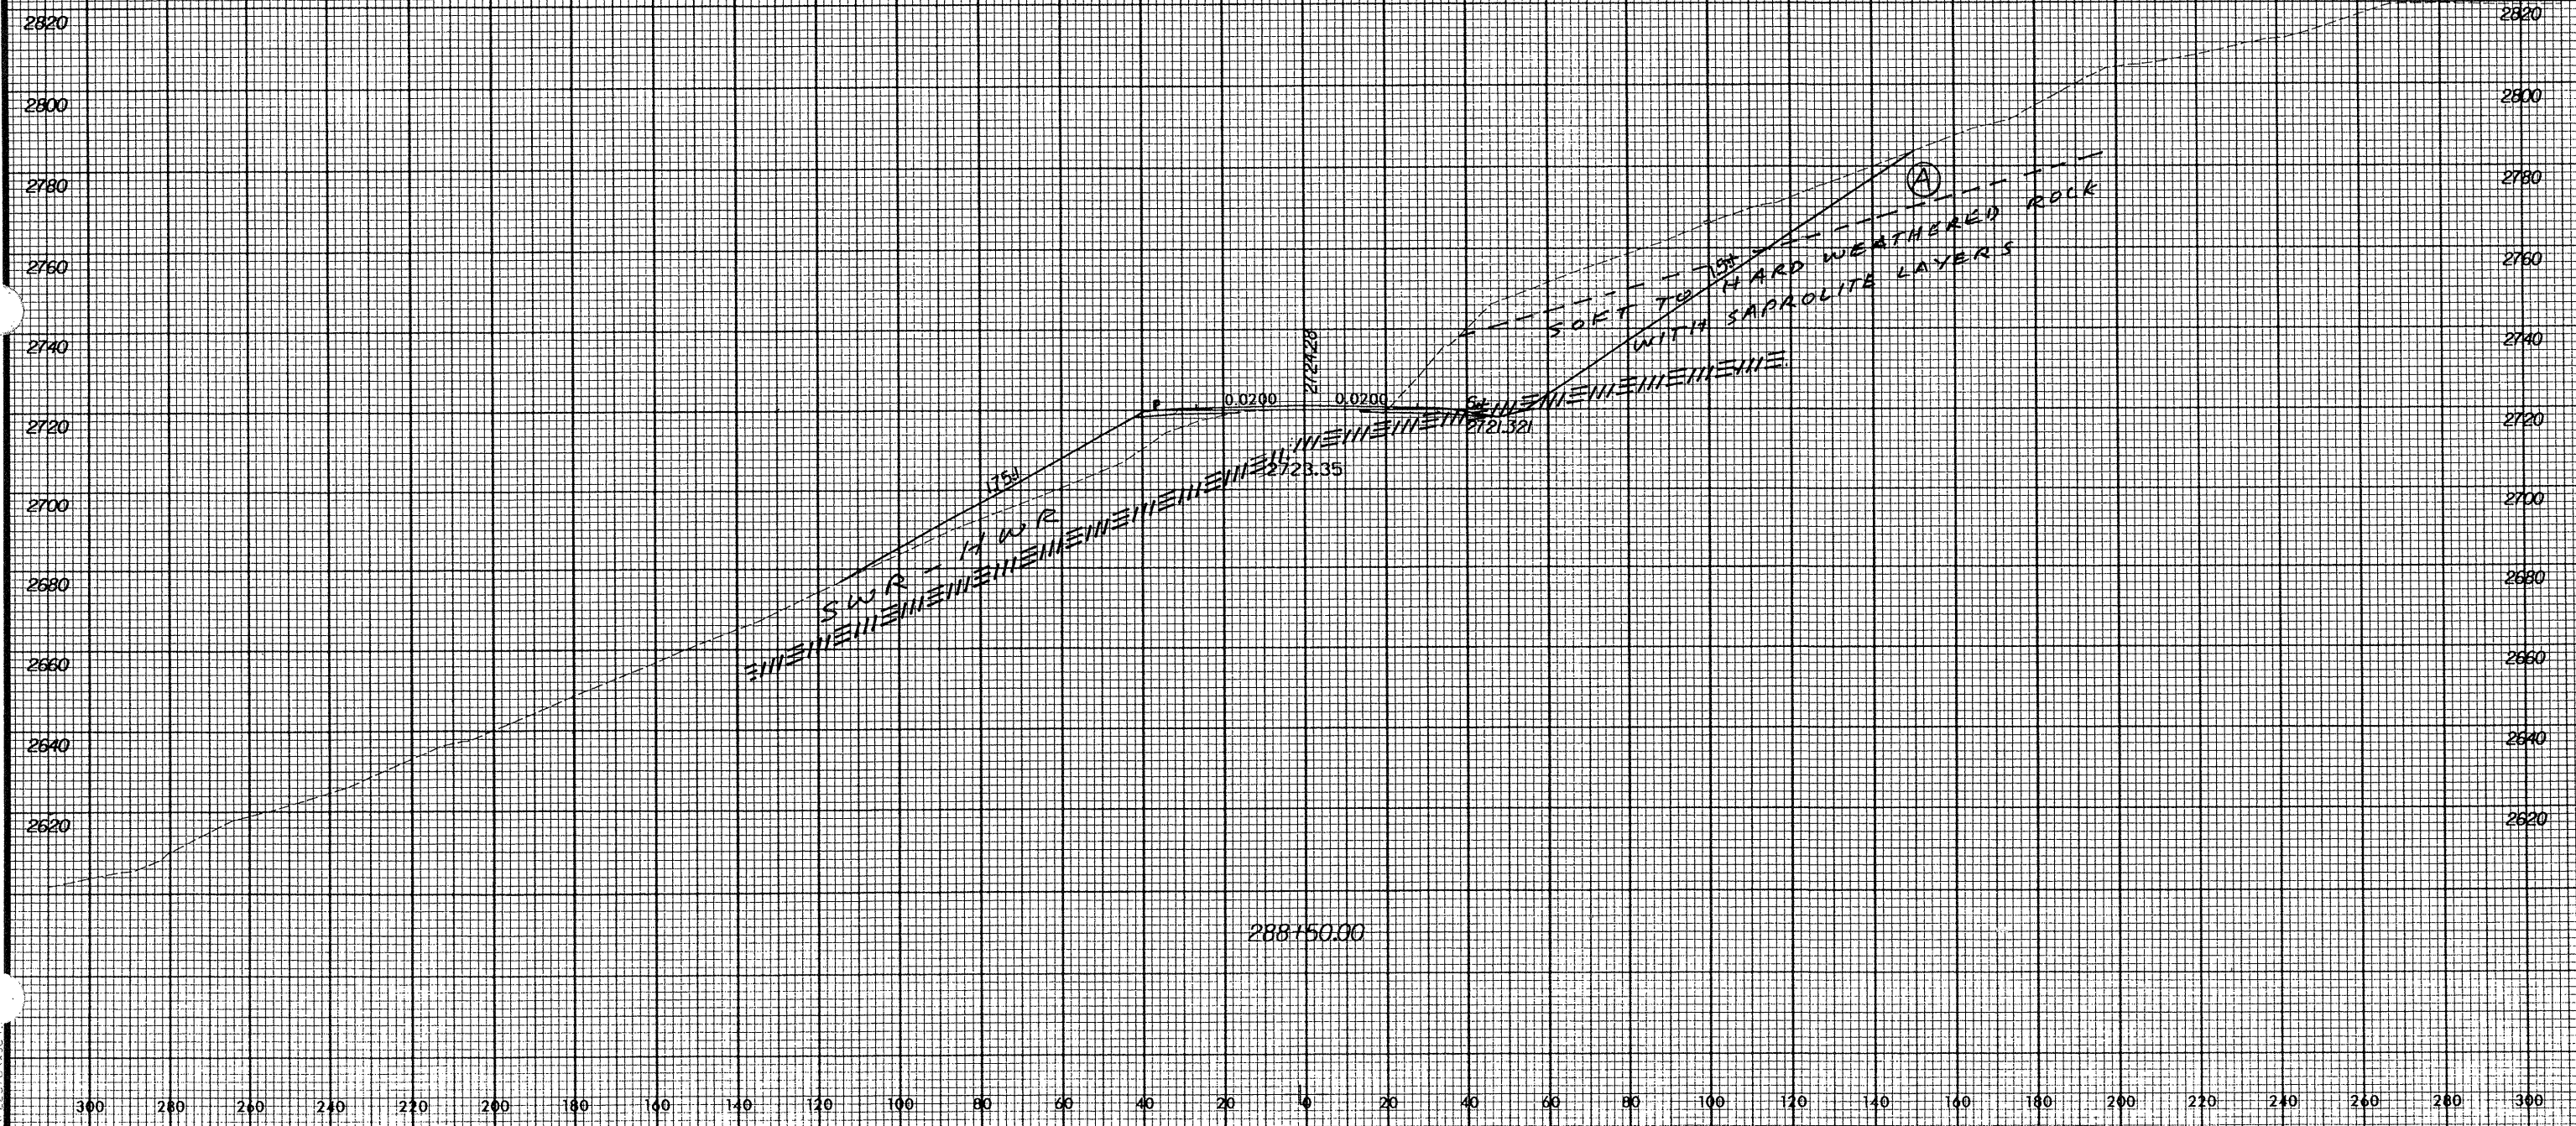

10 AUG 2001
10:34:28
11-28-01

300 280 260 240 220 200 180 160 140 120 100 80 60 40 20 0 20 40 60 80 100 120 140 160 180 200 220 240 260 280 300