

Rev 12/12/00



PROJ. REFERENCE NO.
R-2237B

SHEET NO.
402

300 280 260 240 220 200 180 160 140 120 100 80 60 40 20 0 20 40 60 80 100 120 140 160 180 200 220 240 260 280 300


2820 2800 2780 2760 2740 2720 2700 2680 2660 2640 2620 2600

2720 2700 2680 2660 2640 2620 2600

2640 2620 2600

2600

300 280 260 240 220 200 180 160 140 120 100 80 60 40 20 0 20 40 60 80 100 120 140 160 180 200 220 240 260 280 300

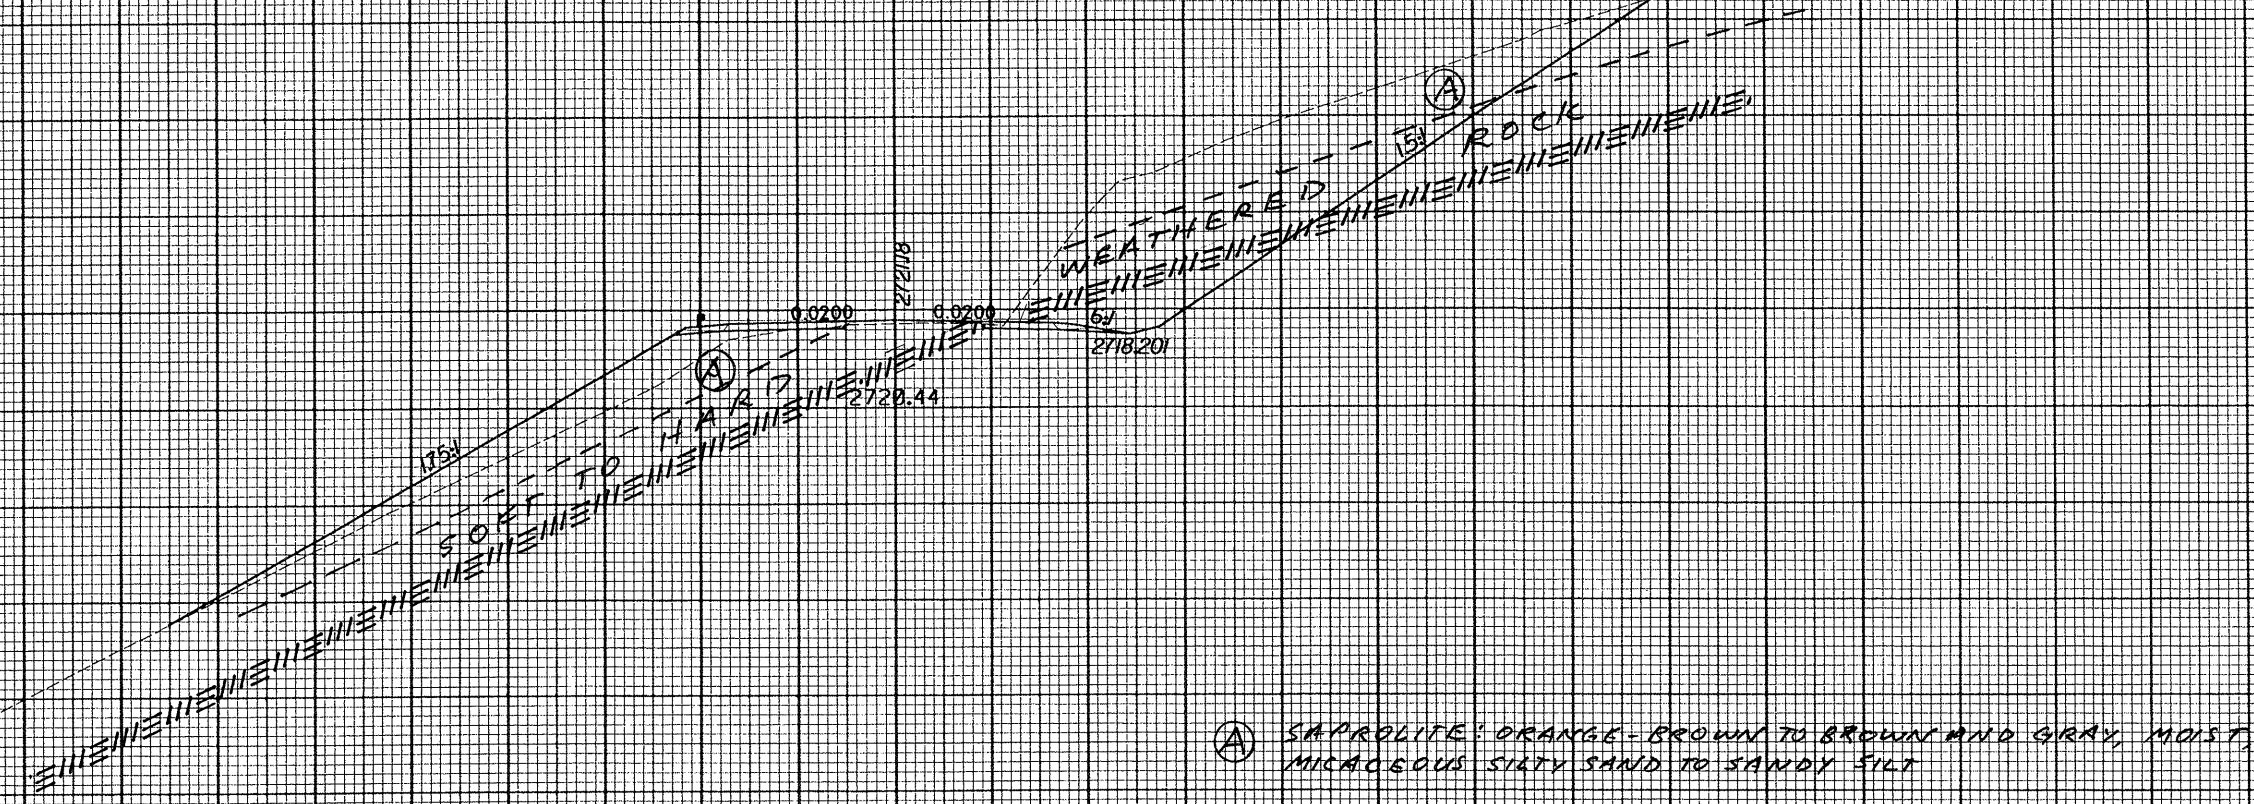

286+50.00

10 AUG 2000 10:31:22