


Rev 12/12/08



PROJ. REFERENCE NO.  
R-2237B

SHEET NO.  
401

300 280 260 240 220 200 180 160 140 120 100 80 60 40 20 0 20 40 60 80 100 120 140 160 180 200 220 240 260 280 300

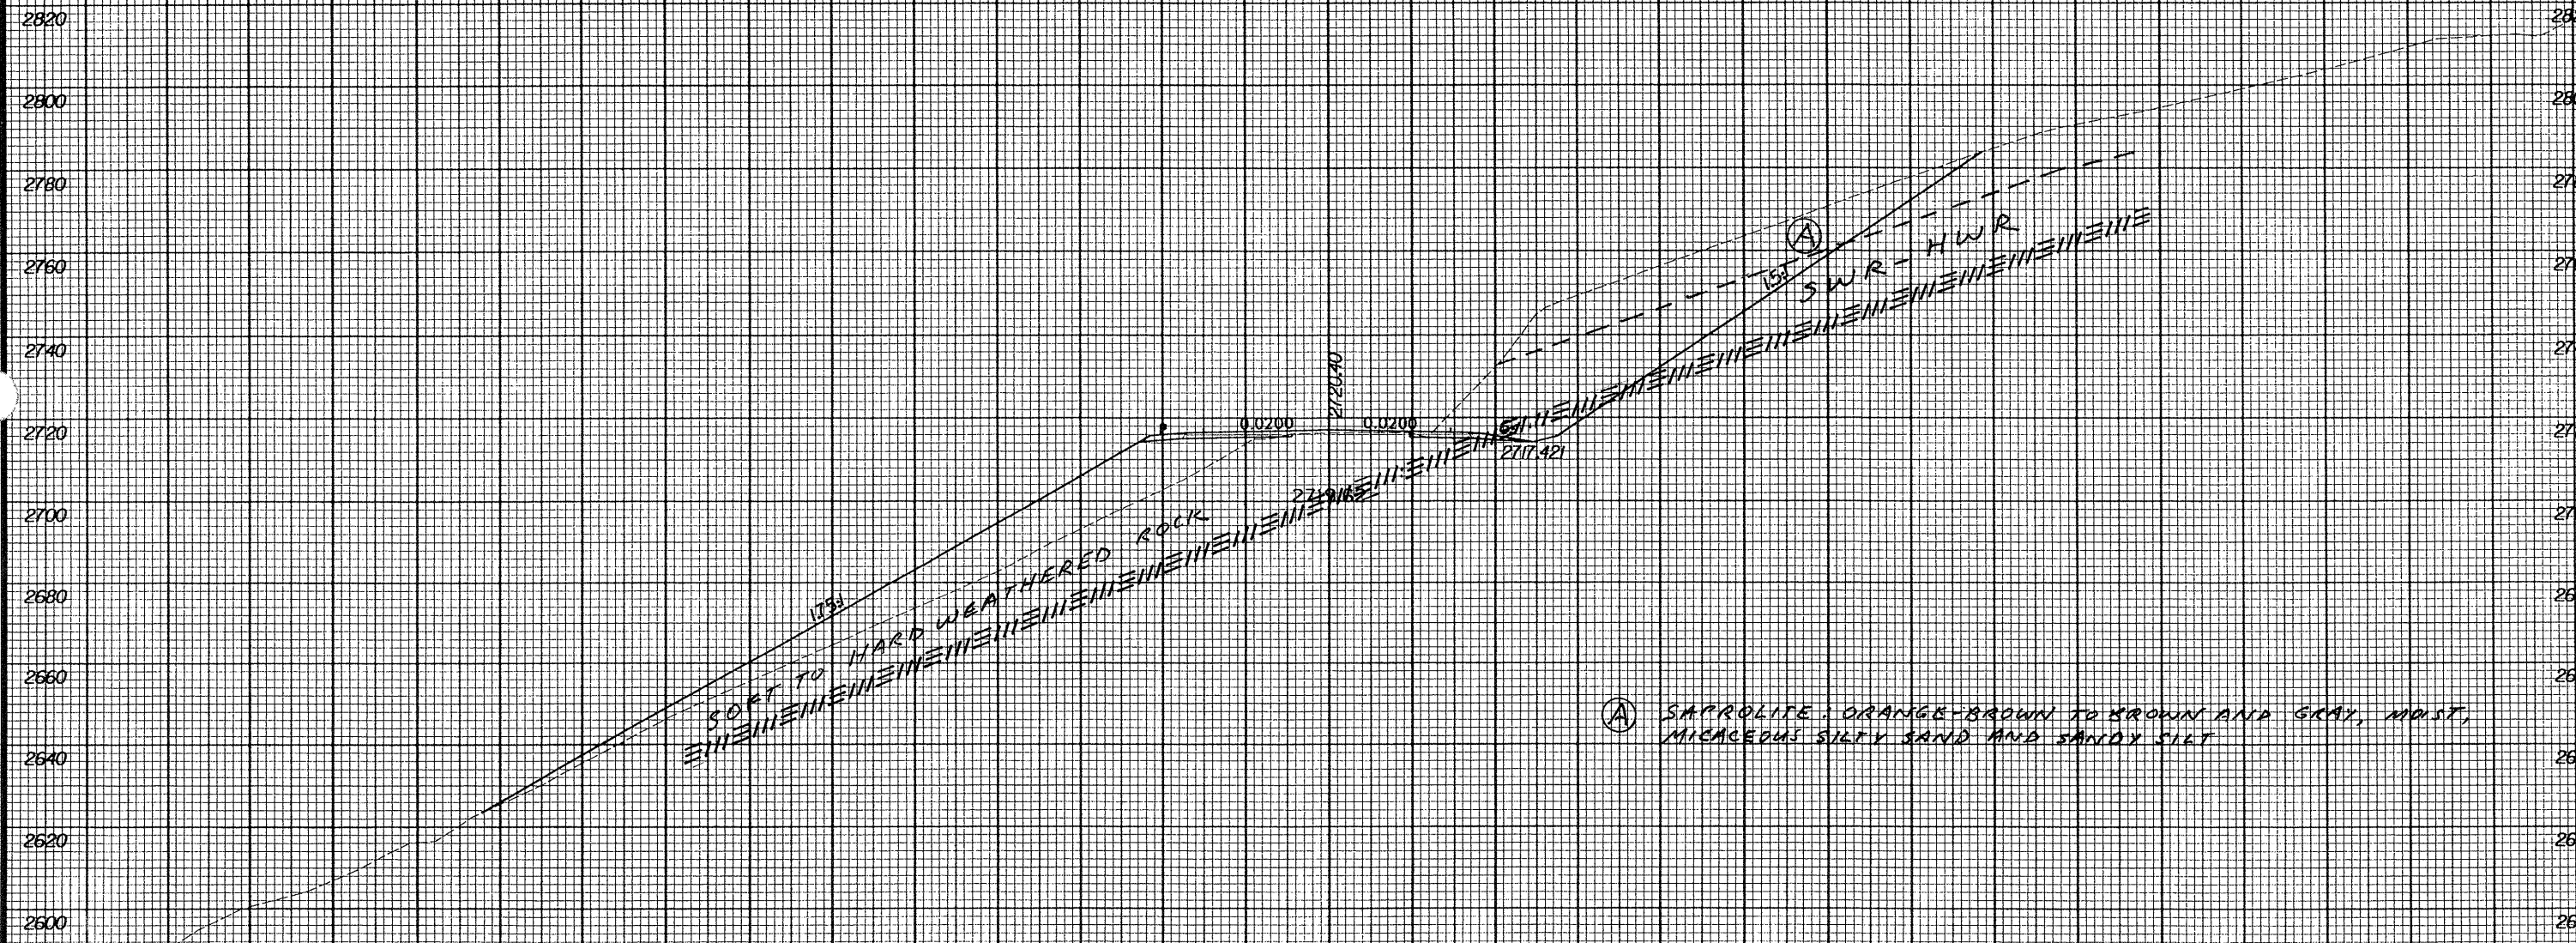

286+00.00

0 AUG 2001  
10:34:20  
R-2237B (v.1)

300 280 260 240 220 200 180 160 140 120 100 80 60 40 20 0 20 40 60 80 100 120 140 160 180 200 220 240 260 280 300