


Rev 12/12/08

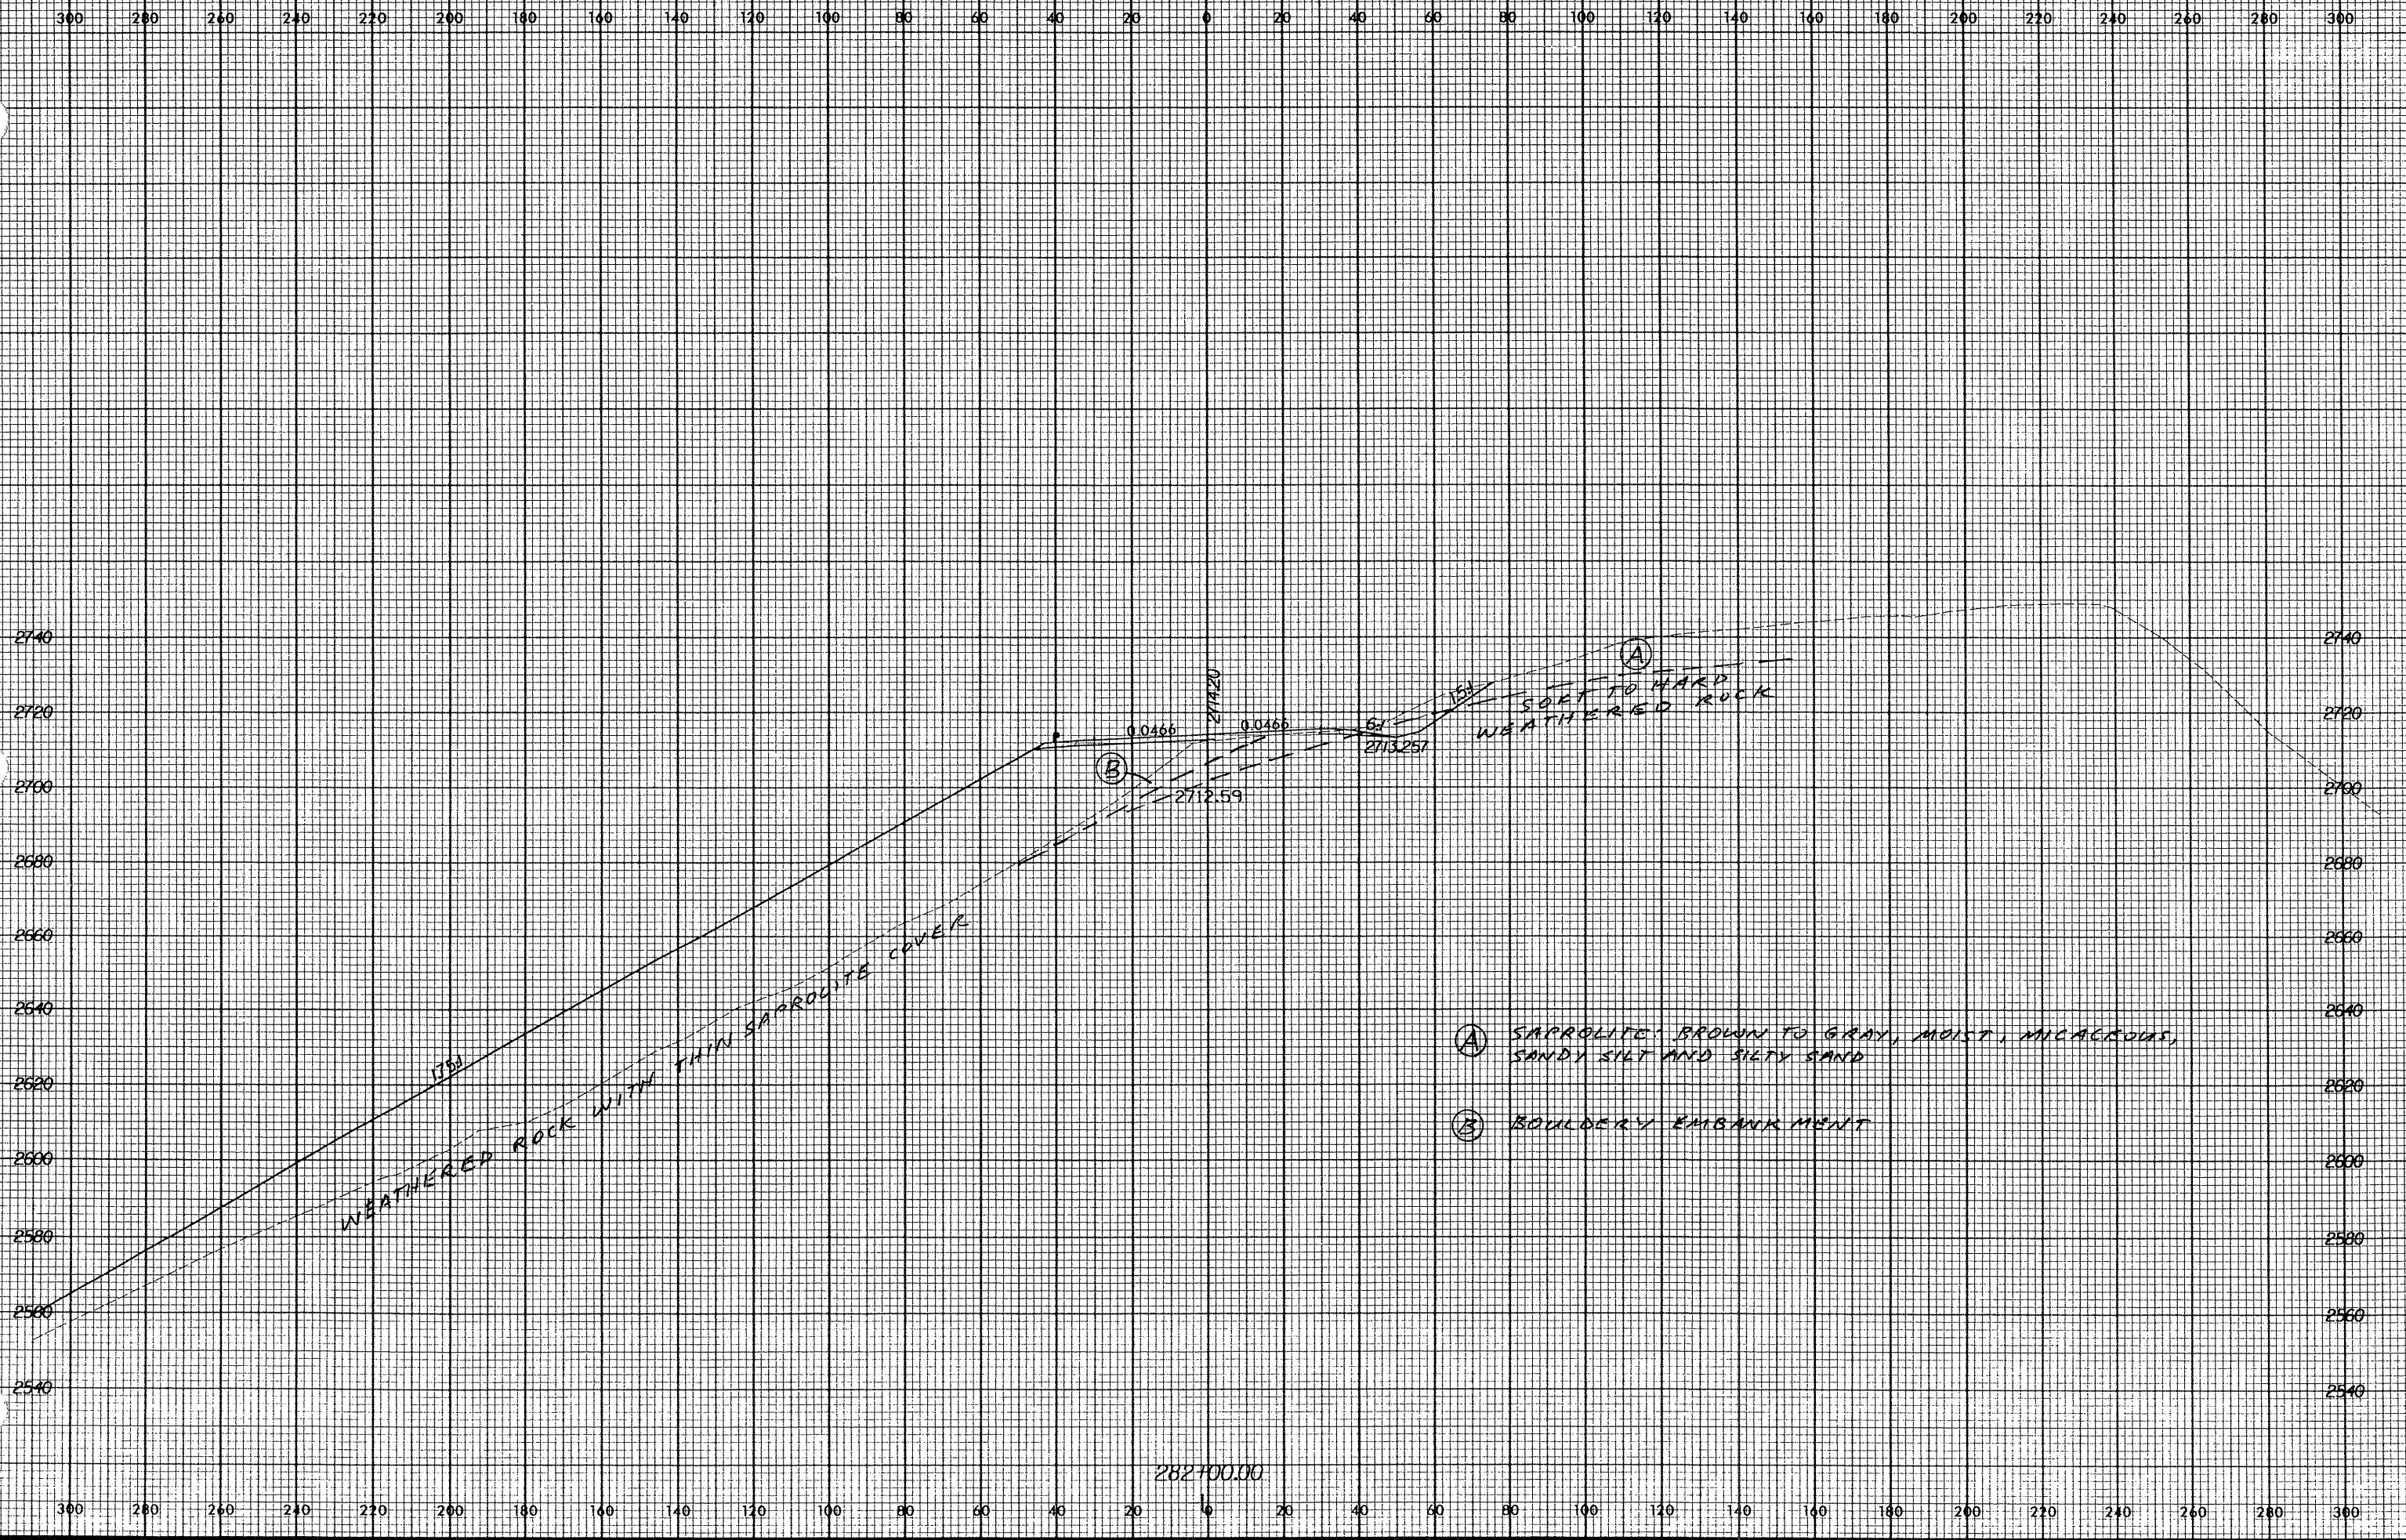

WEATHERED ROCK WITH THIN SAPROLITE COVER

SOFT TO HARD WEATHERED ROCK

- Ⓐ SAPROLITE: BROWN TO GRAY, MOIST, MICACEOUS, SANDY SILT AND SILTY SAND
- Ⓑ BOULDERY EMBANKMENT

282+00.00

0. A15 2001
18-34-205
R-2237A-393