
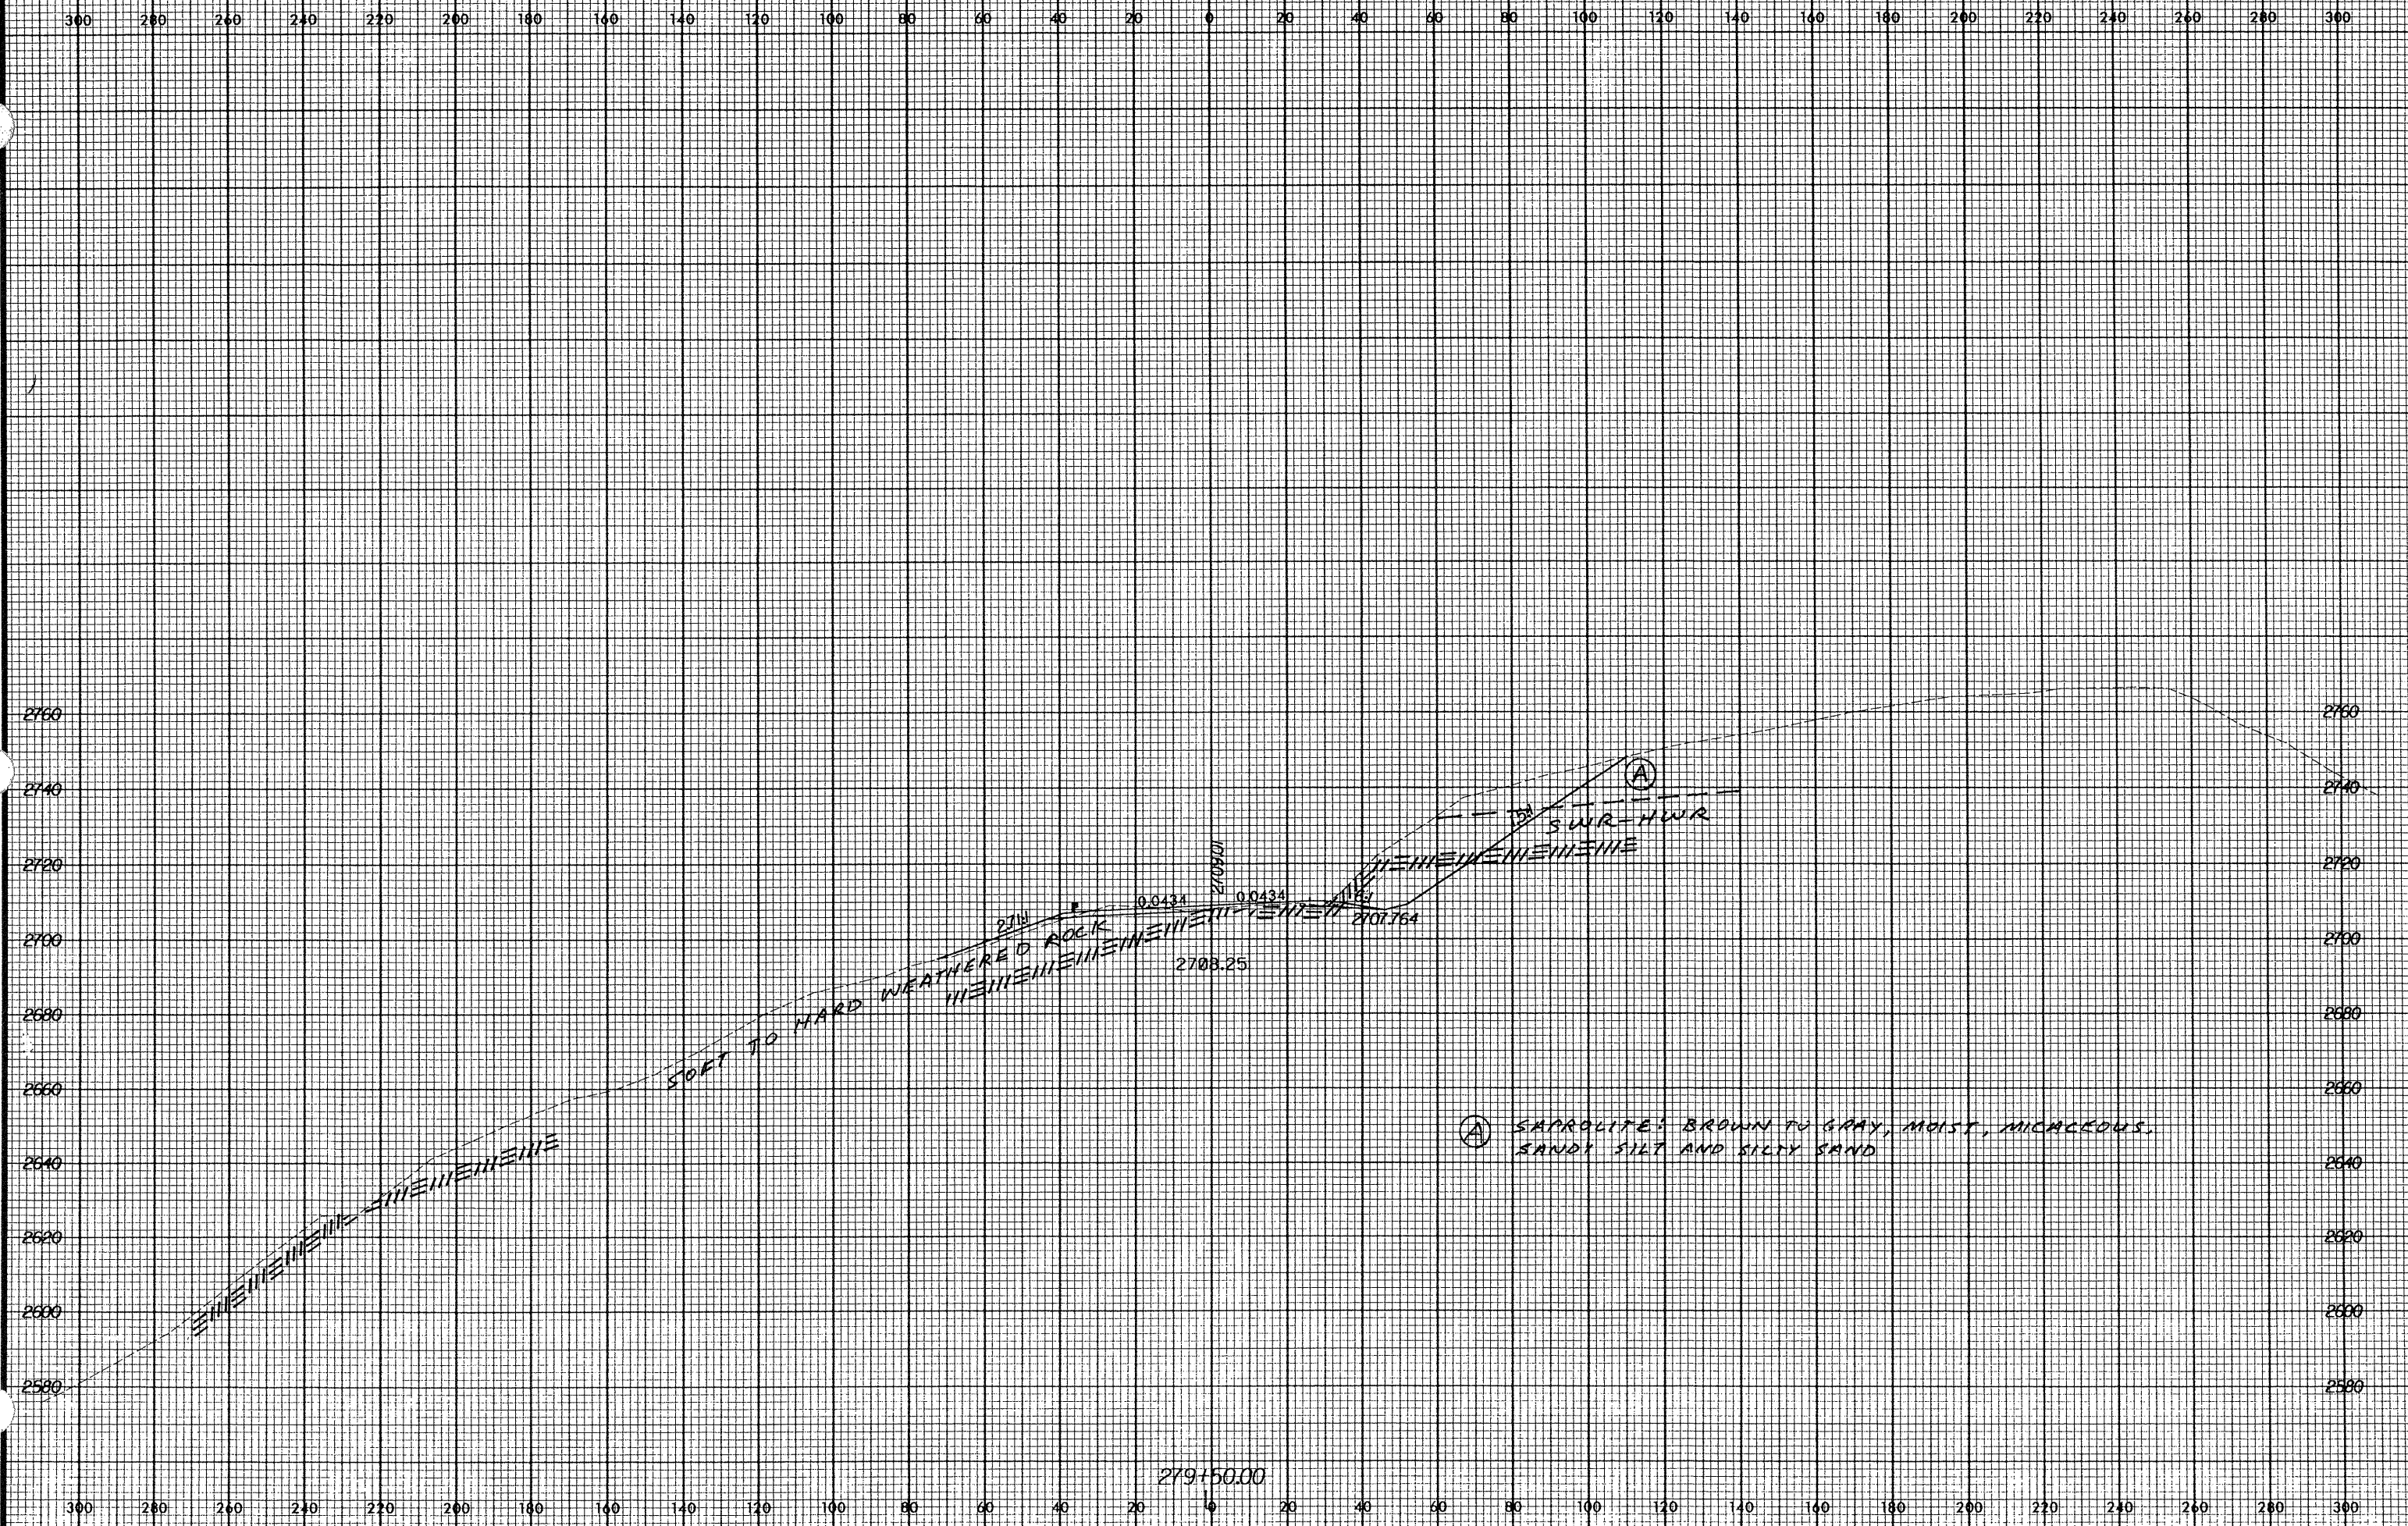


Rev. 12/12/00

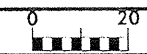

SOFT TO HARD WEATHERED ROCK

(A) SAPROLITES: BROWN TO GRAY, MOIST, MICACEOUS. SANDY SILT AND SILTY SAND

279+50.00

10 AUG 2001 10:32:52 R-2237b.ksc