
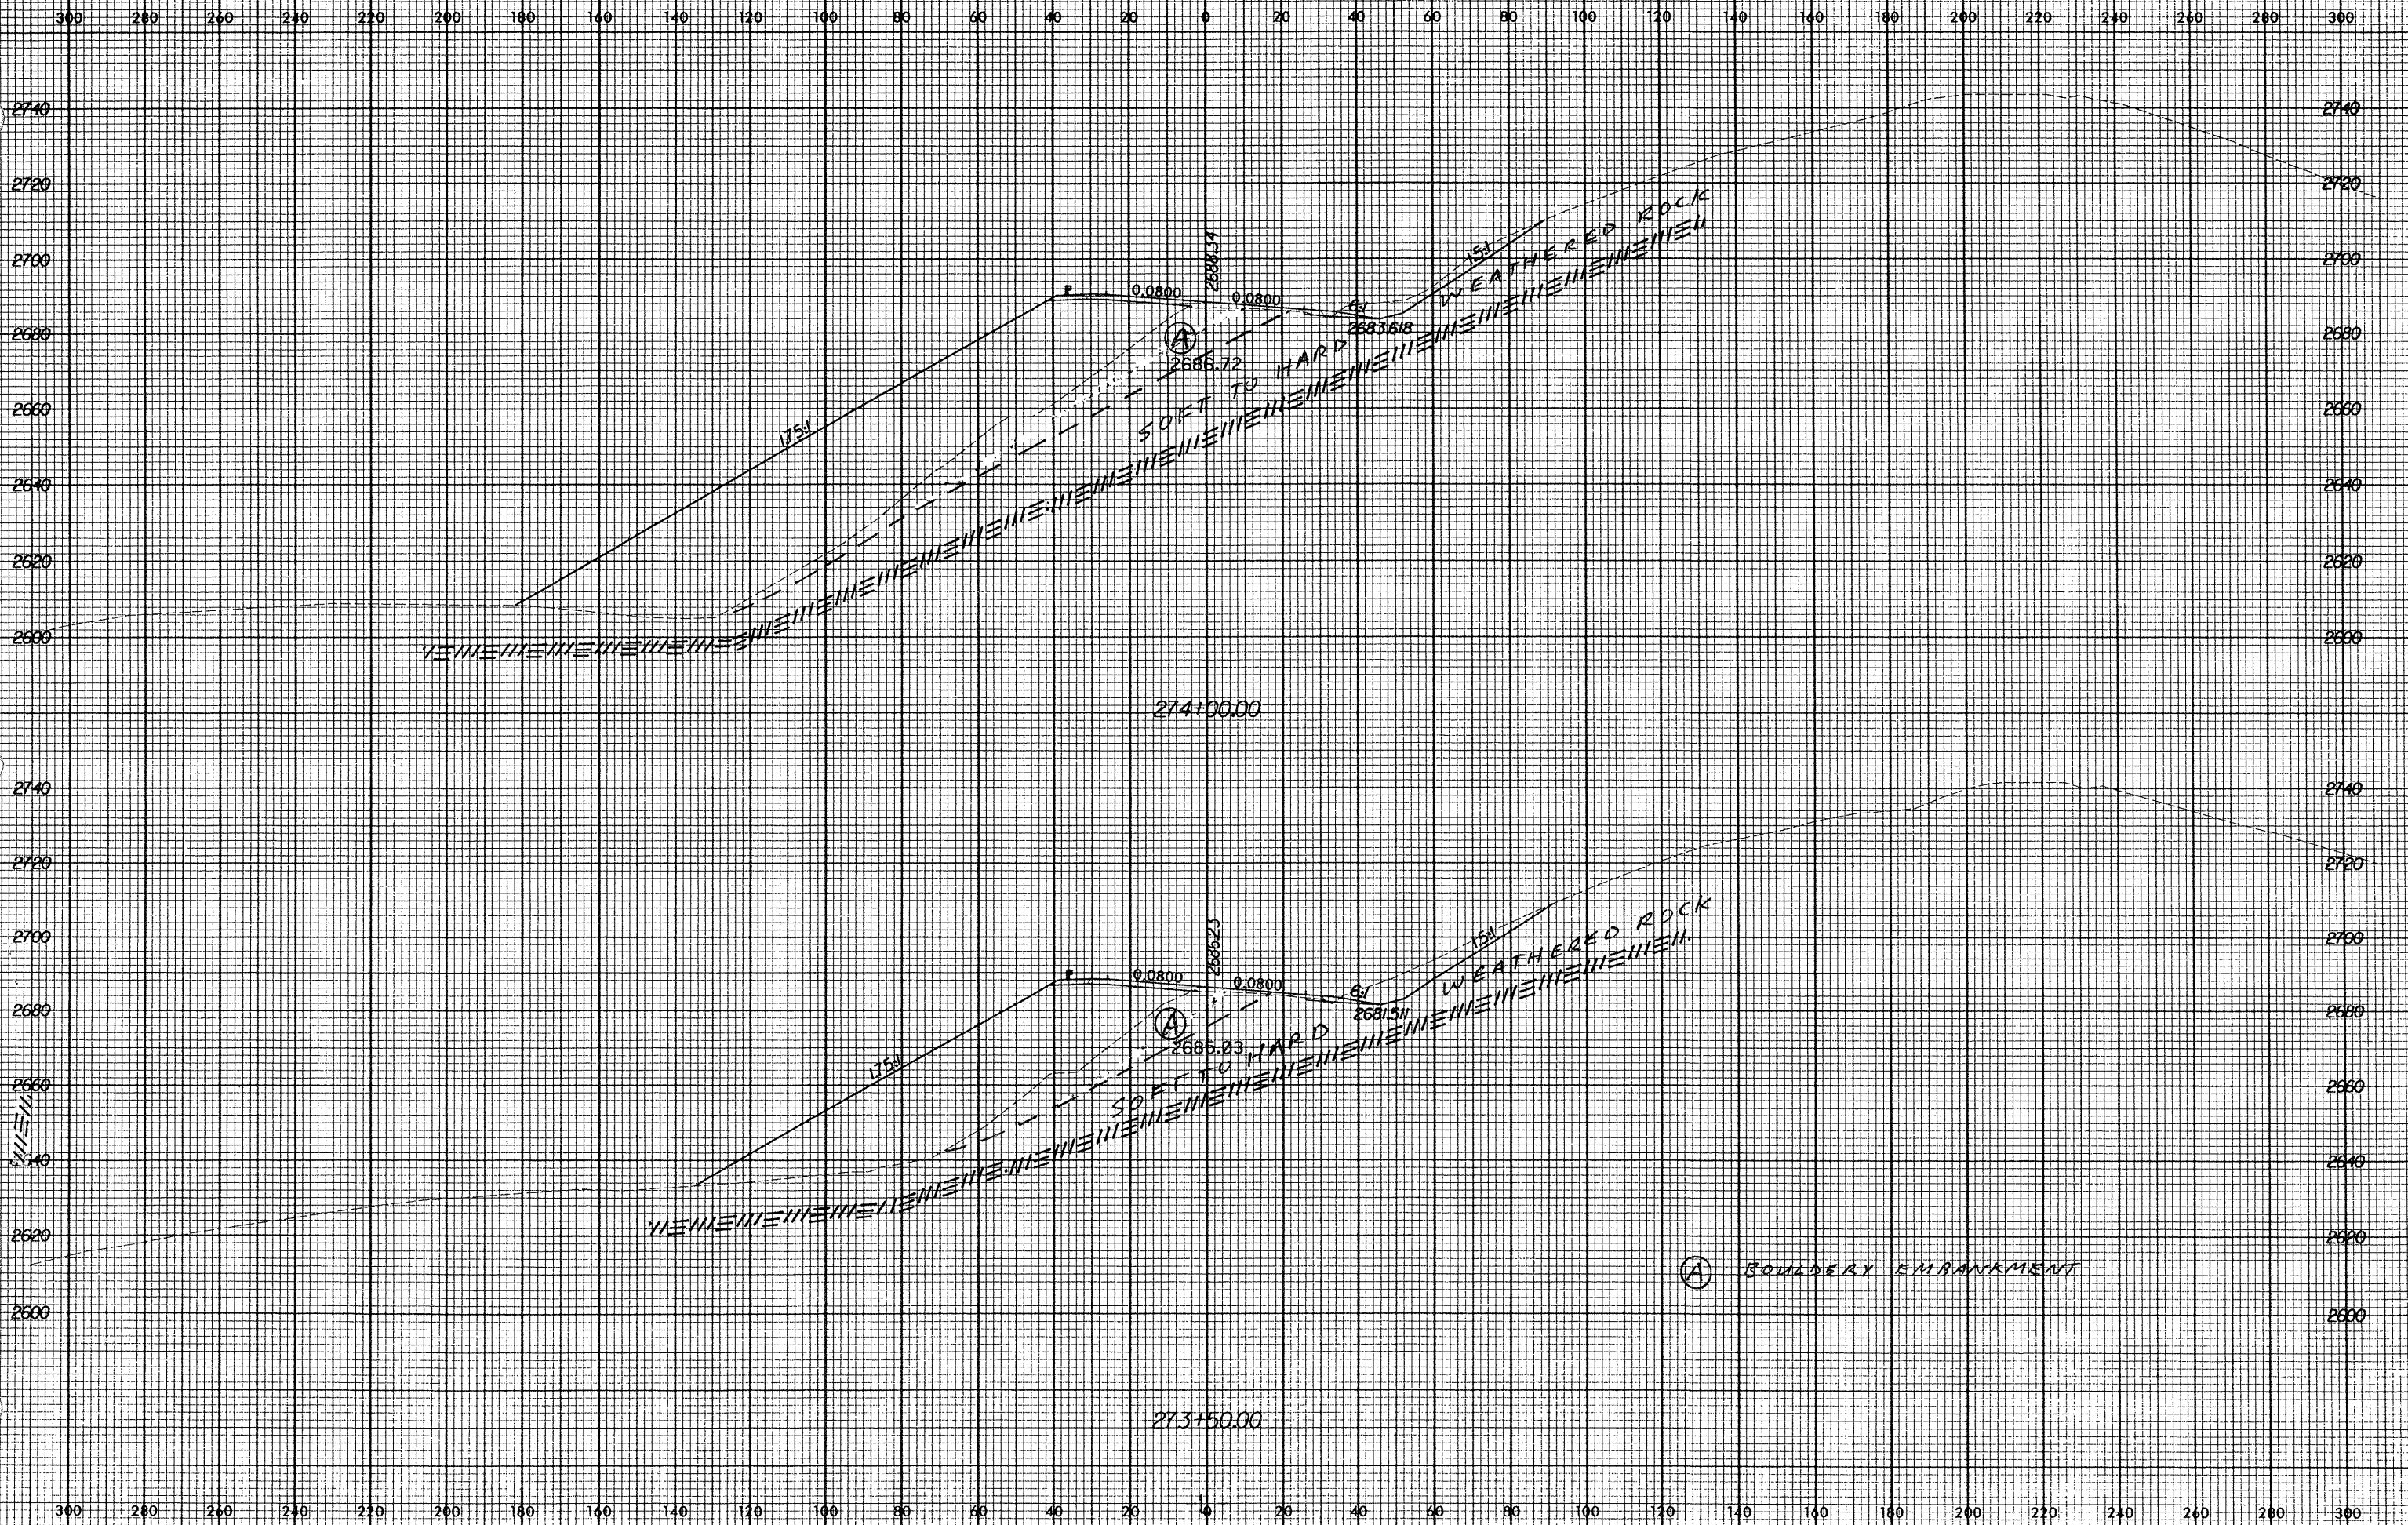


Rev 12/12/00

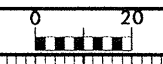

274+00.00

273+50.00

(A) BOULDERY EMBANKMENT

10 AUG 2001 10:26:47 AM R-2237B\case1