


Rev 12/12/00

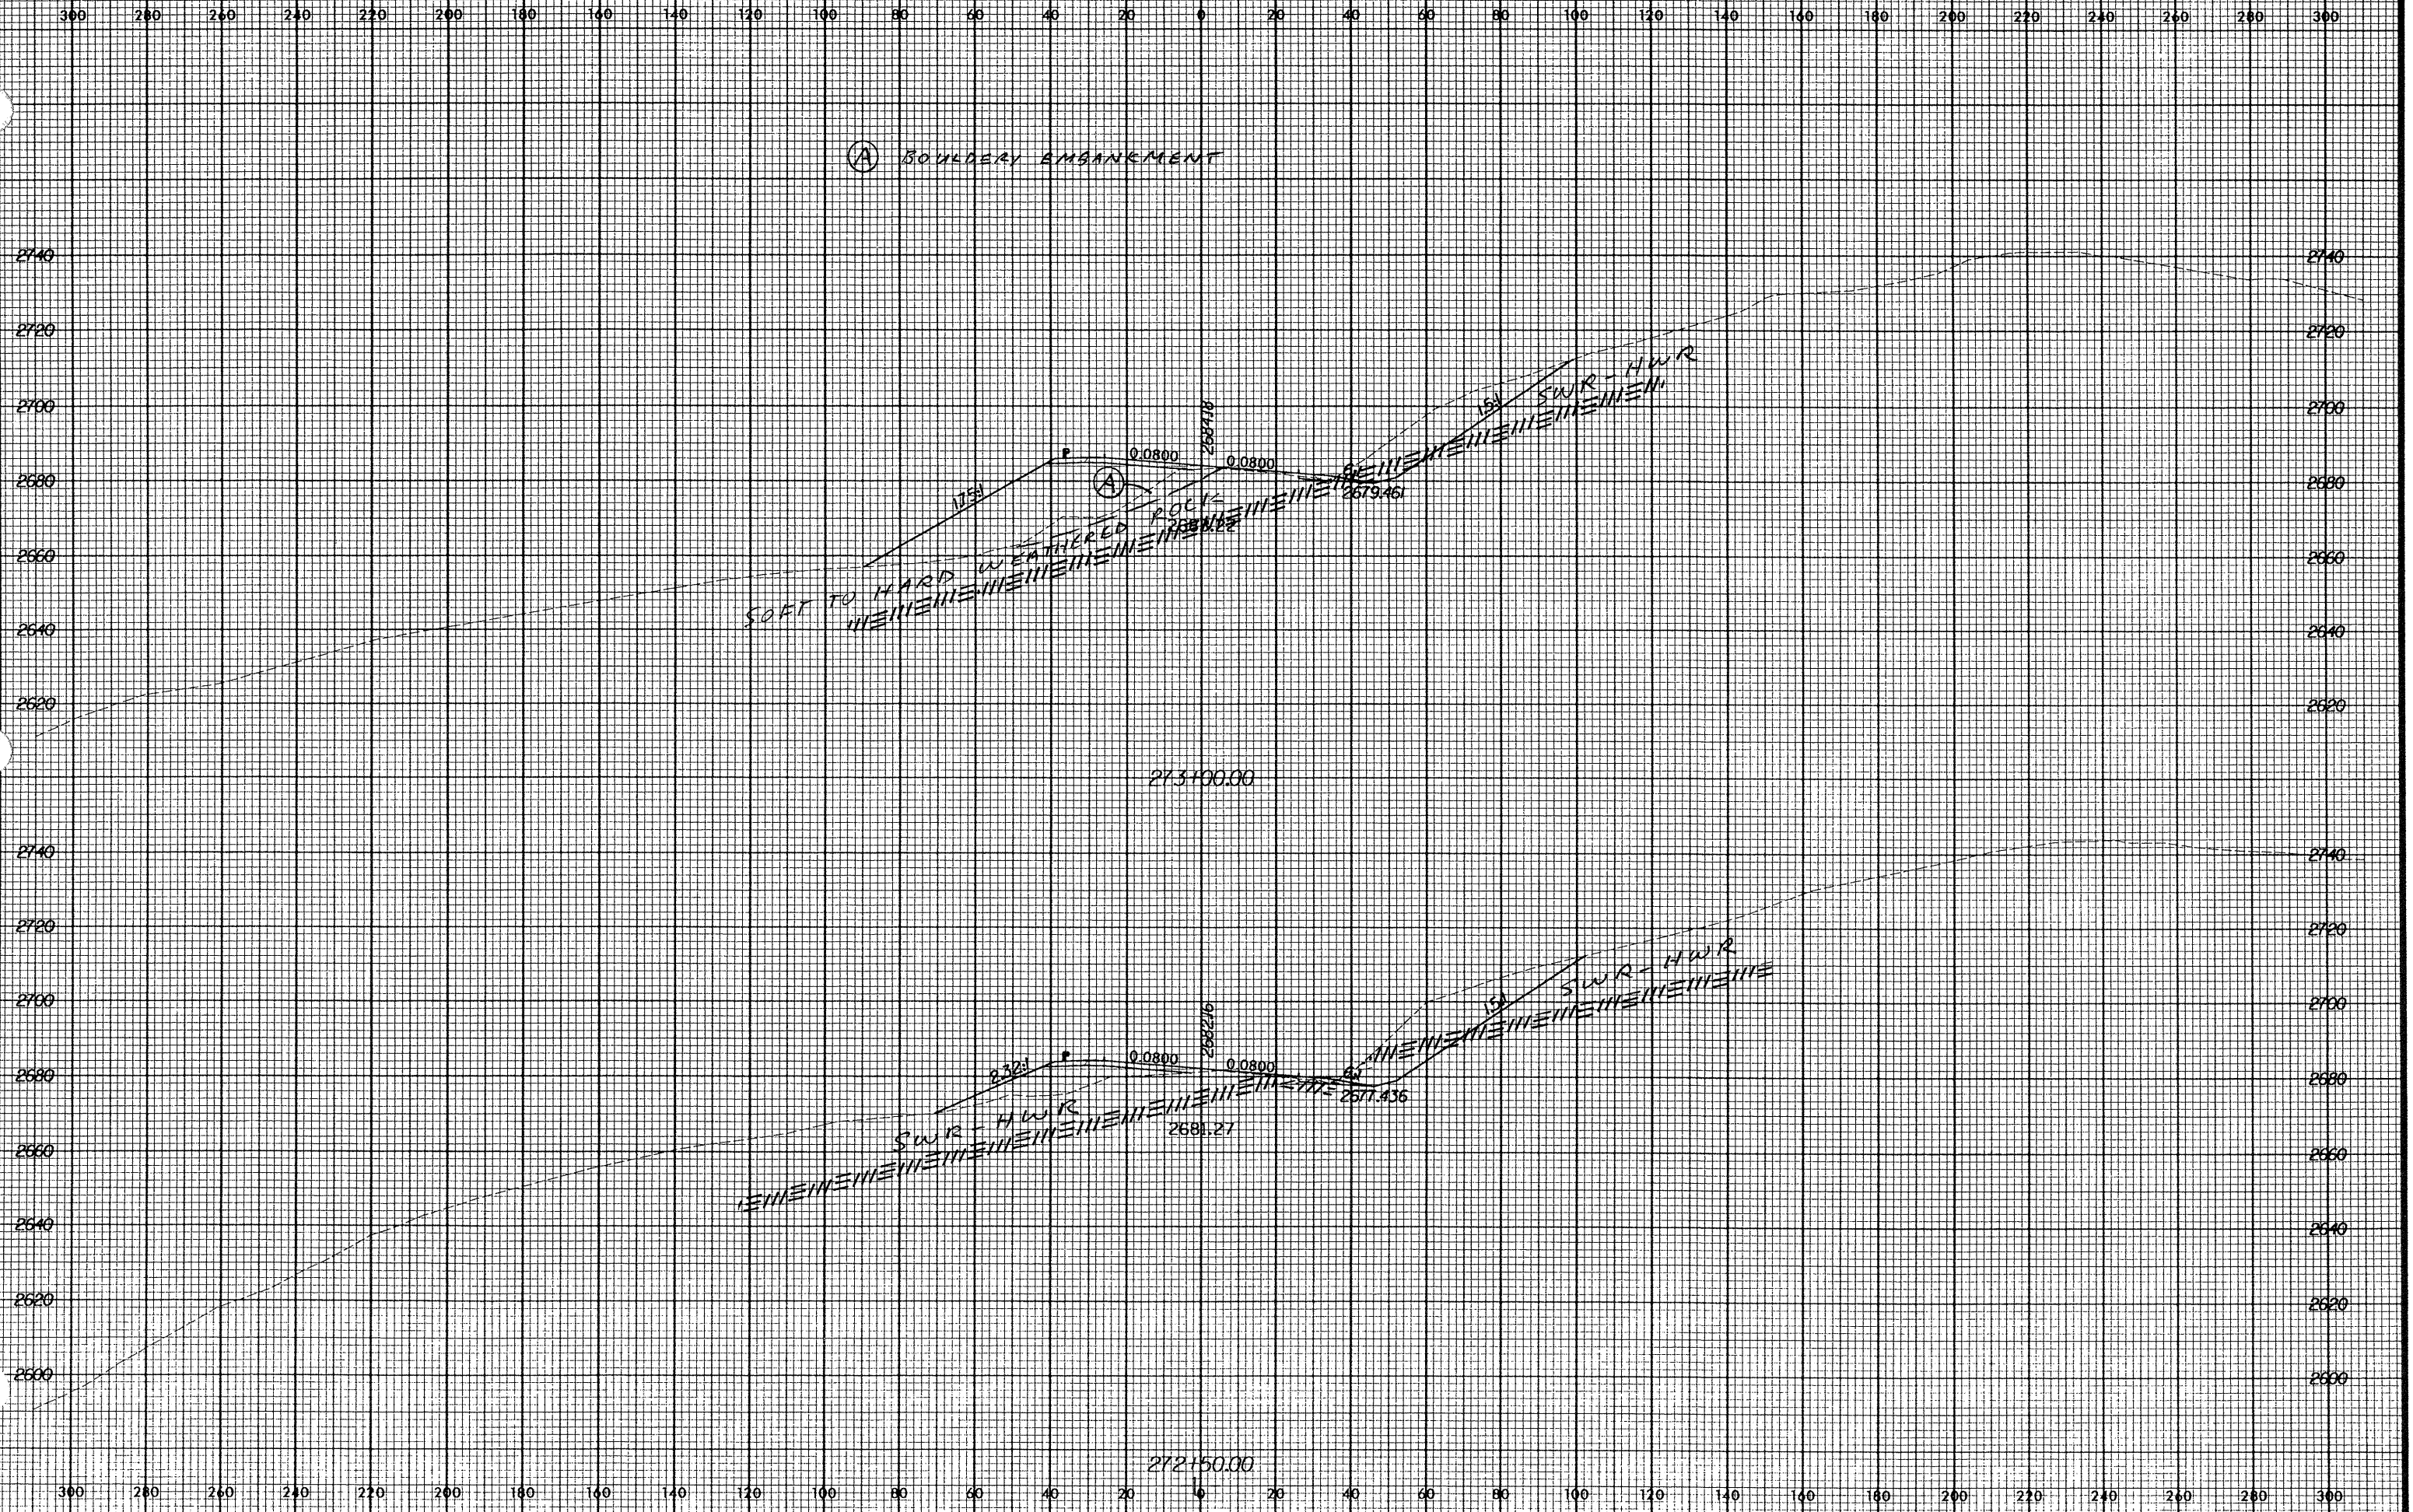

10 AUG 2001 10:52 AM