


Rev 12/12/00

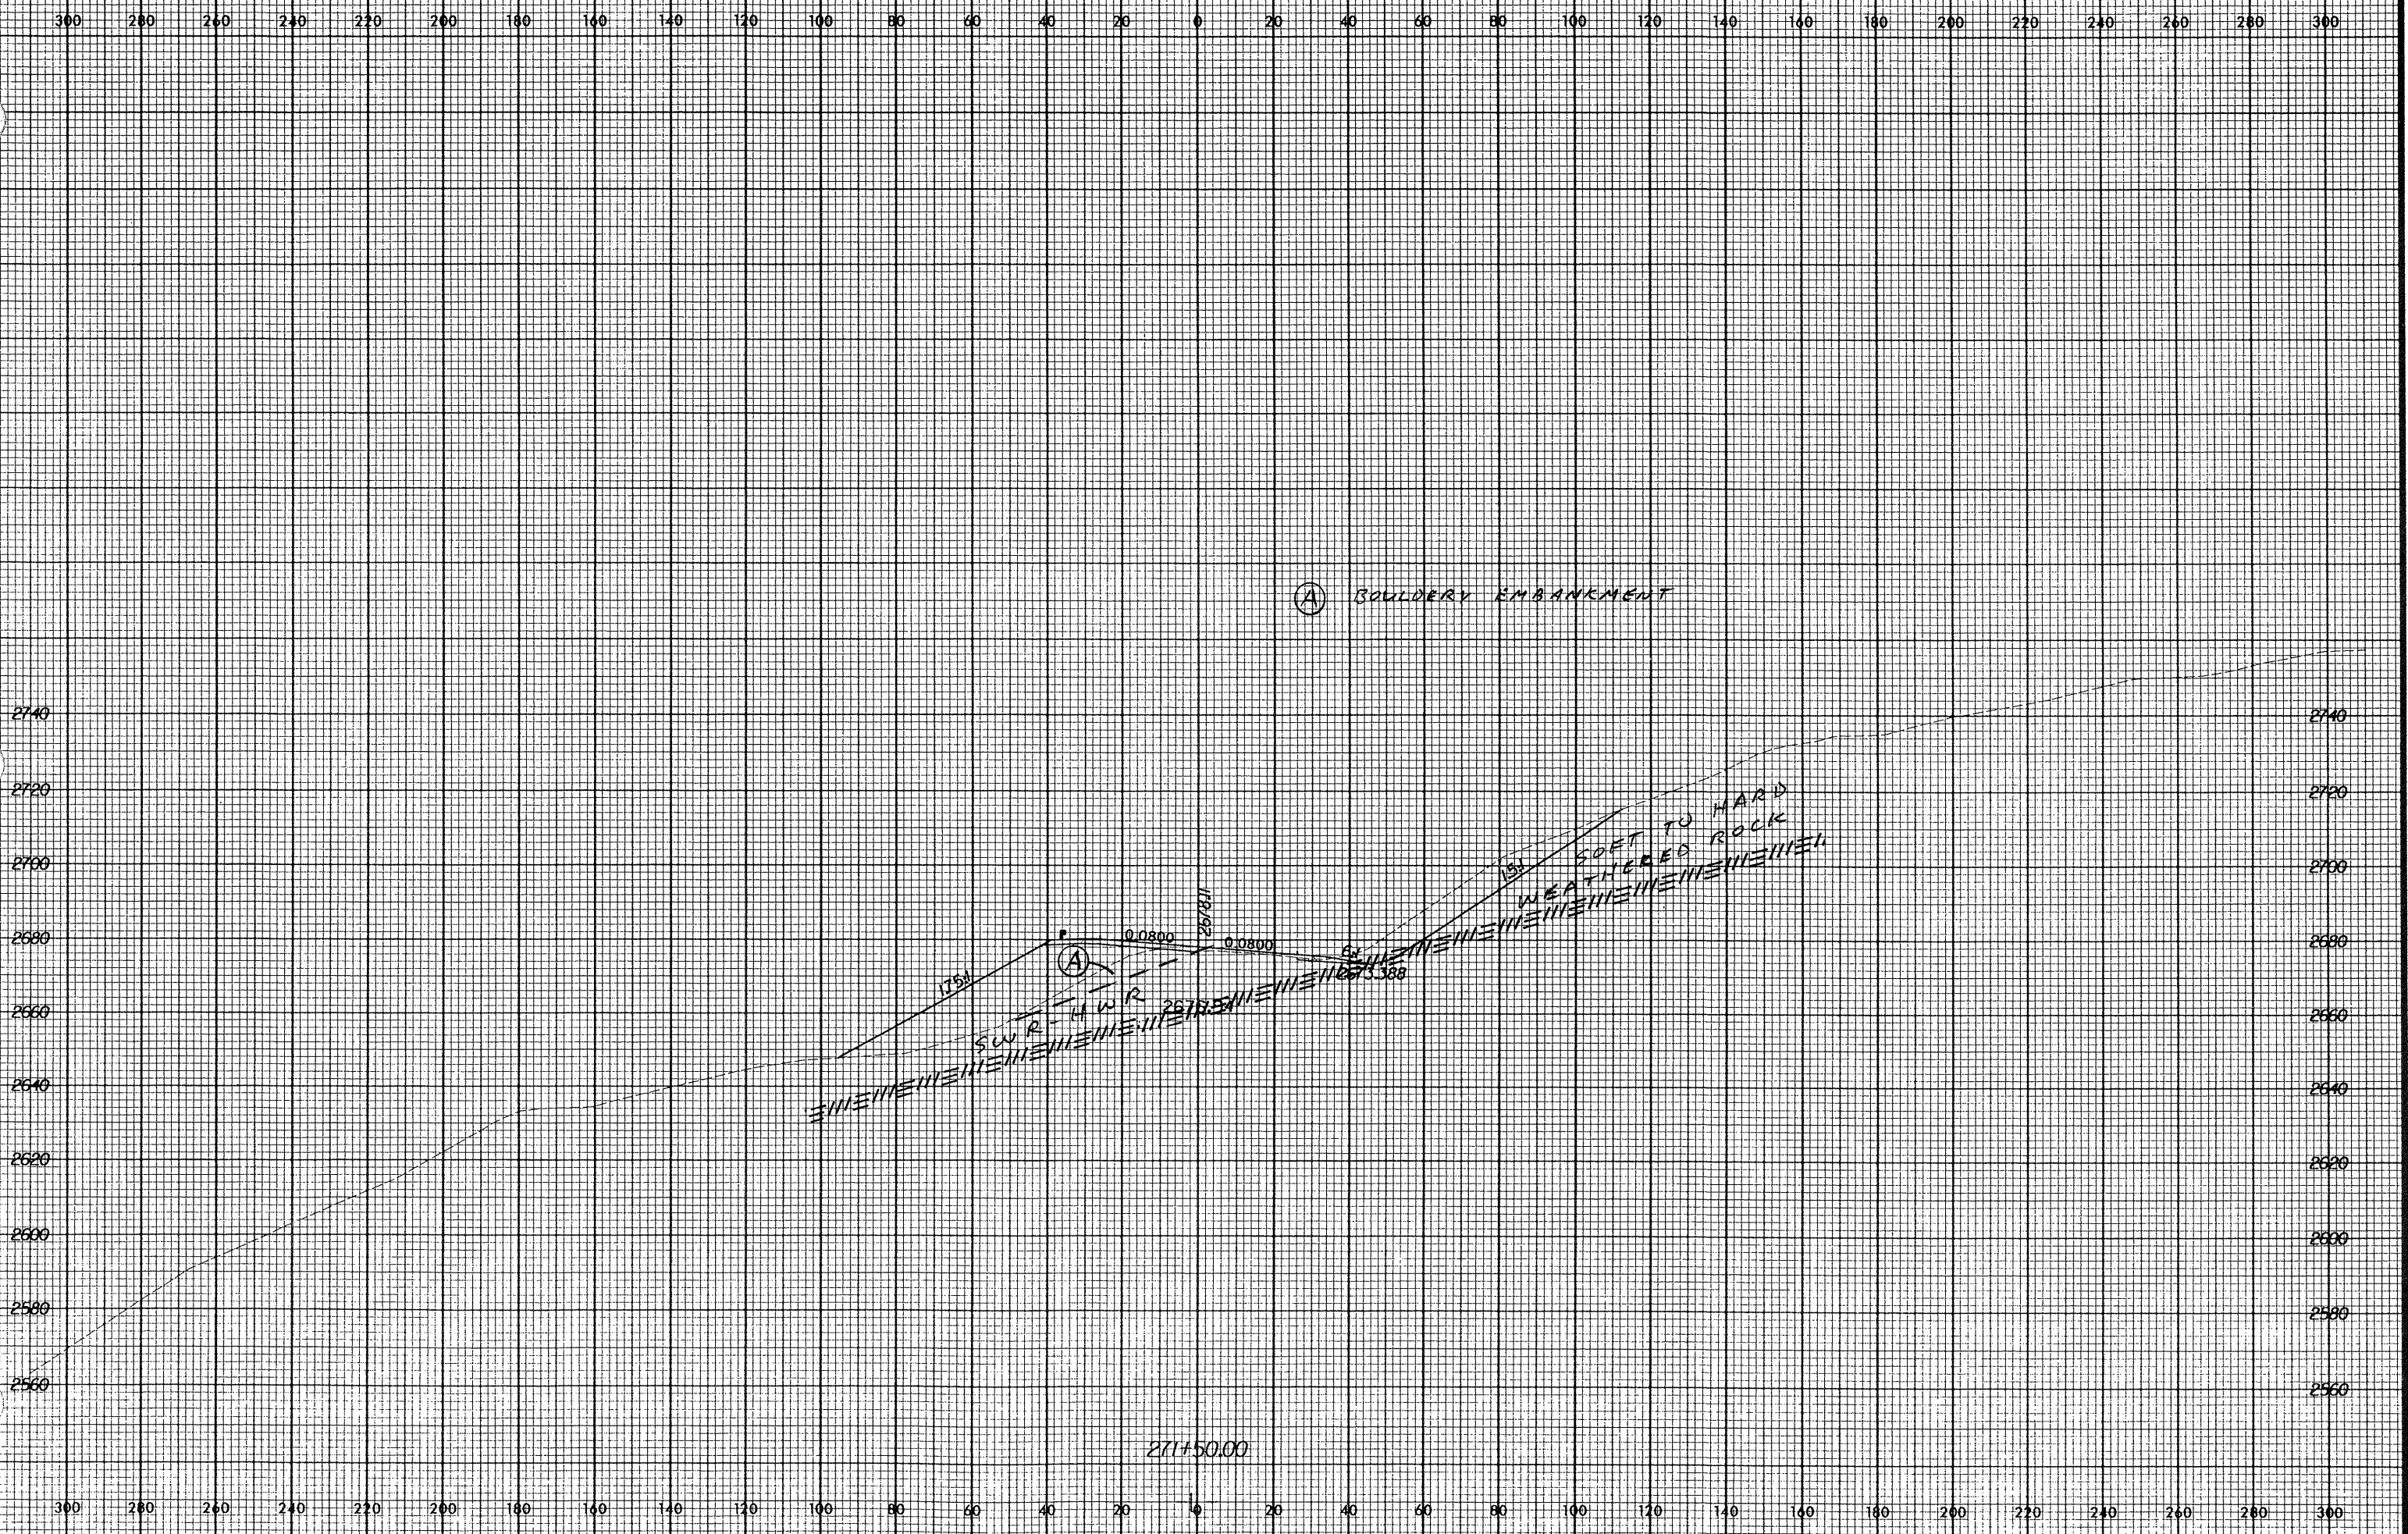

10 AUG 2001 10:26:42 12-2237B (asc)