


Rev 12/12/00

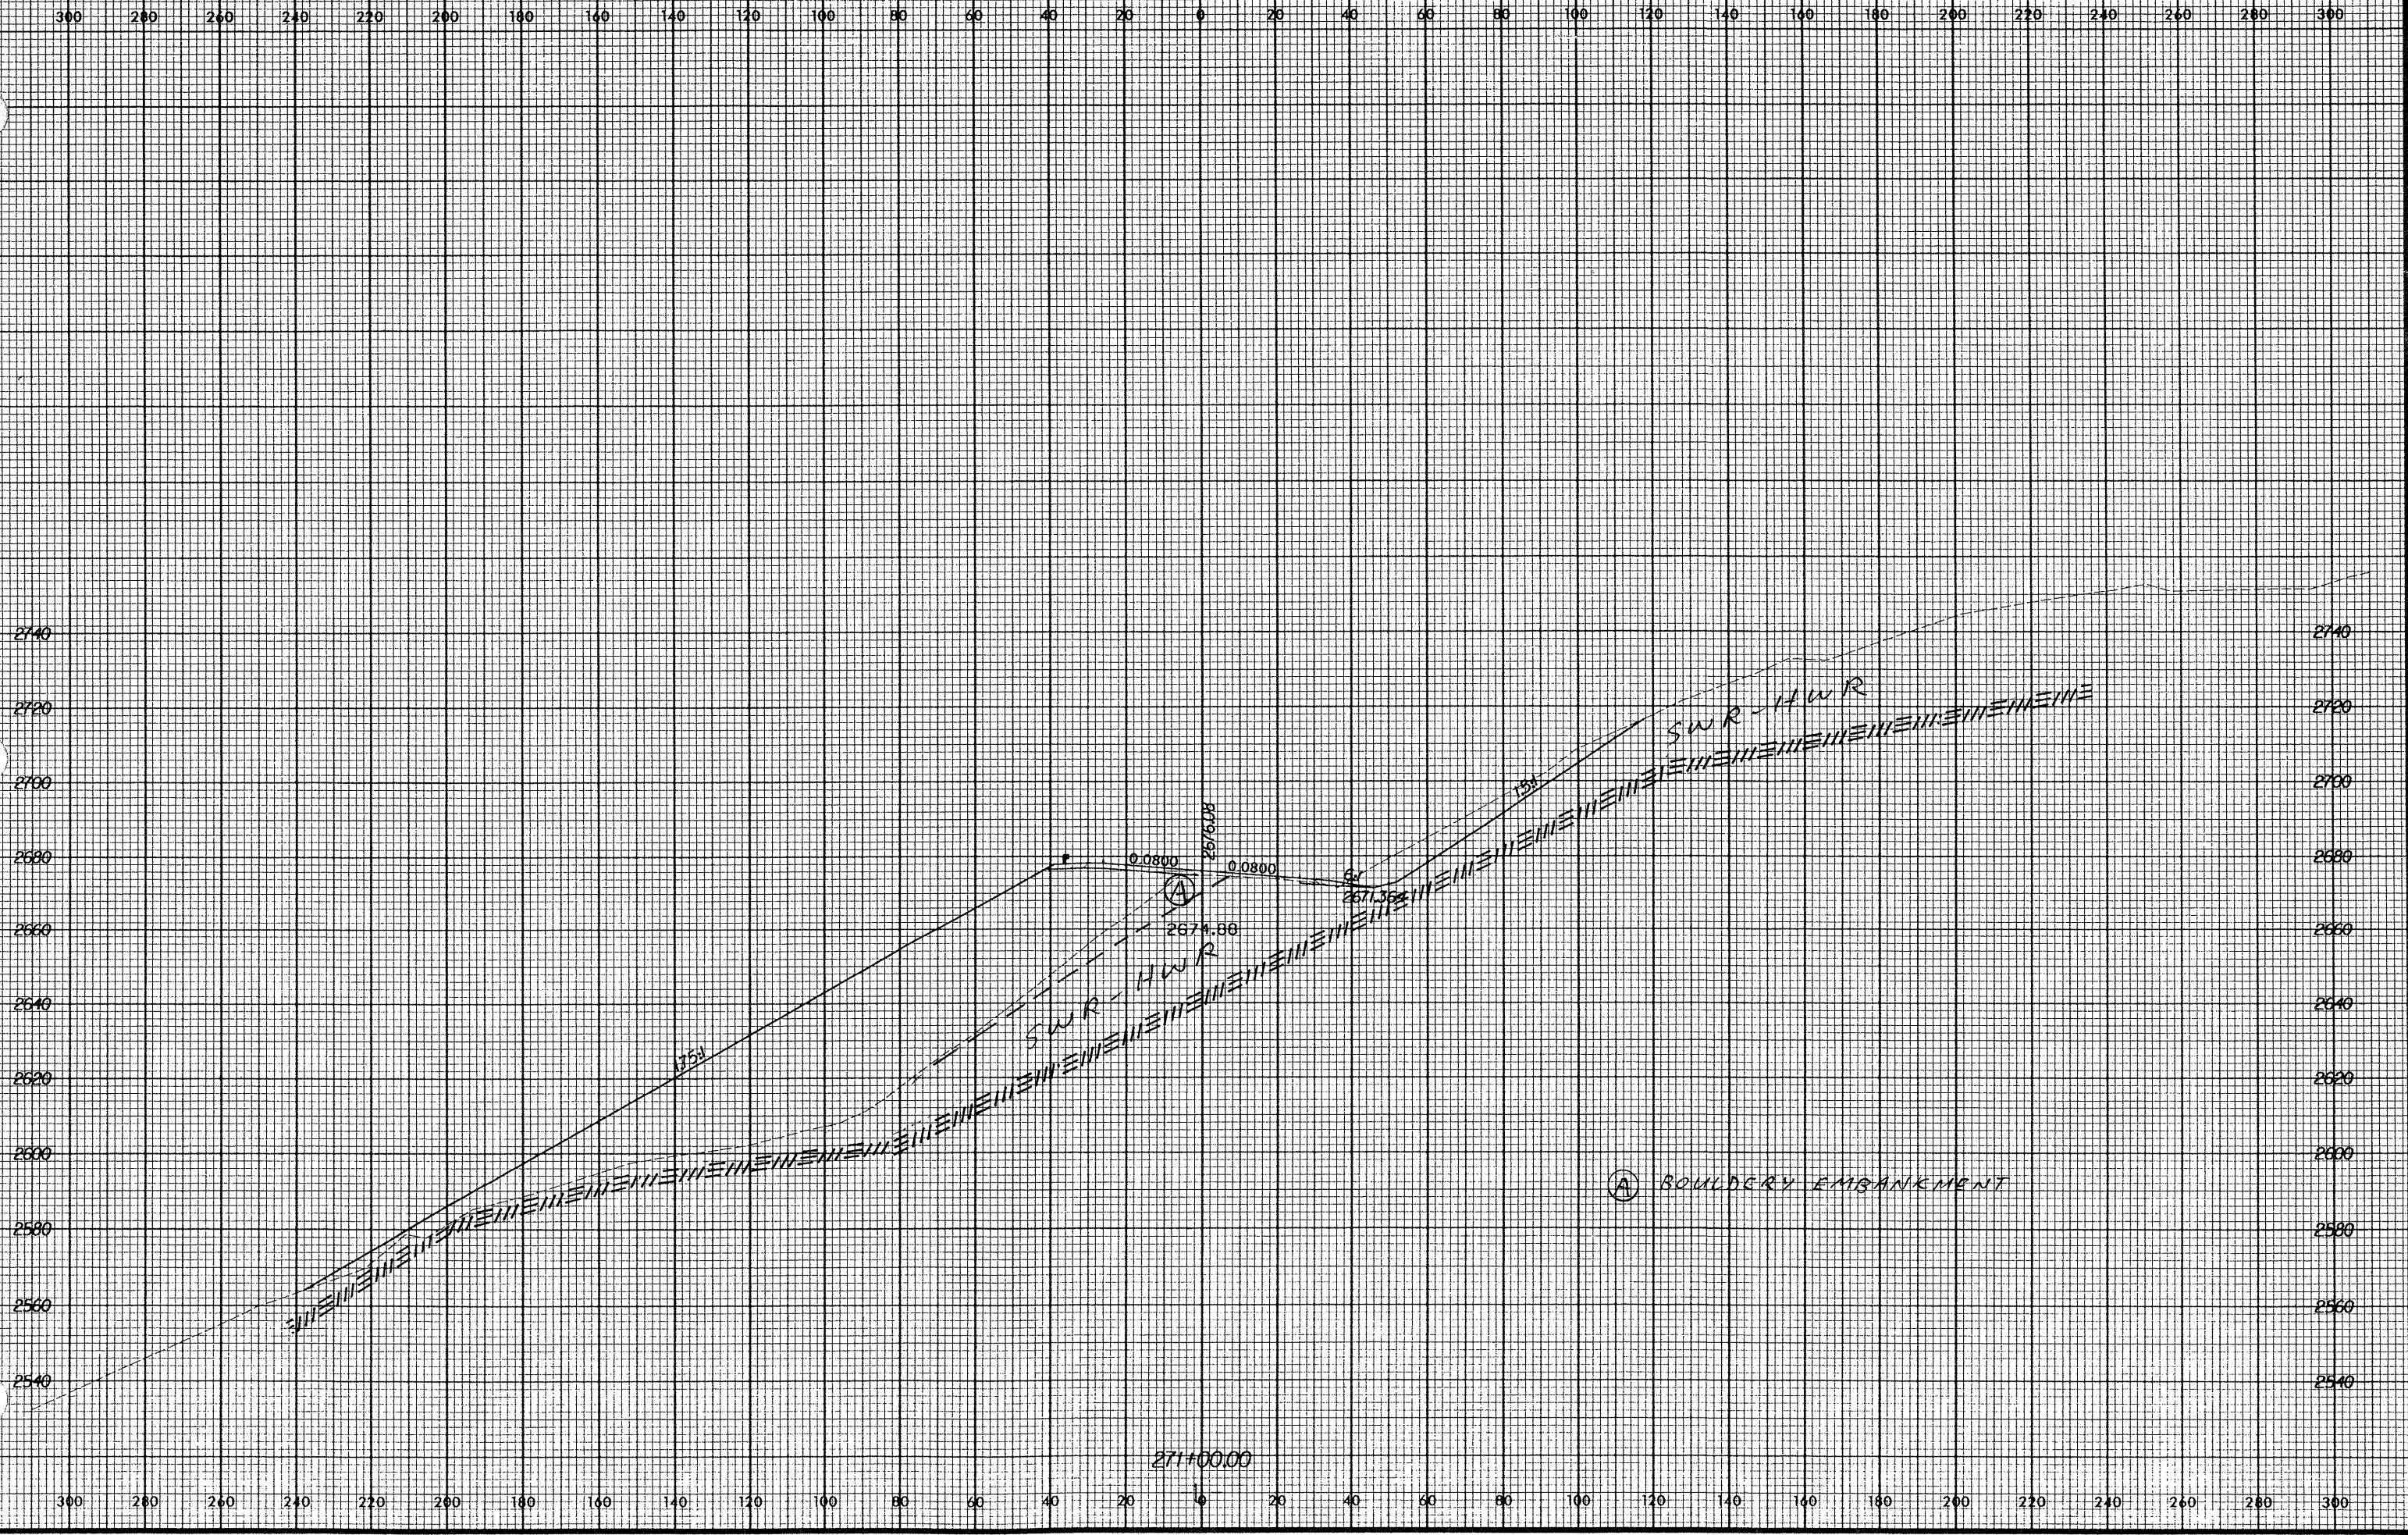

10 AUG 2001
10:52:37 AM
R-2237B.dwg