


Rev 12/12/00

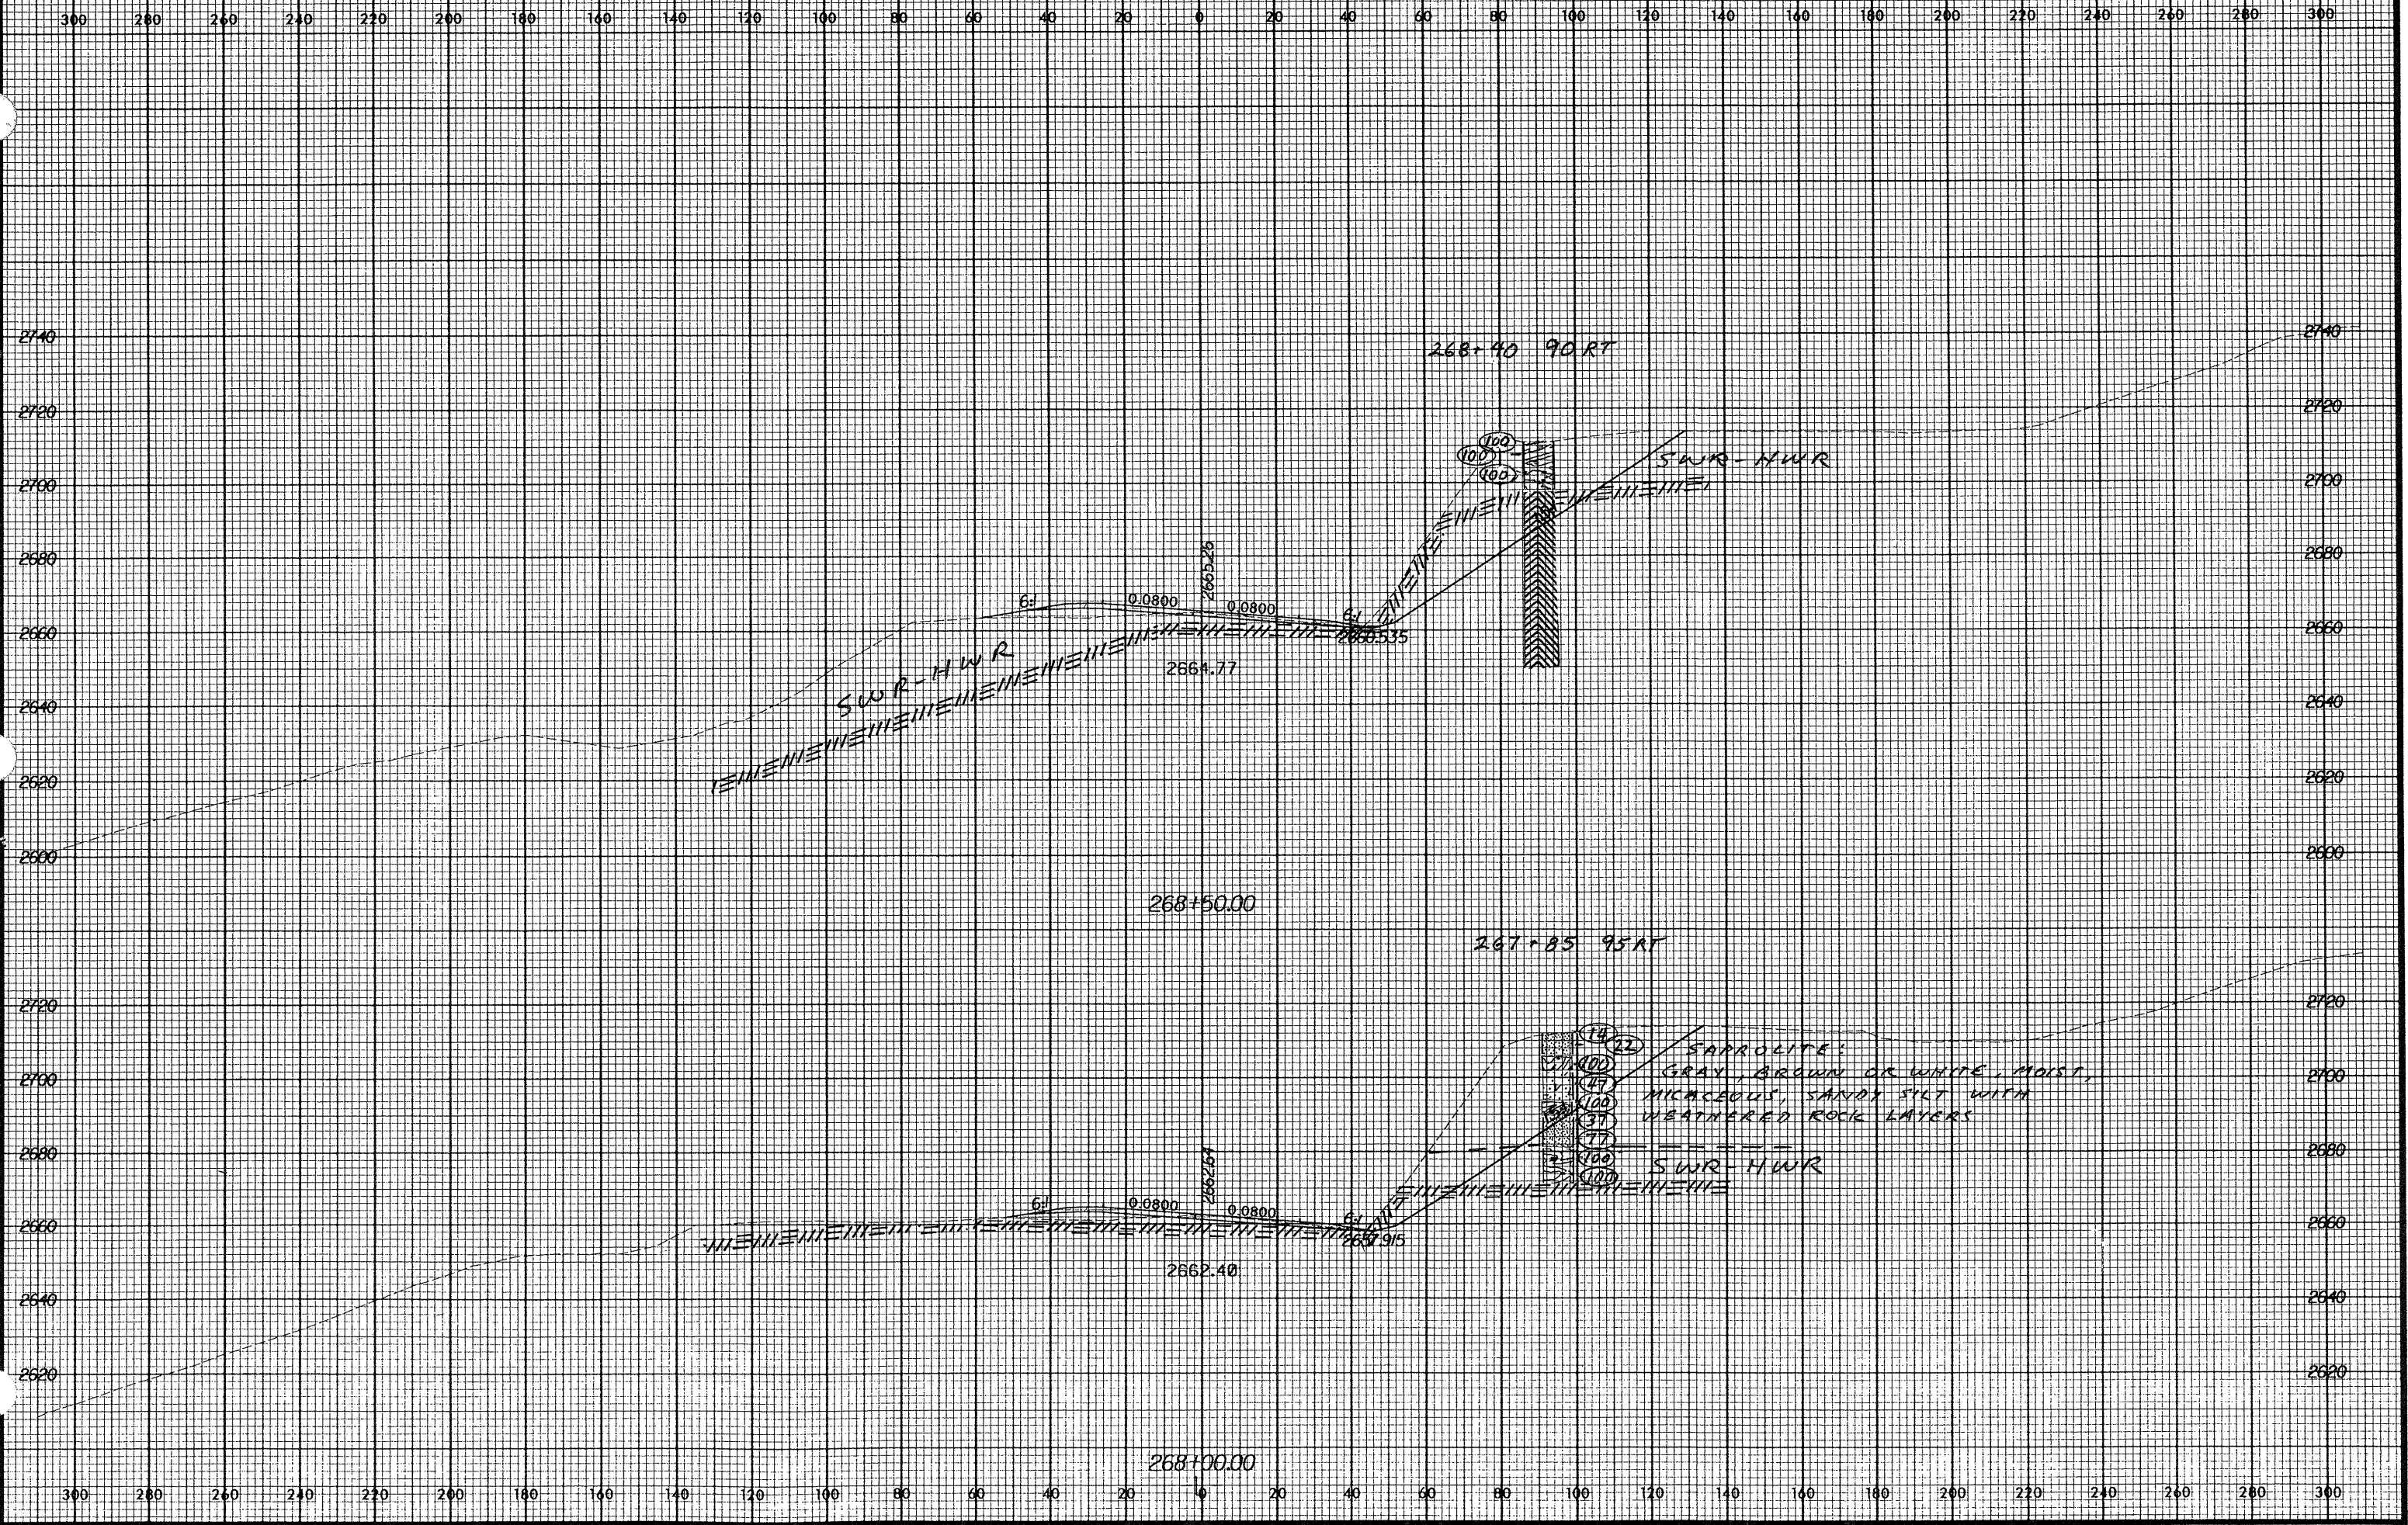

10 AUG 2001
10:26:23
C:\P2237B\A